


FINAL SURVEY NO.	BY	DATE
SURVEYED		
PLOTTED		
TEMPLATE		
AREAS CHECKED		

ORIGINAL SURVEY NO.	BY	DATE
SURVEYED		
PLOTTED		
TEMPLATE		
AREAS CHECKED		

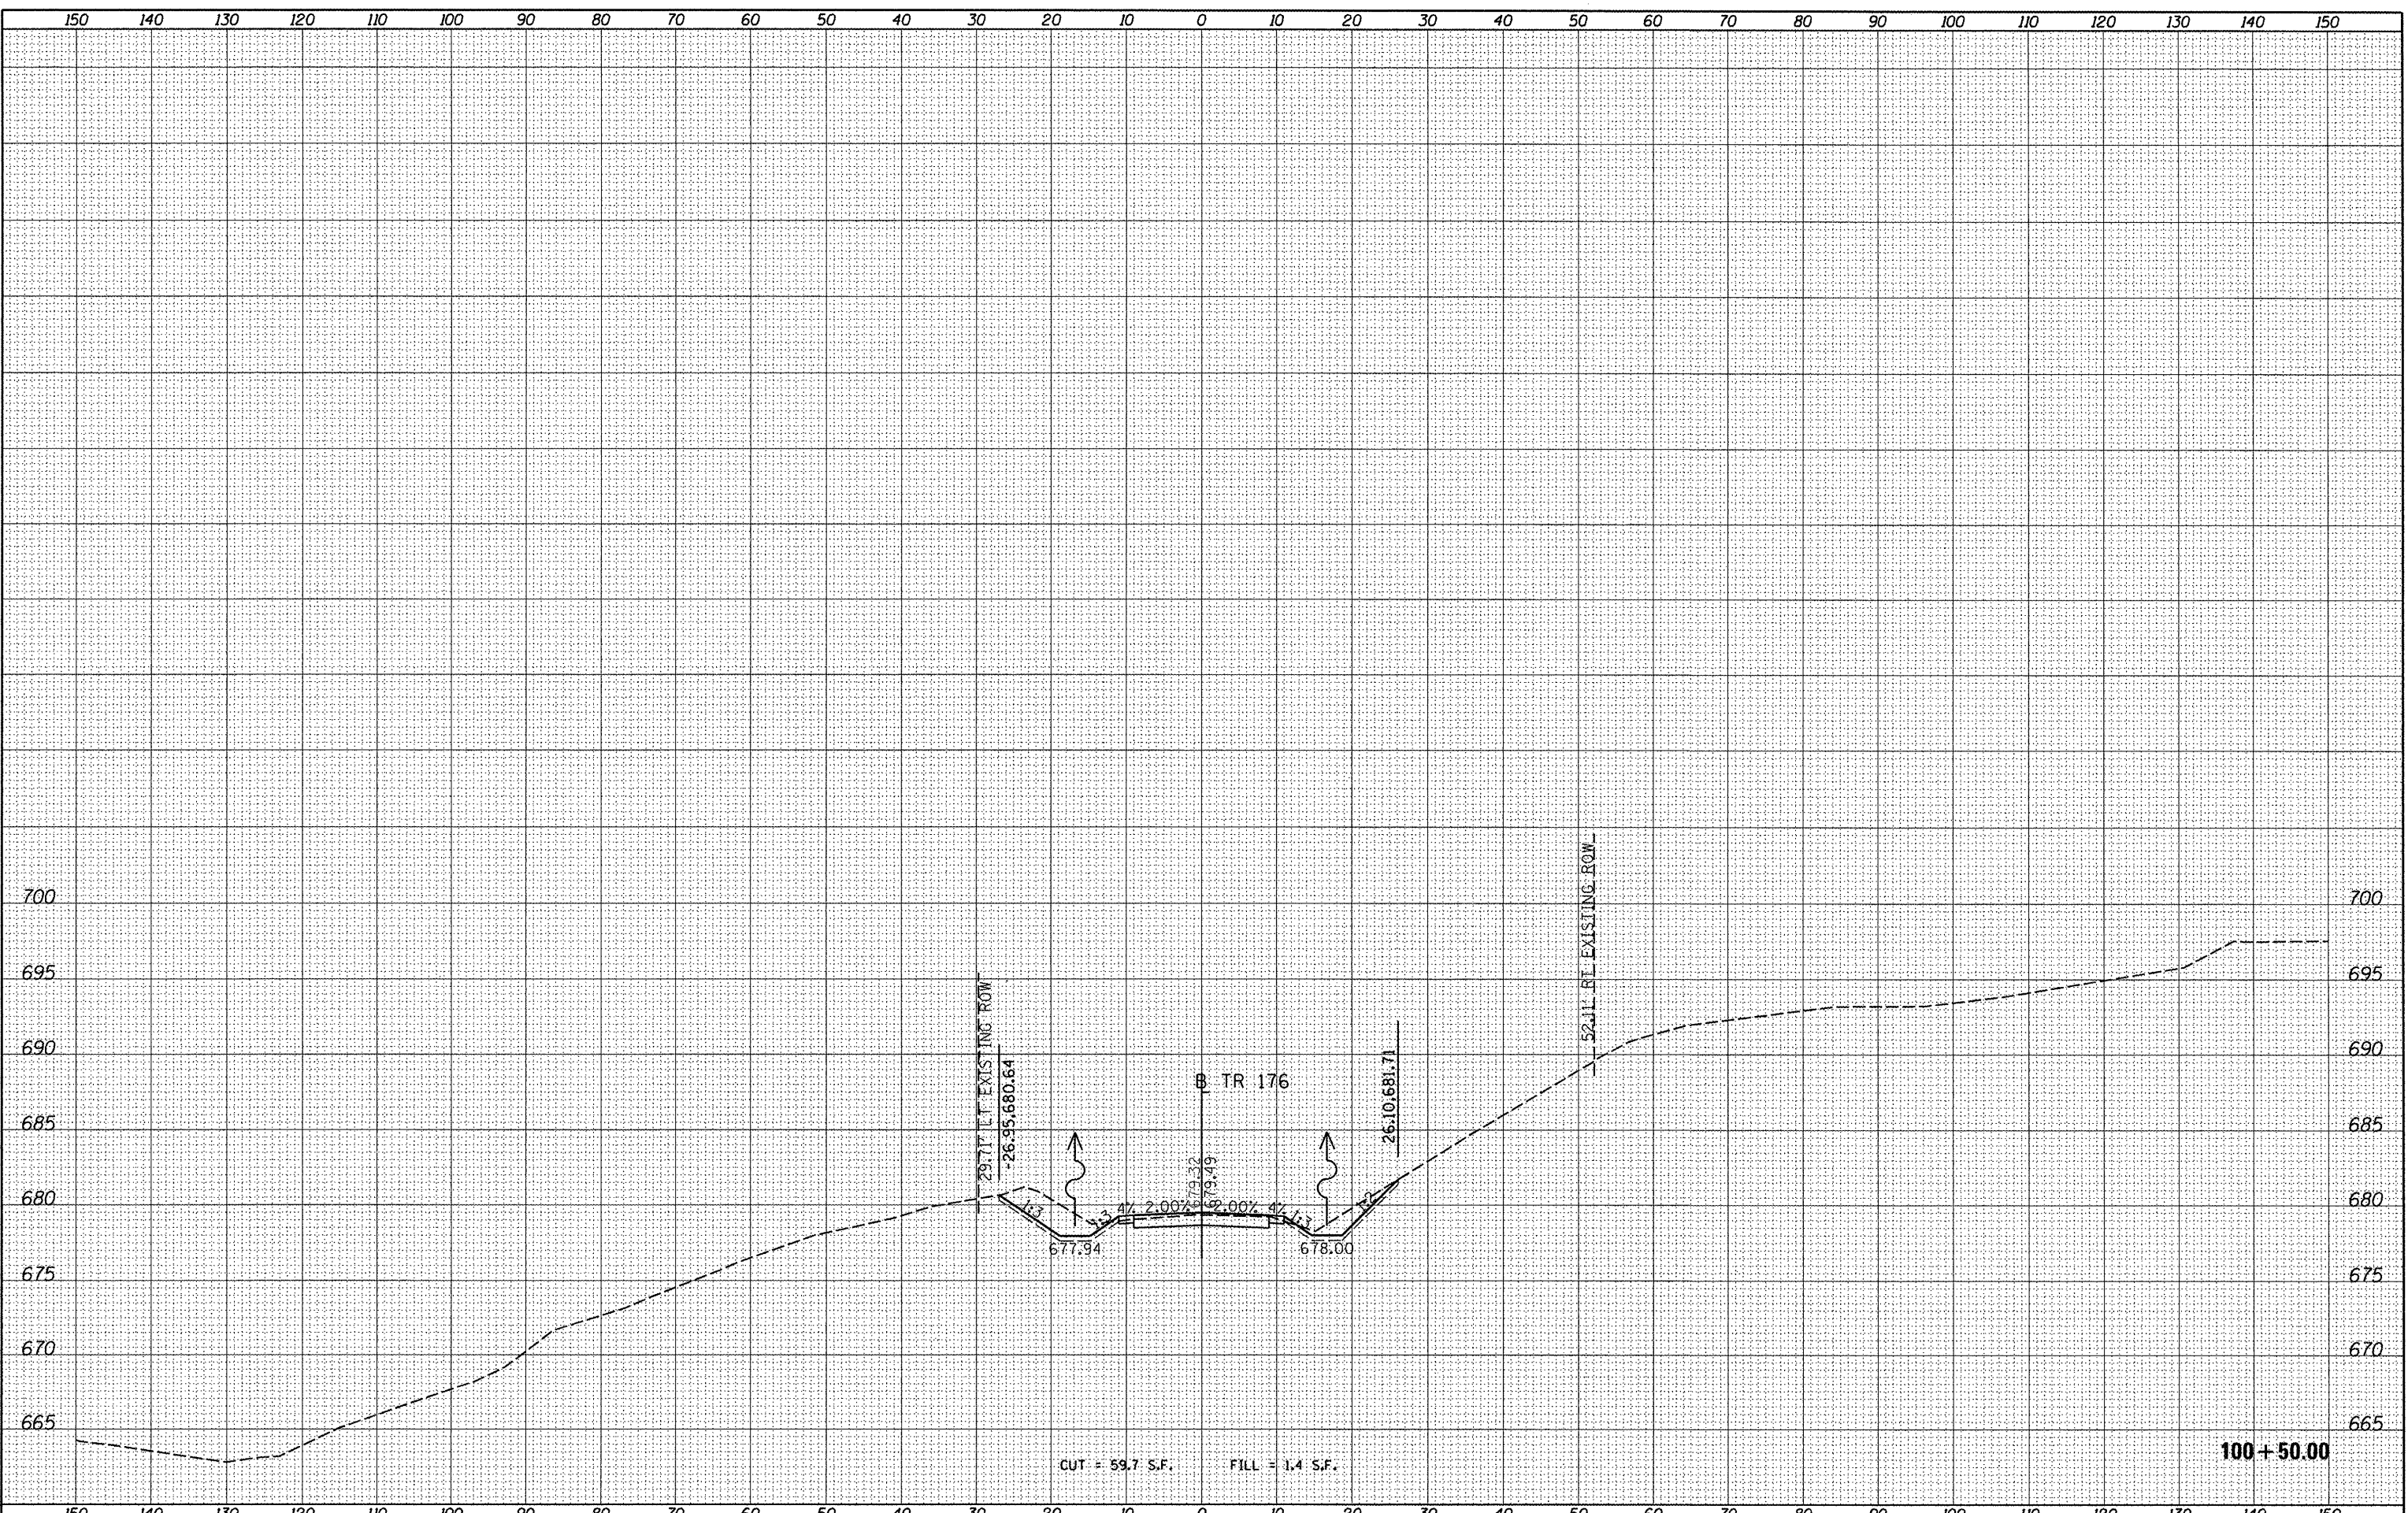

FILE NAME = c:\pwise-work\do_not_delete\dms27369\c-381-TR176.dgn	USER NAME = dawso00878	DESIGNED -	REVISIED -	STATE OF ILLINOIS DEPARTMENT OF TRANSPORTATION	TR 176 (BAREFOOT ROAD) CROSS SECTIONS			F.A. RTE. TR176	SECTION 05-15103-00-BR	COUNTY KNOX	TOTAL SHEETS 97	SHEET NO. 66
	PLOT SCALE = 20,0000' / 1" =	DRAWN -	REVISIED -		SCALE:	SHEET NO.	OF SHEETS	STA. 100+50.00 TO STA. 100+50.00	05-15106-01-BR	CONTRACT NO. 89429	ILLINOIS FED. AID PROJECT BR05 0095 (128)	
	PLOT DATE = 12\02\2011	CHECKED -	REVISIED -									
		DATE -	REVISIED -									