


FINAL	SURVEYED	DATE
SUBJECT	PLOTTED	BY
NOTE BOOK	TEMPLATE	
NO.	AREAS CHECKED	

ORIGINAL	SURVEYED	DATE
SUBJECT	PLOTTED	BY
NOTE BOOK	TEMPLATE	
NO.	AREAS CHECKED	

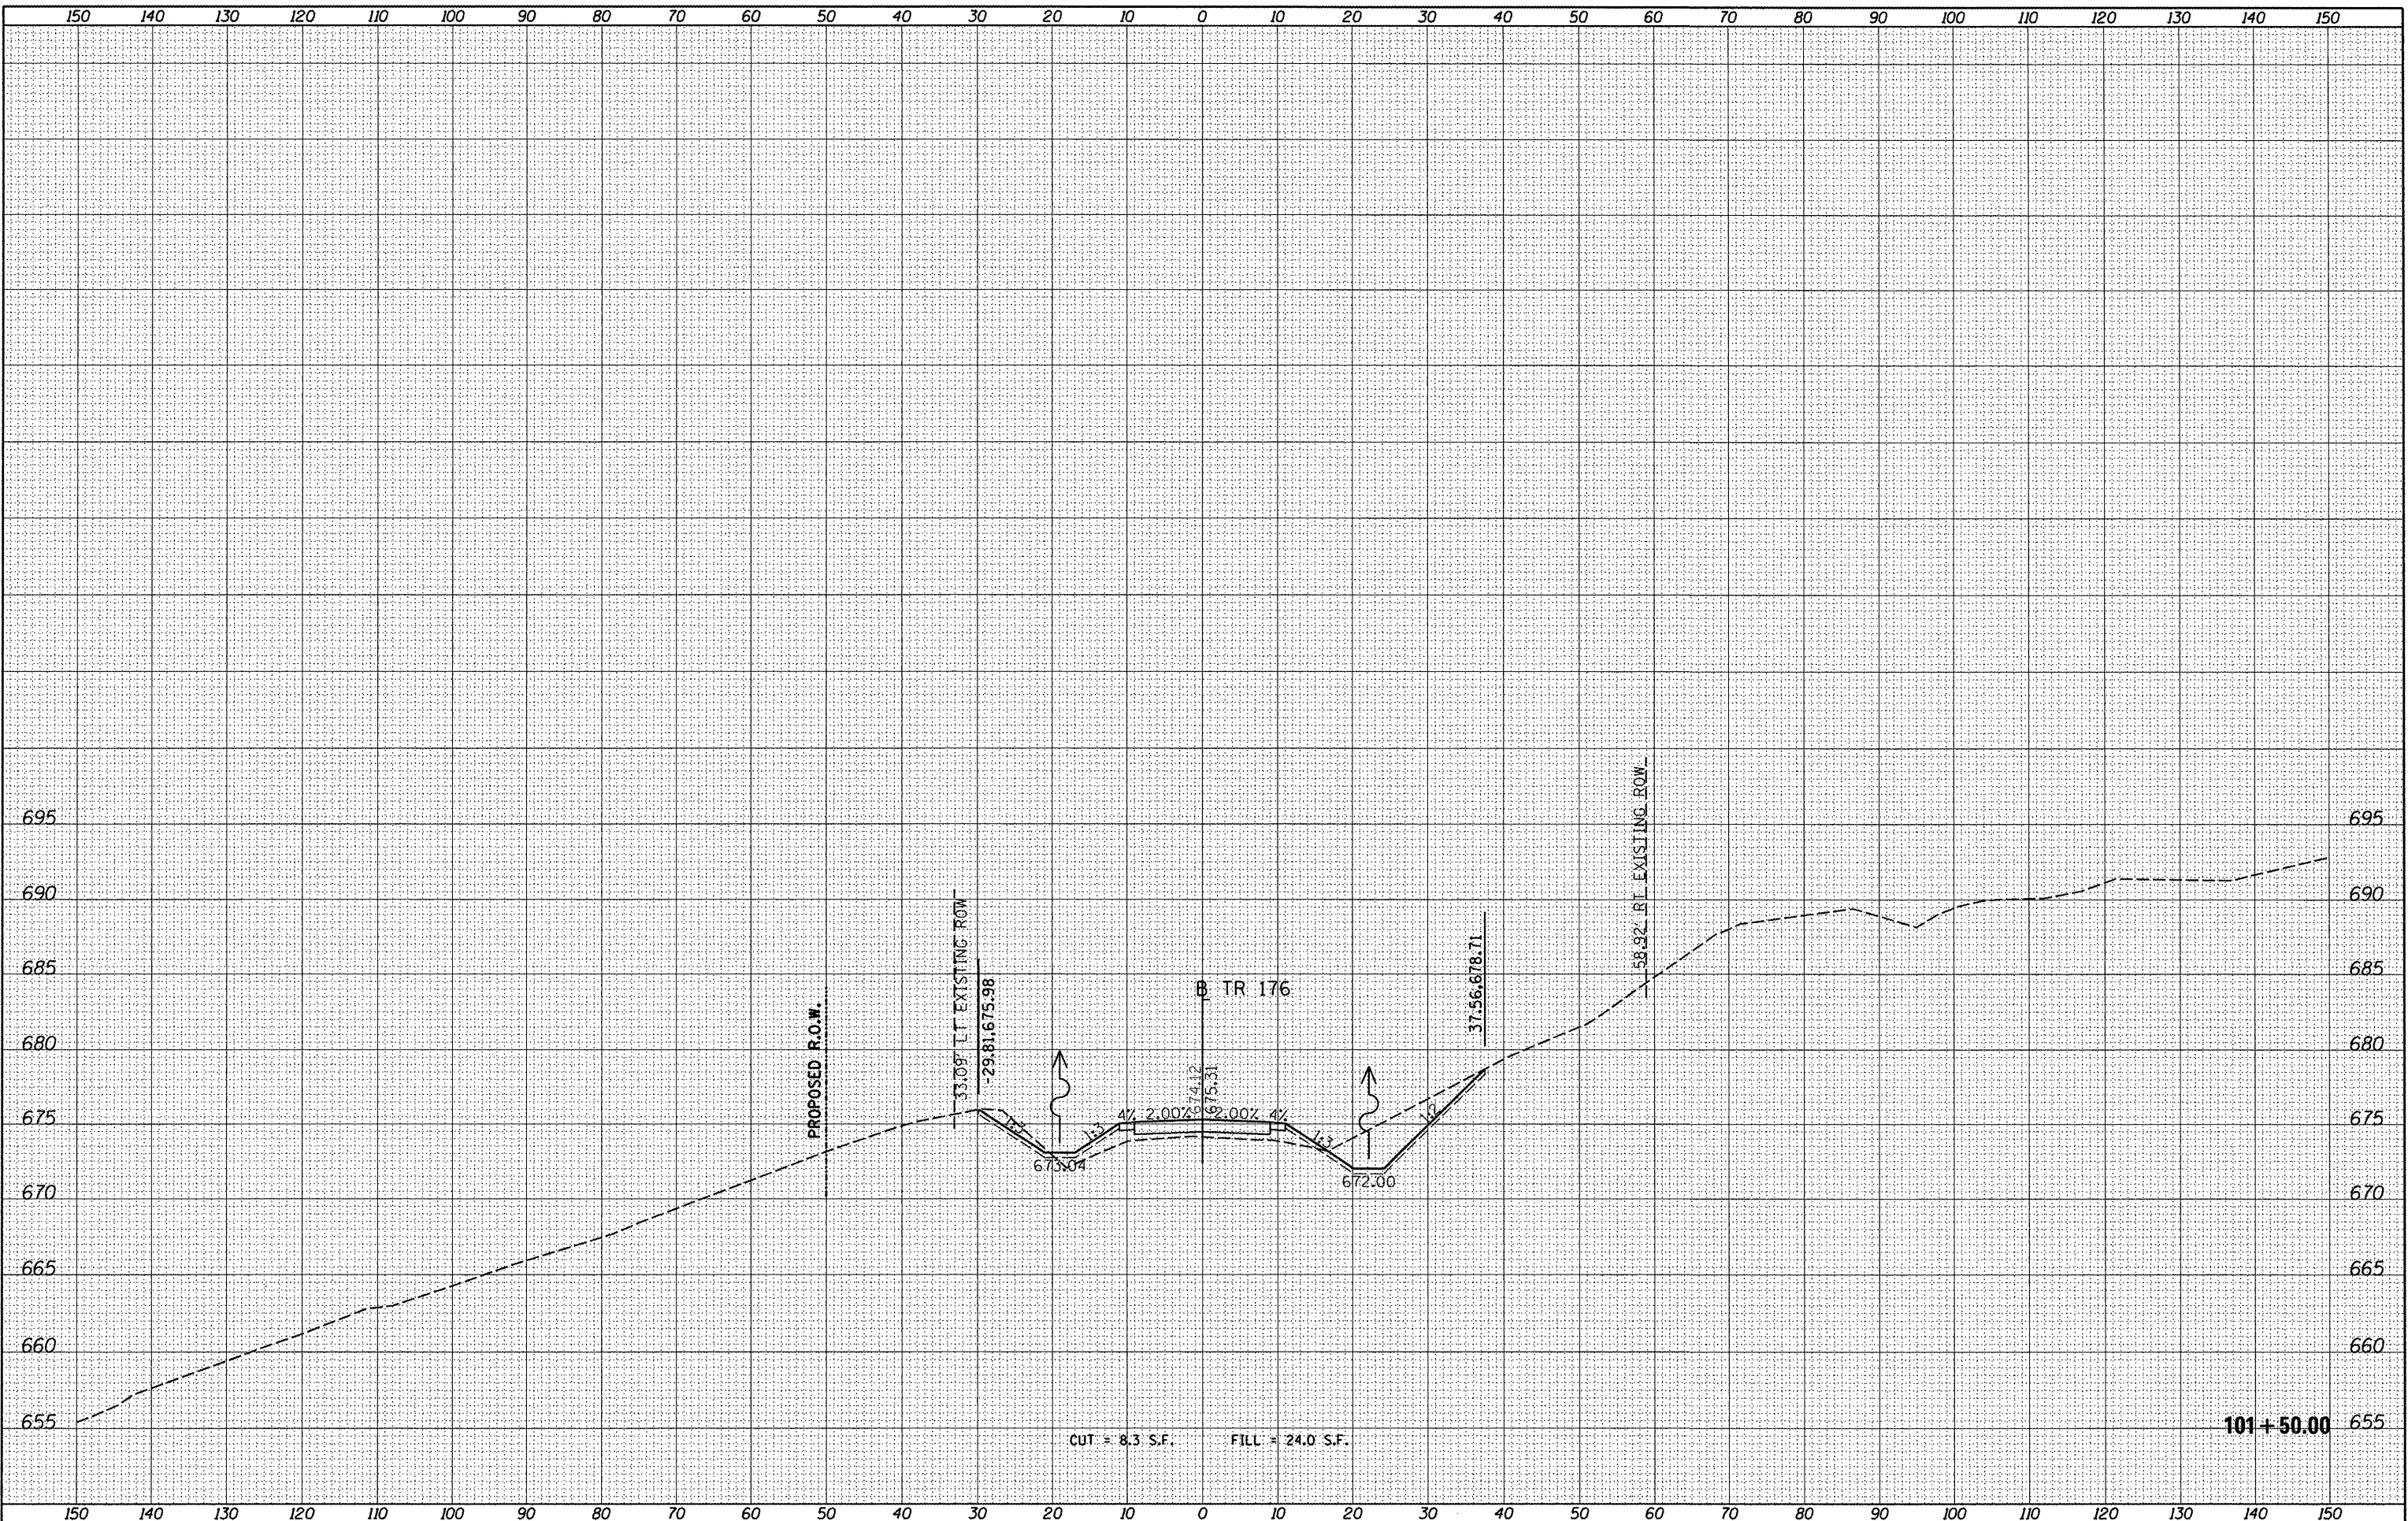

FILE NAME : c:\pwise\_work\do\_not\_delete\dms27369\c-301\_TR176.dgn

USER NAME = dms00878  
 PLT SCALE = 20.0000' / in.  
 PLOT DATE = 12/02/2011

DESIGNED -	REVISED -
DRAWN -	REVISED -
CHECKED -	REVISED -
DATE -	REVISED -

**STATE OF ILLINOIS  
 DEPARTMENT OF TRANSPORTATION**

**TR 176 (BAREFOOT ROAD)  
 CROSS SECTIONS**

SCALE: SHEET NO. OF SHEETS STA. 101+50.00 TO STA. 101+50.00

F.A. RTE.	SECTION	COUNTY	TOTAL SHEETS	SHEET NO.
TR176	05-15103-00-BR	KNOX	97	68
	05-15106-01-BR			
ILLINOIS FED. AID PROJECT			CONTRACT NO. 89429	BRDS 0095 (128)