


DATE	
BY	
FINAL SURVEY	
NOTE BOOK	
NO.	
SURVEYED	
TEMPLATE	
AREAS CHECKED	

DATE	
BY	
ORIGINAL SURVEY	
NOTE BOOK	
NO.	
SURVEYED	
TEMPLATE	
AREAS CHECKED	

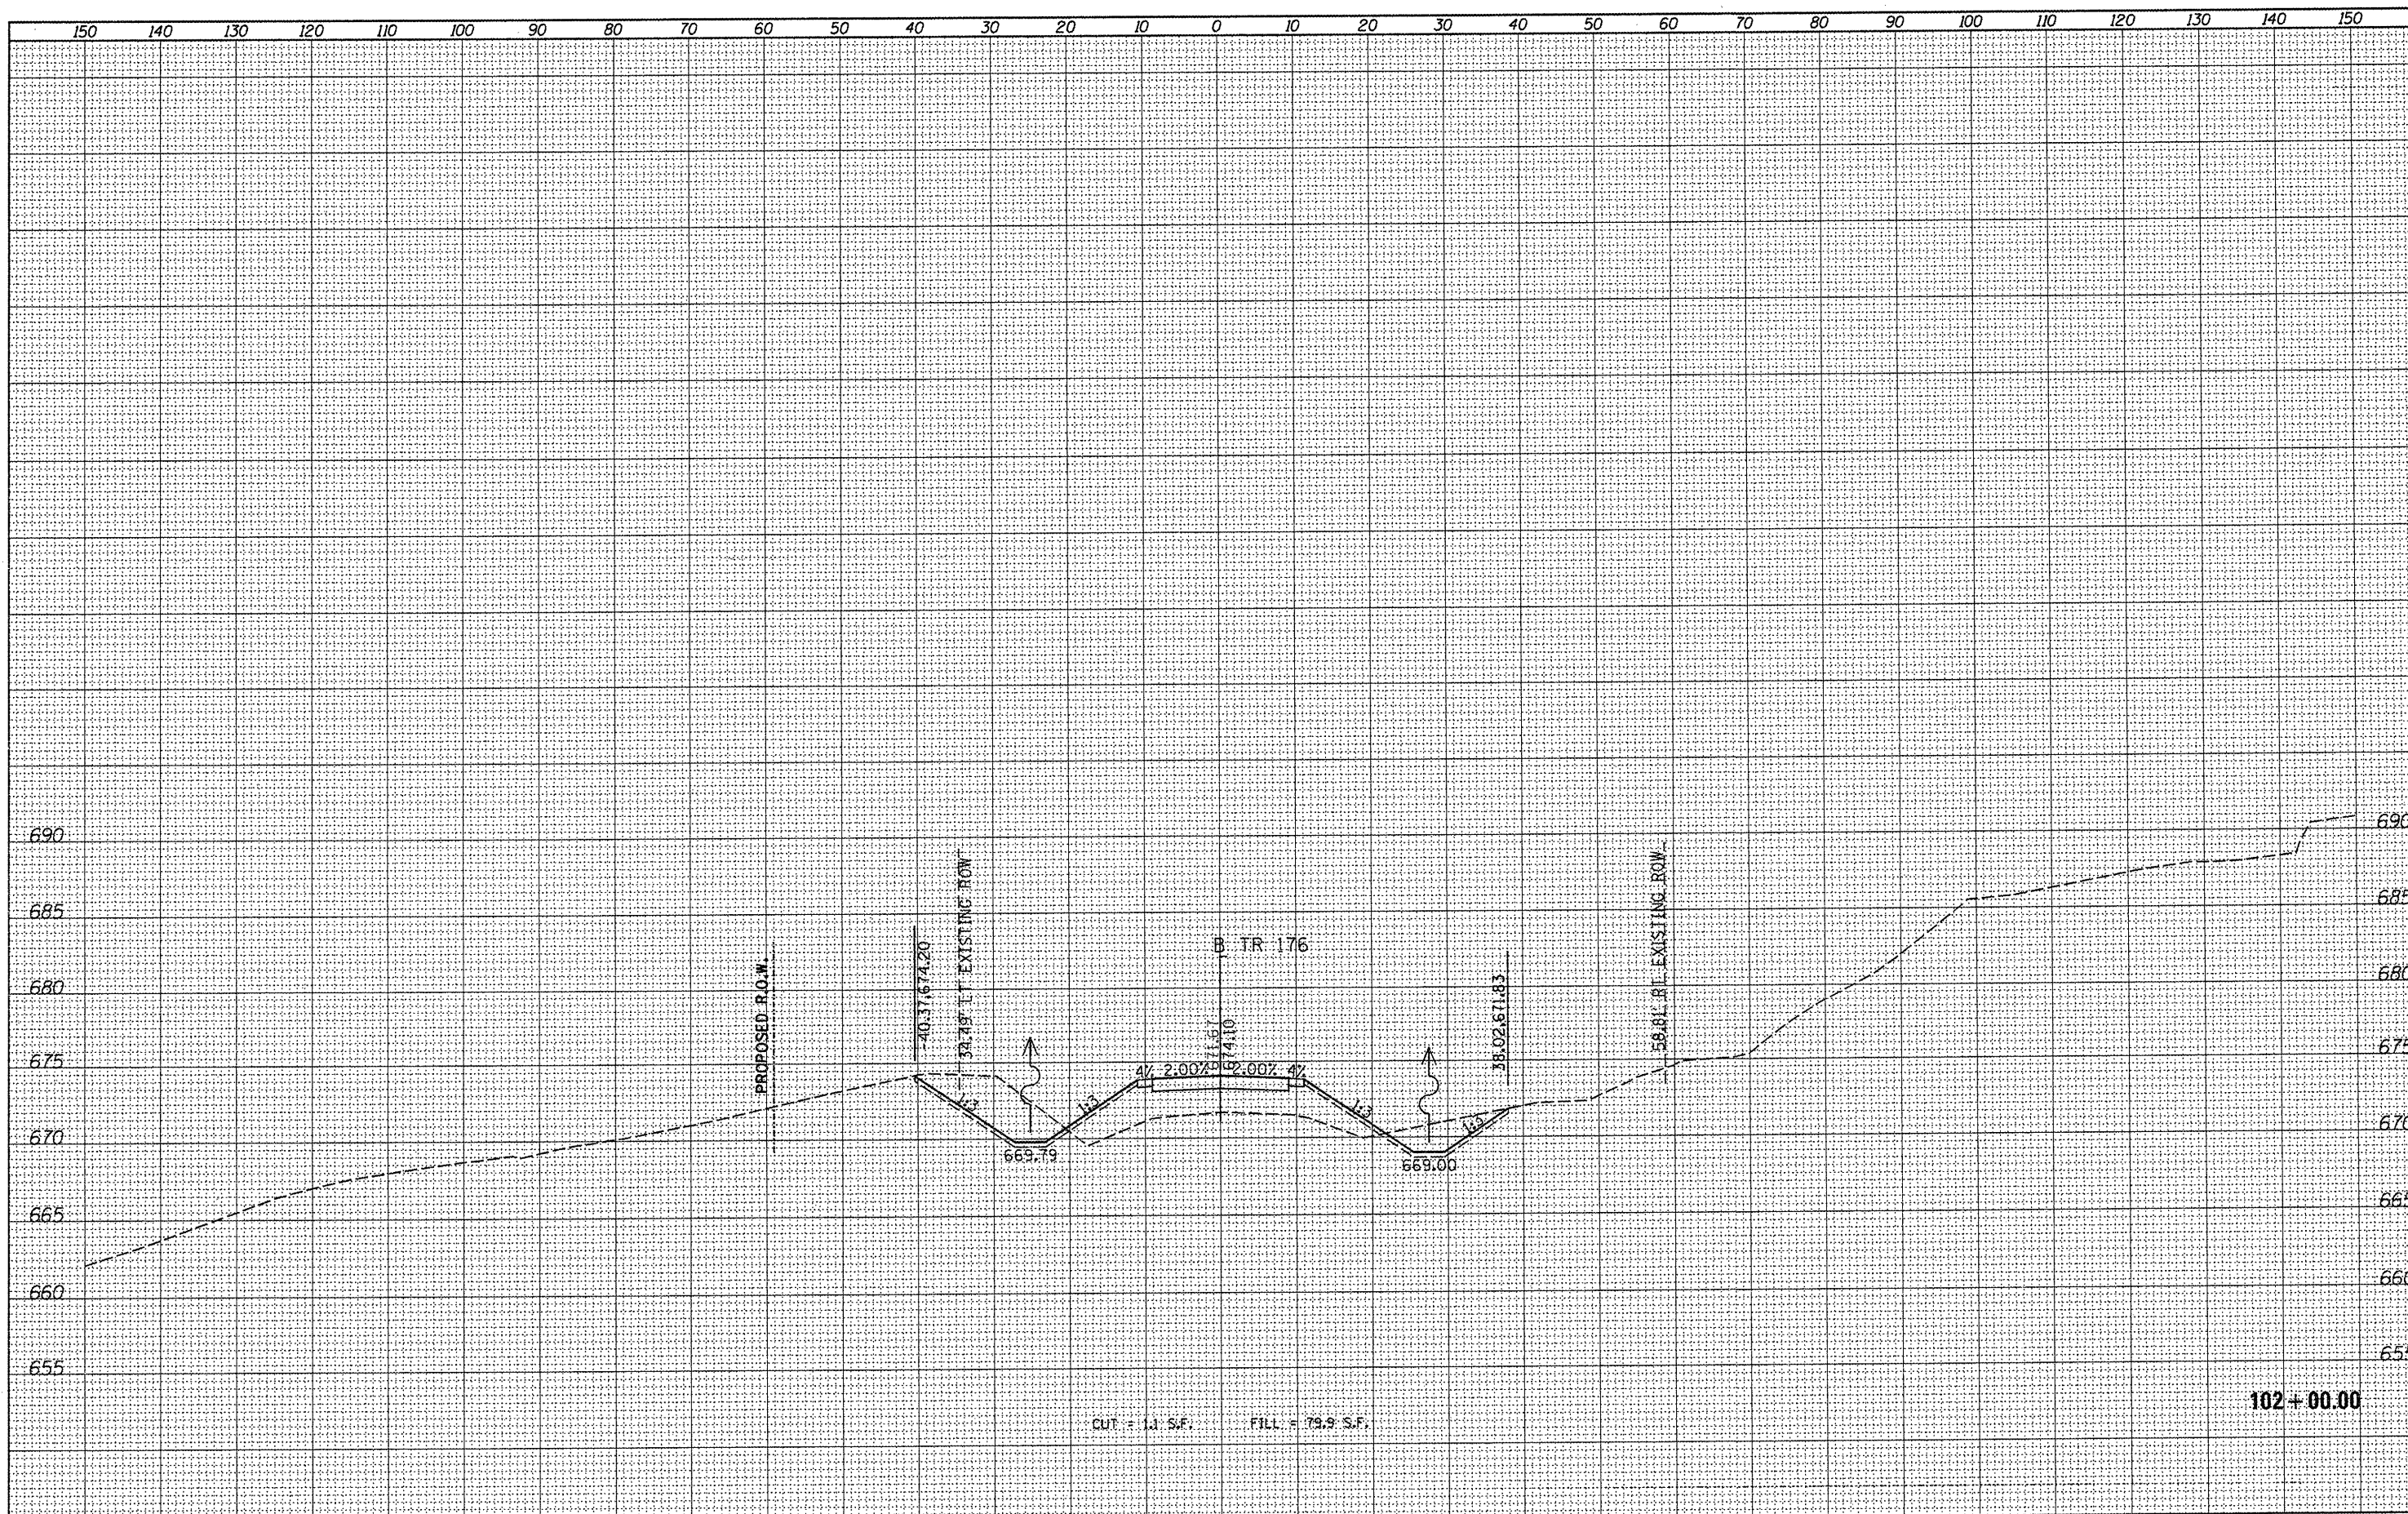

FILE NAME =	USER NAME = daveo0878	DESIGNED -	REVISED -	STATE OF ILLINOIS DEPARTMENT OF TRANSPORTATION	TR 176 (BAREFOOT ROAD) CROSS SECTIONS	F.A. RTE.	SECTION	COUNTY	TOTAL SHEETS	SHEET NO.
at\pwise_work\do_not_delete\dms27389\c-301.LTR176.dgn		DRAWN -	REVISED -			TR176	05-15103-00-BR	KNOX	97	69
PLOT SCALE = 20.0000' / 1" =		CHECKED -	REVISED -				05-15106-01-BR			CONTRACT NO. 89429
PLOT DATE = 02/02/2012		DATE -	REVISED -			SCALE:	SHEET NO. OF SHEETS	STA. 102+00.00 TO STA. 102+00.00	ILLINOIS FED. AID PROJECT BR05 0095 (128)	