


BY	DATE
SURVEYED	
PLANNED	
NOTE BOOK	
AREAS CHECKED	

BY	DATE
SURVEYED	
PLANNED	
NOTE BOOK	
AREAS CHECKED	

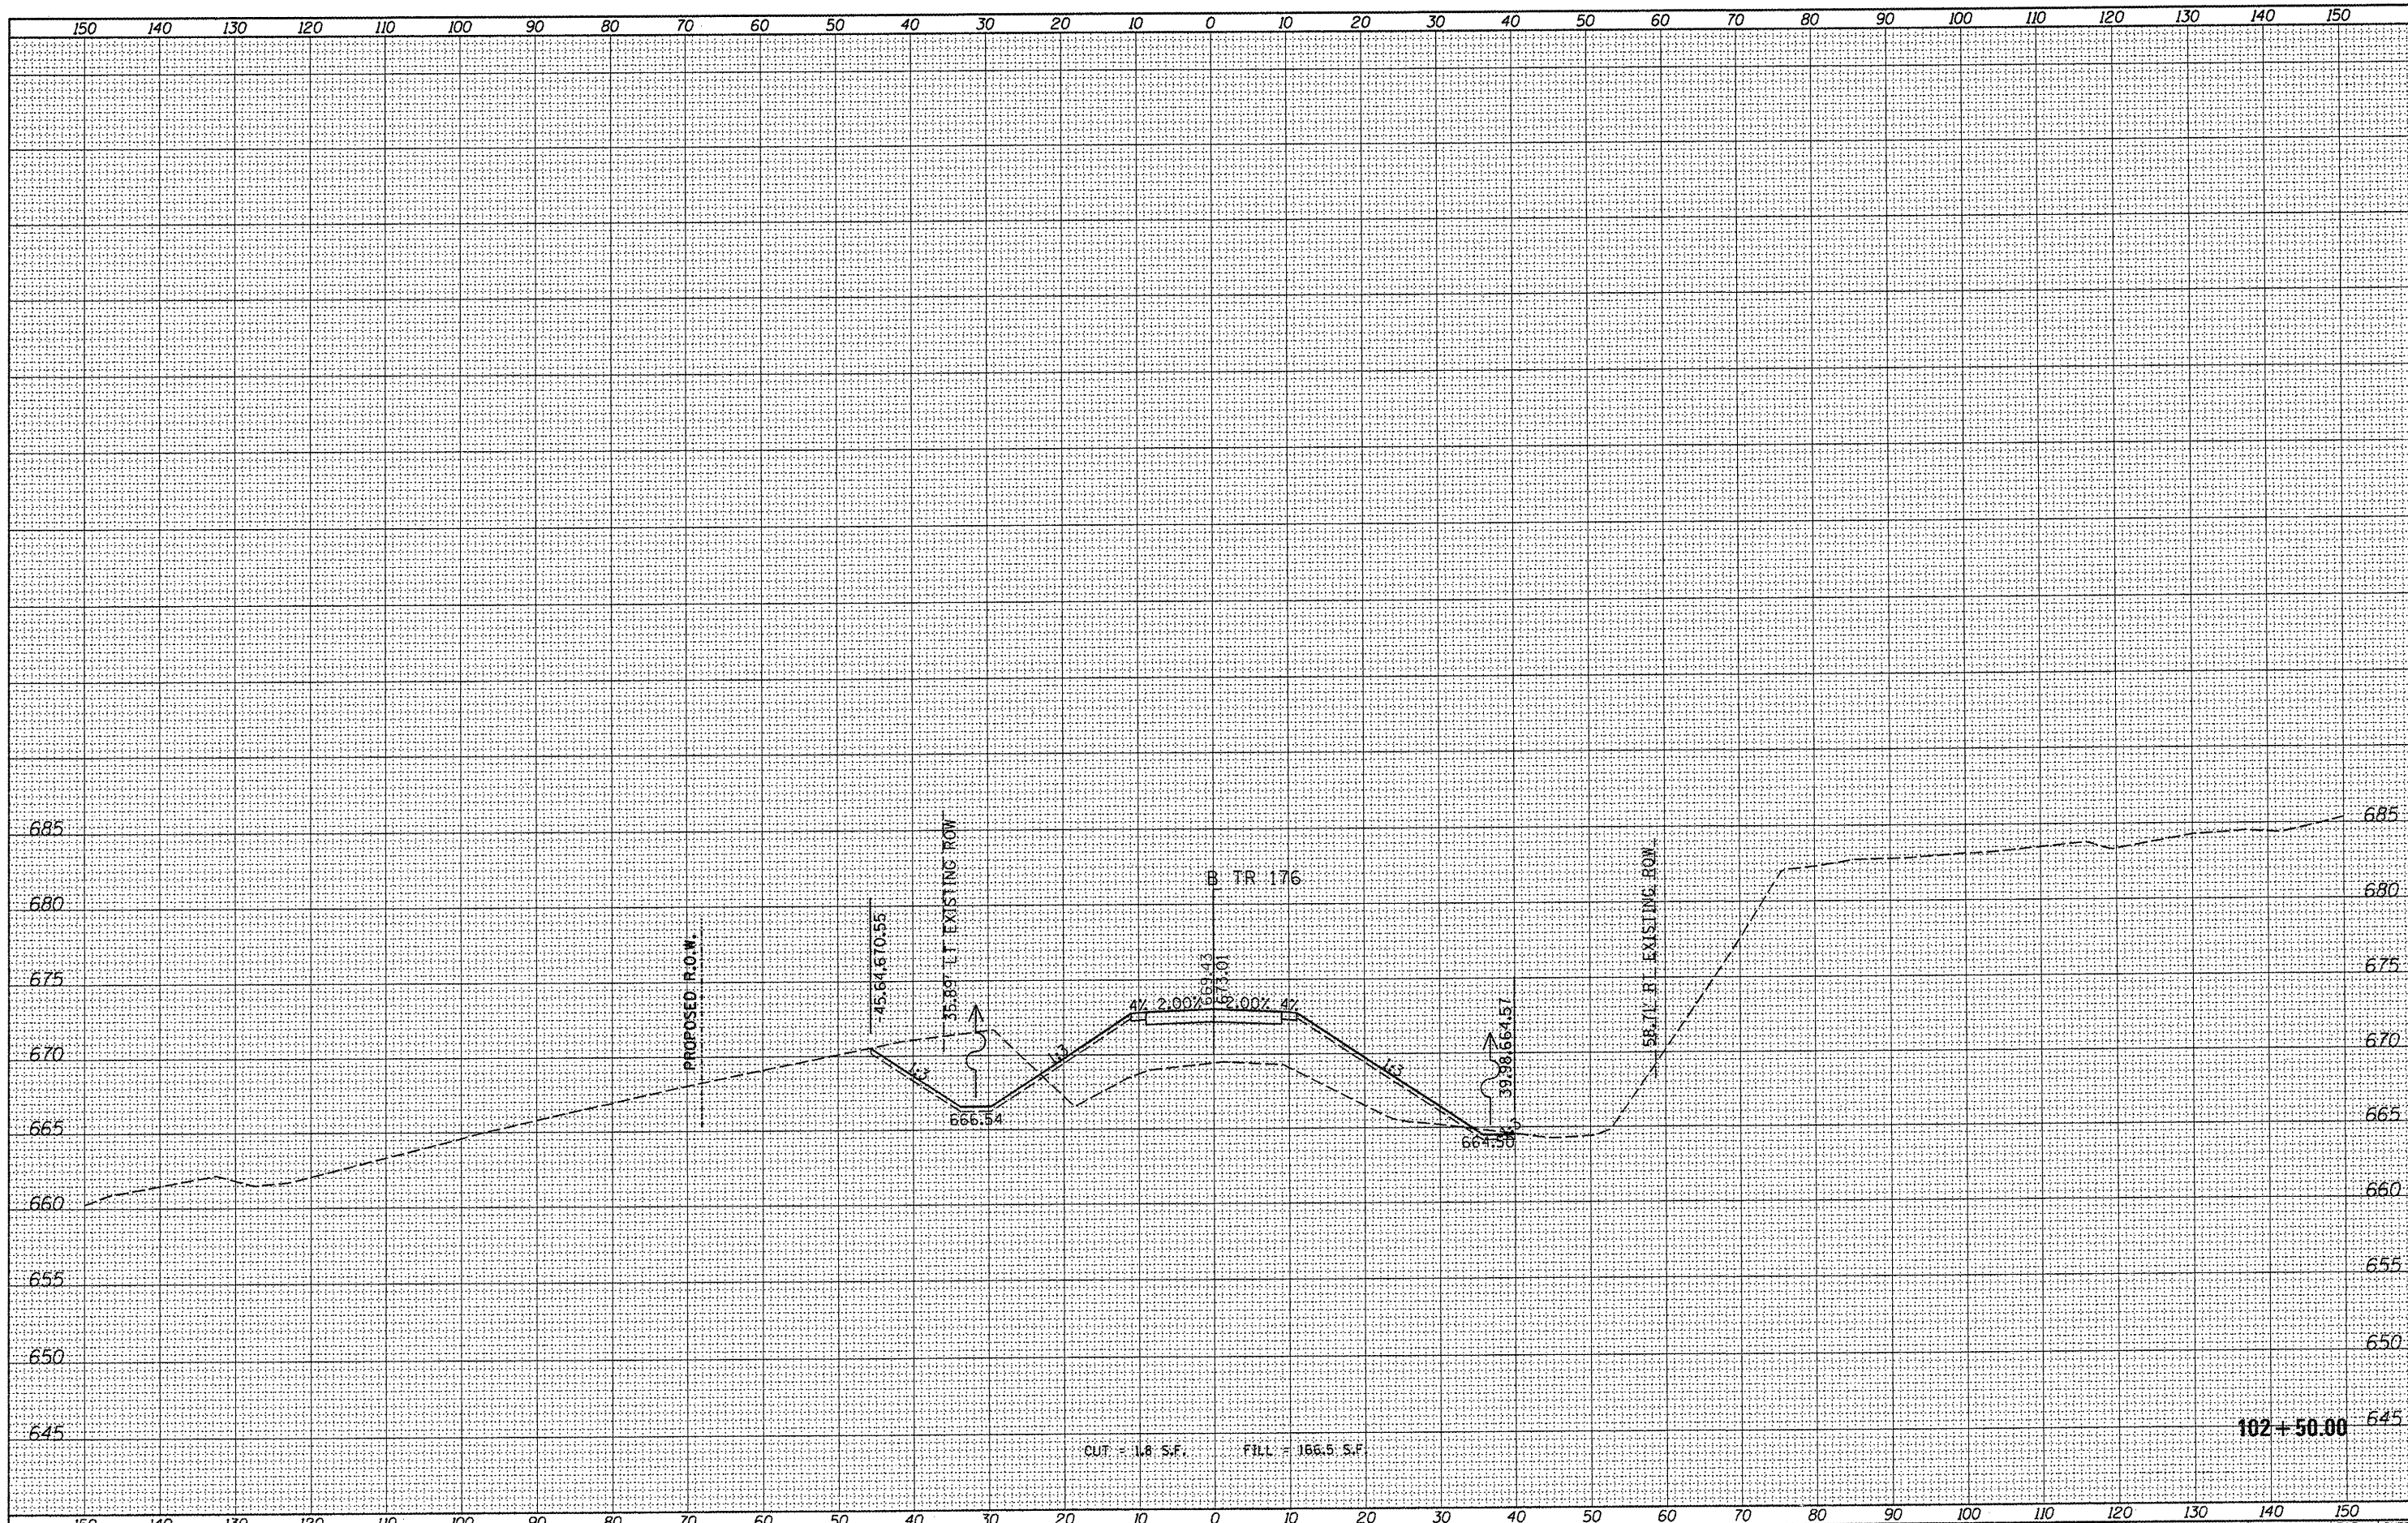

FILE NAME =	USER NAME = devso0878	DESIGNED -	REVISED -	STATE OF ILLINOIS DEPARTMENT OF TRANSPORTATION	TR 176 (BAREFOOT ROAD) CROSS SECTIONS			F.A. RTE.	SECTION	COUNTY	TOTAL SHEETS	SHEET NO.
cr:\pwise_work\do_not_delete\dms27359\c-301.TR176.dgn		DRAWN -	REVISED -		TR176	05-15103-00-BR	KNOX	97	70			
PLOT SCALE = 20.0000' / 1" =		CHECKED -	REVISED -		SCALE: SHEET NO. OF SHEETS STA. 102+50.00 TO STA. 102+50.00			CONTRACT NO. 89429				
PLOT DATE = 02/02/2012		DATE -	REVISED -		ILLINOIS FED. AID PROJECT BR05 0095 (128)							