


FINAL	SURVEYED	DATE
SURVEY	BY	
NOTE BOOK		
NO.		
AREAS	CHECKED	

ORIGINAL	SURVEYED	DATE
SURVEY	BY	
NOTE BOOK		
NO.		
AREAS	CHECKED	

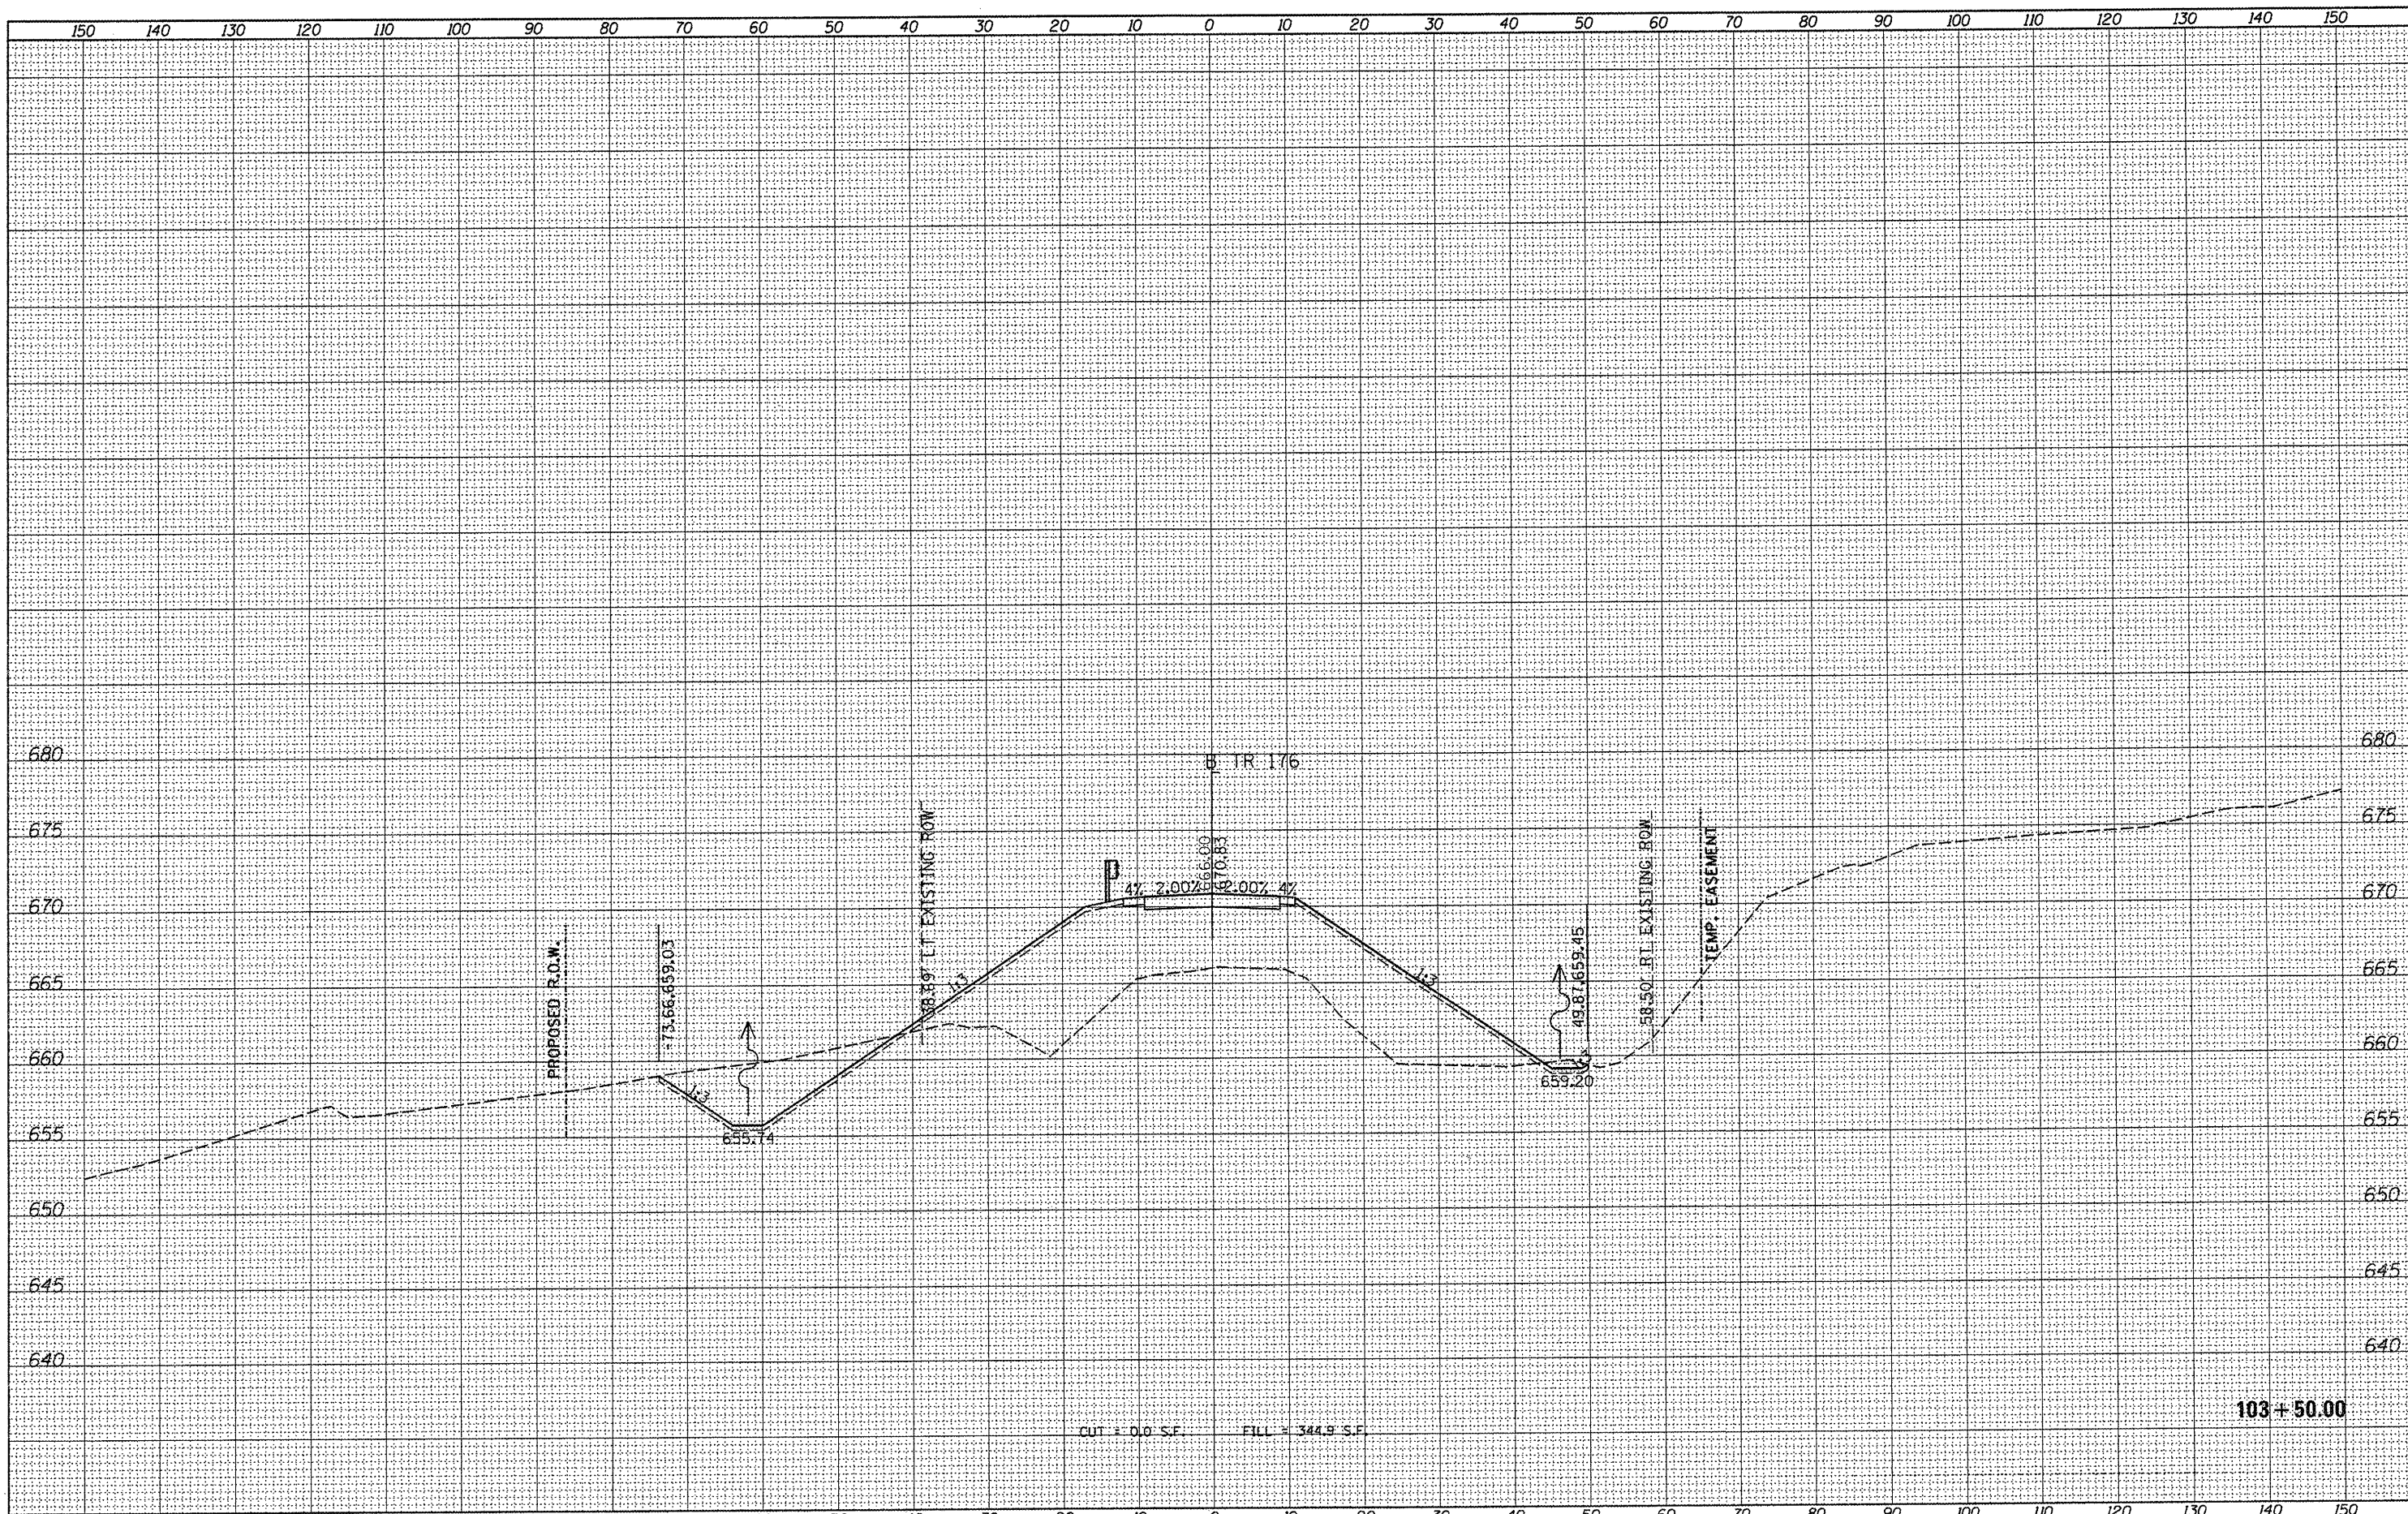

FILE NAME =	USER NAME = davis00878	DESIGNED -	REVISED -	<p align="center">STATE OF ILLINOIS DEPARTMENT OF TRANSPORTATION</p> <p align="center">TR 176 (BAREFOOT ROAD) CROSS SECTIONS</p> <p>SCALE: SHEET NO. OF SHEETS STA. 103+50.00 TO STA. 103+50.00</p>	F.A. RTE.	SECTION	COUNTY	TOTAL SHEETS	SHEET NO.
c:\pwise_work\do_not_delete\dms27389\c-381_TR176.dgn		DRAWN -	REVISED -		TR176	05-15103-00-BR	KNOX	97	72
PLOT SCALE = 20.0000' / 1"		CHECKED -	REVISED -			05-15106-01-BR			
PLOT DATE = 02/02/2012		DATE -	REVISED -						

103 + 50.00

CUT = 0.0 SF FILL = 344.9 SF