


DATE	
BY	
FINISHED SURVEYED	
NOTE BOOK	
AREAS CHECKED	

DATE	
BY	
ORIGINAL SURVEYED	
NOTE BOOK	
AREAS CHECKED	

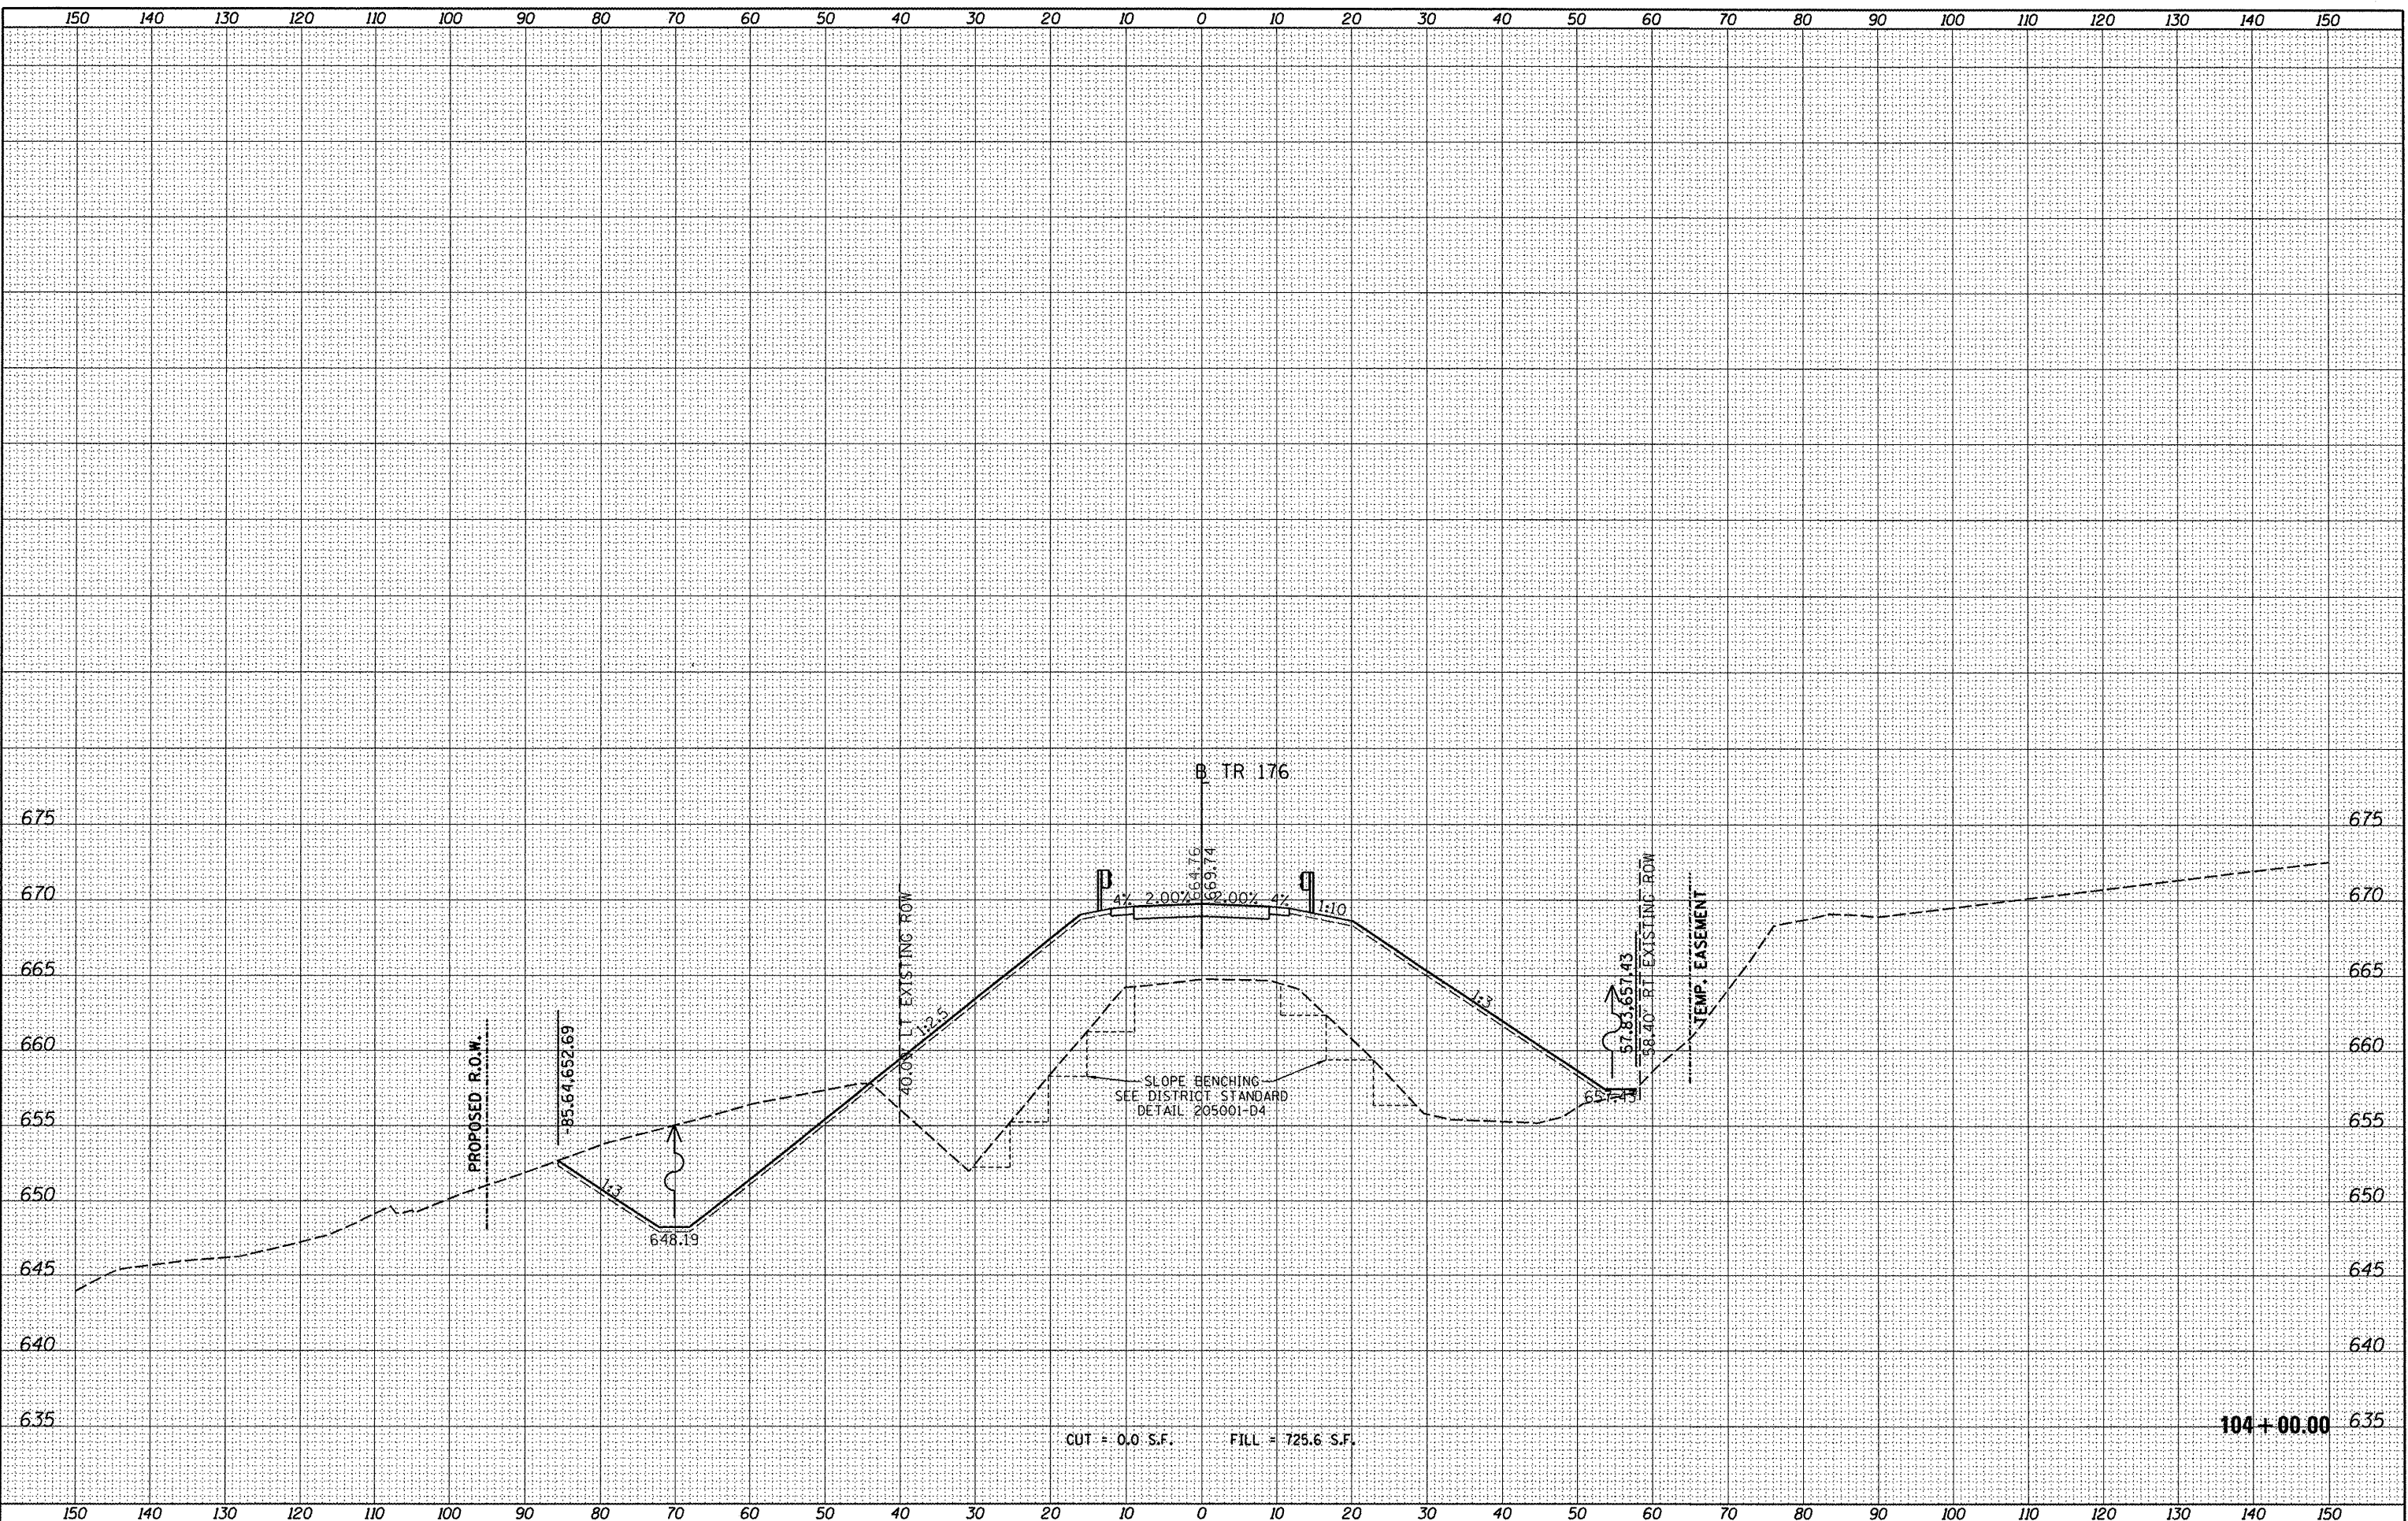

FILE NAME =	USER NAME = dows00878	DESIGNED -	REVISED -	STATE OF ILLINOIS DEPARTMENT OF TRANSPORTATION				TR 176 (BAREFOOT ROAD) CROSS SECTIONS				F.A. RTE.	SECTION	COUNTY	TOTAL SHEETS	SHEET NO.
ca:\pwise_work\do_not_delete\dms27369\c-301.TR176.dgn		DRAWN -	REVISED -									TR176	05-15103-00-BR	KNOX	97	74
PLOT SCALE = 20.0000' / 1"		CHECKED -	REVISED -	SCALE:				SHEET NO. OF SHEETS STA. 104+00.00 TO STA. 104+00.00				05-15106-01-BR CONTRACT NO. 89429				
PLOT DATE = 12/02/2011		DATE -	REVISED -									ILLINOIS FED. AID PROJECT BR05 0095 (128)				