


DATE	
BY	
SURVEYED	
PLOTTED	
DATE	
AREAS CHECKED	
FINAL SURVEY	
NOTE BOOK	
NO.	

DATE	
BY	
SURVEYED	
PLOTTED	
DATE	
AREAS CHECKED	
ORIGINAL SURVEY	
NOTE BOOK	
NO.	

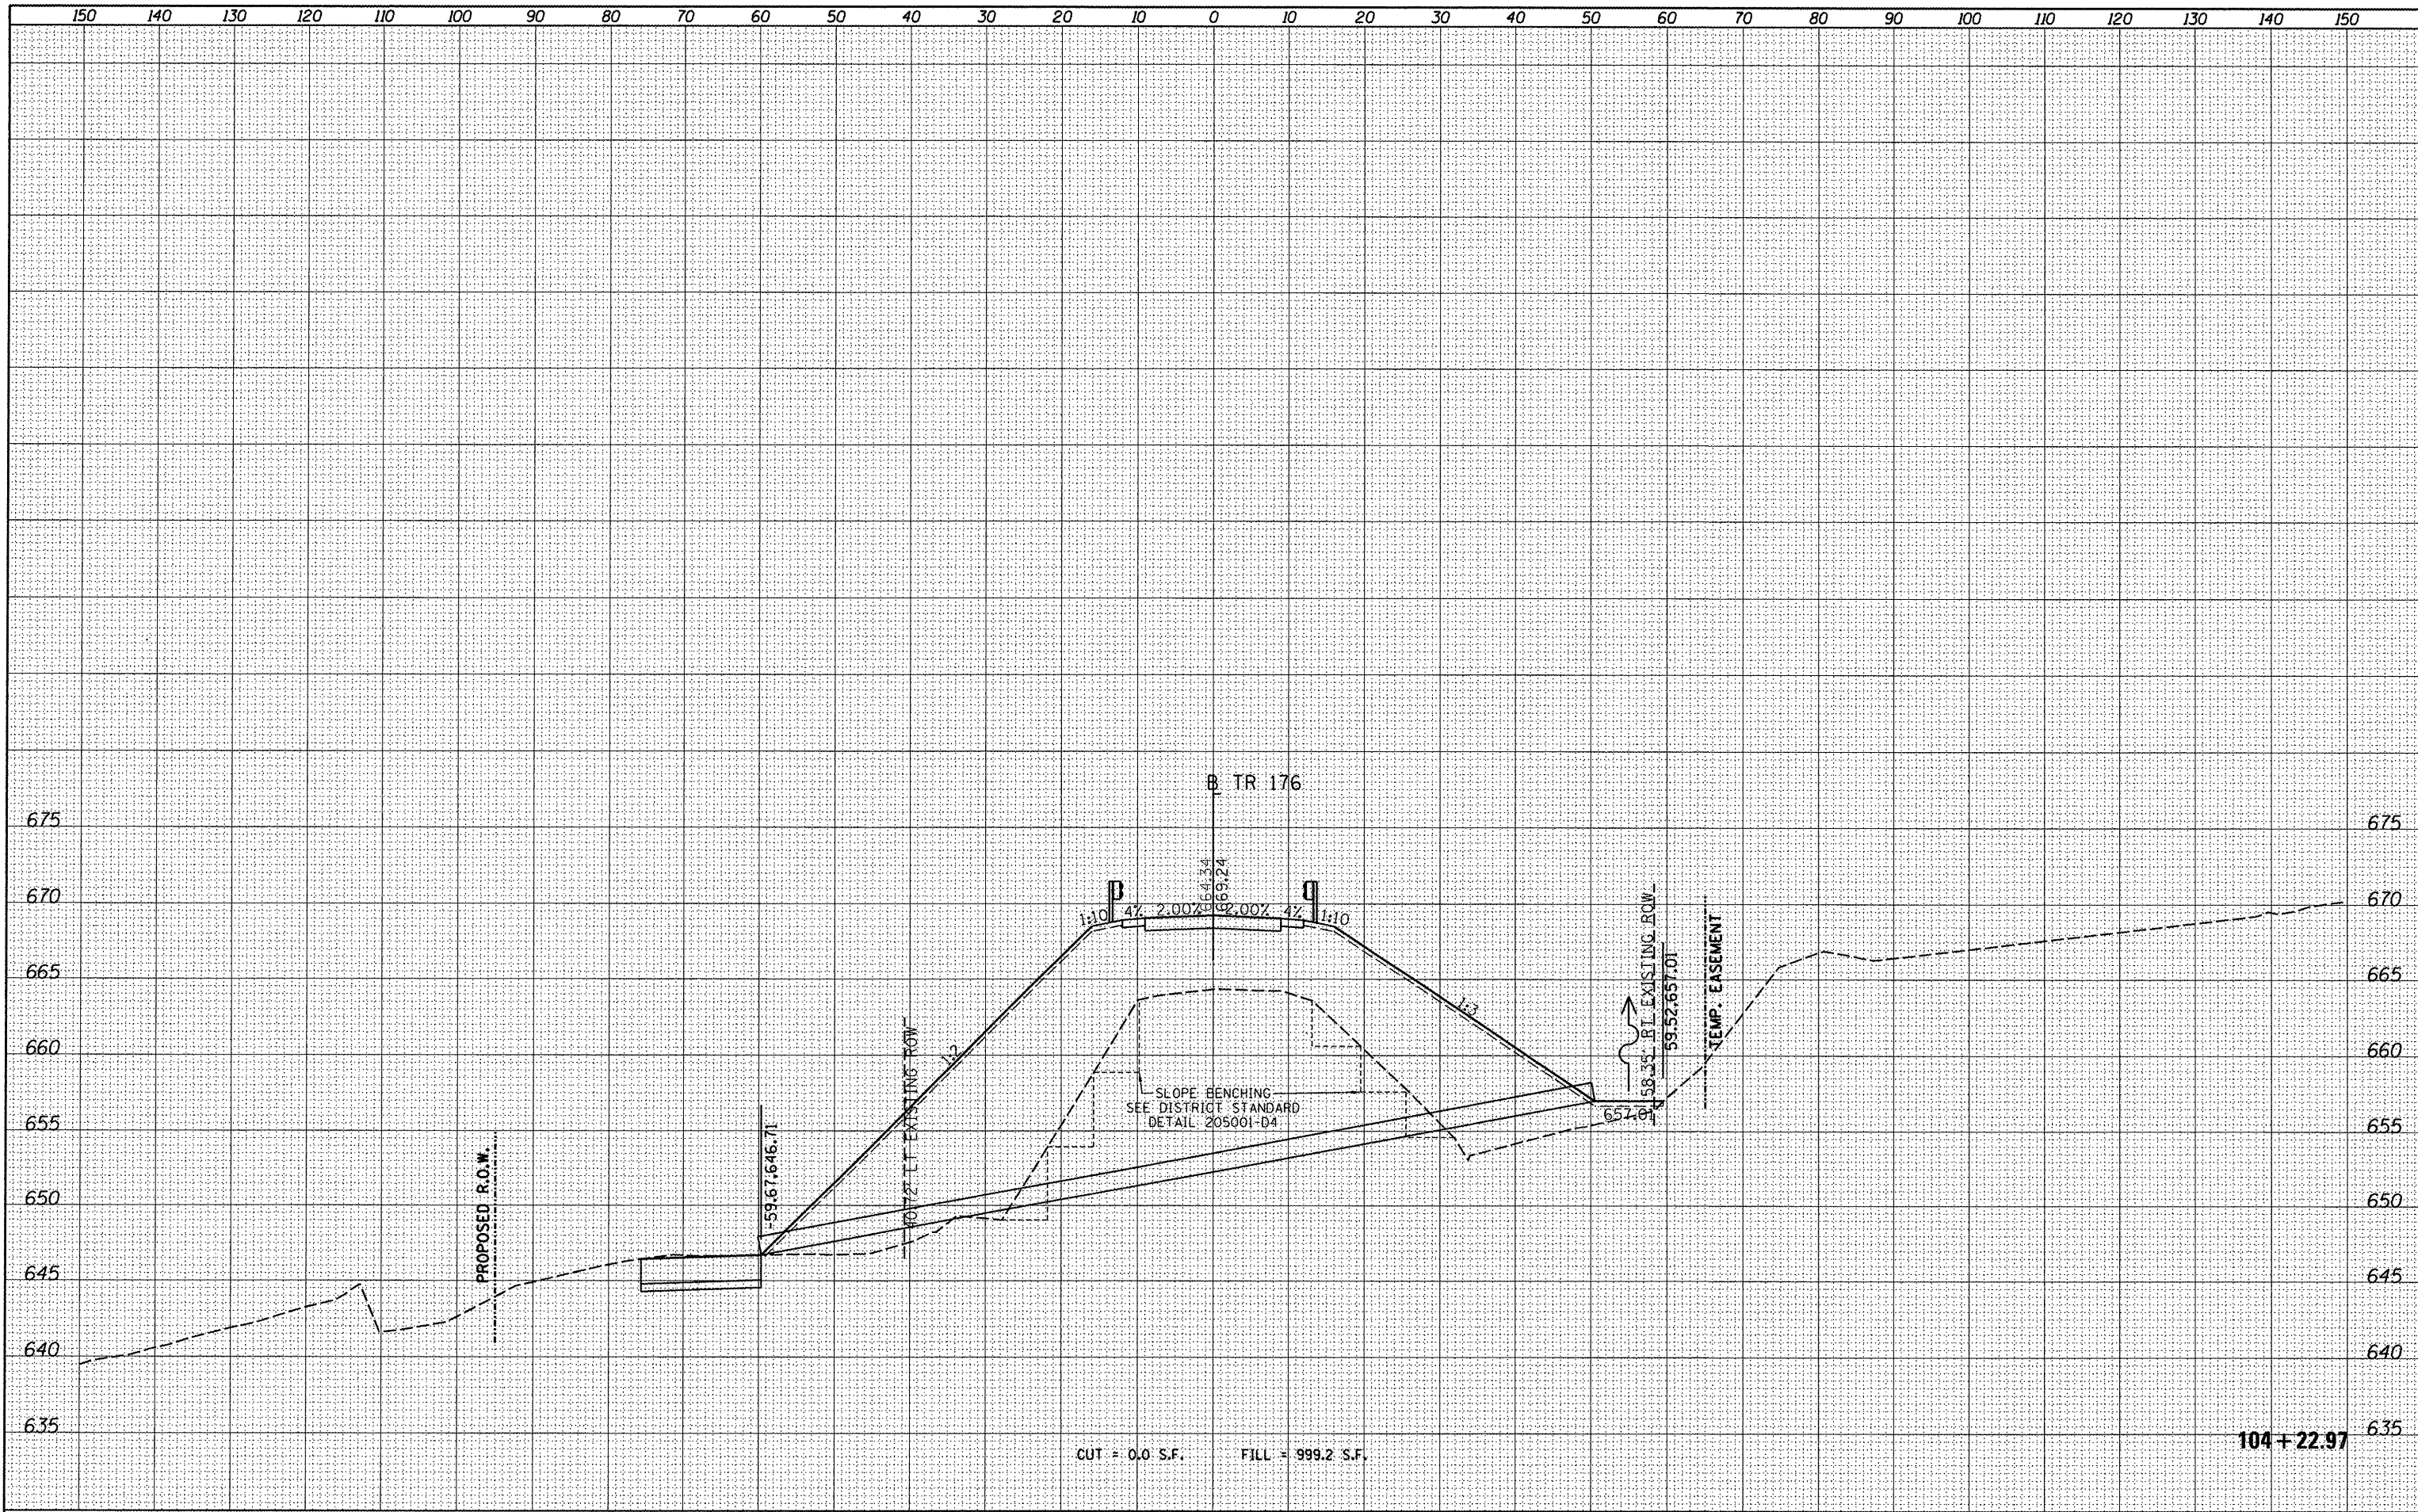

FILE NAME =	USER NAME = davis00878	DESIGNED -	REVISED -	STATE OF ILLINOIS DEPARTMENT OF TRANSPORTATION	TR 176 (BAREFOOT ROAD) CROSS SECTIONS	F.A. RTE.	SECTION	COUNTY	TOTAL SHEETS	SHEET NO.
c:\pwise\work\do_not_delete\dms27369\c-301_TR176.dgn	PLDT SCALE = 20.0000' / in.	DRAWN -	REVISED -			TR176	05-15103-00-BR	KNOX	97	75
	PLDT DATE = 12\02\2011	CHECKED -	REVISED -				05-15106-01-BR			
		DATE -	REVISED -							
SCALE:					SHEET NO. OF SHEETS		STA. 104+22.97 TO STA. 104+22.97		CONTRACT NO. 89429	
							ILLINOIS FED. AID PROJECT		BROS 0095 (128)	