


FINAL SURVEY NO.	SURVEYED	BY	DATE
NOTE BOOK NO.	PLOTTED		
	TEMPLATE		
	AREAS CHECKED		

ORIGINAL SURVEY NO.	SURVEYED	BY	DATE
	PLOTTED		
	TEMPLATE		
	AREAS CHECKED		

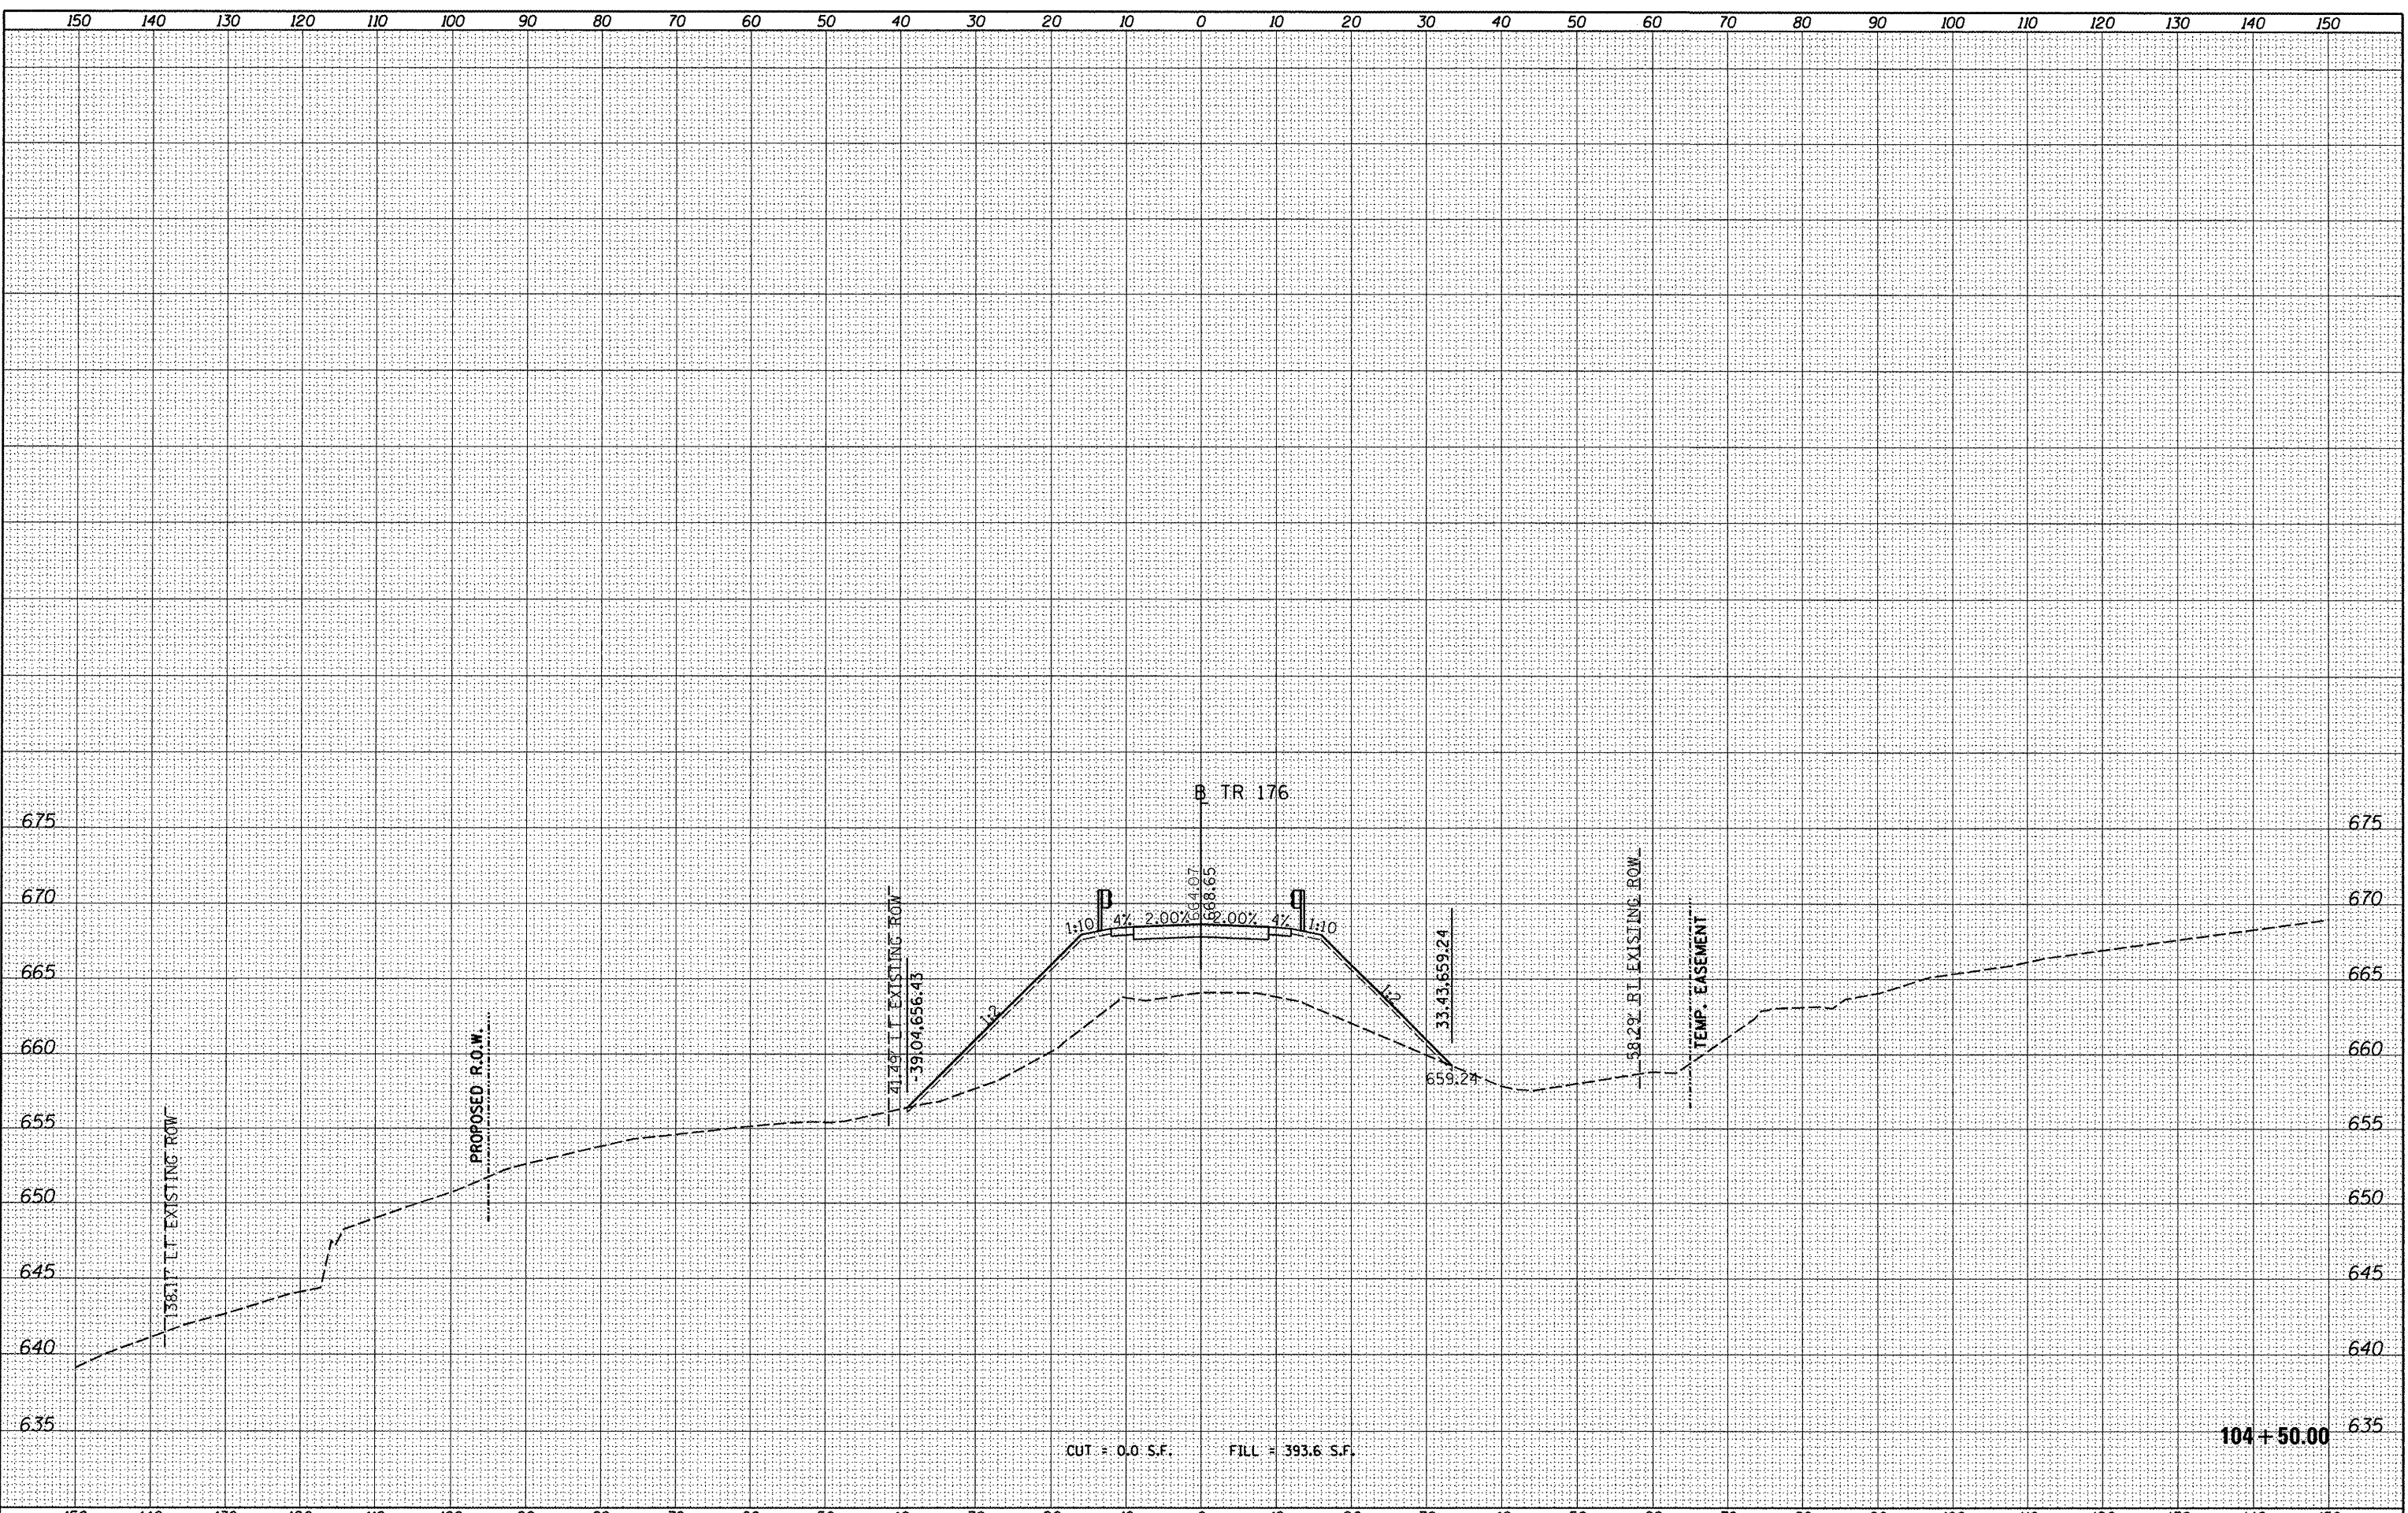

FILE NAME =	USER NAME = dms00878	DESIGNED -	REVISED -	STATE OF ILLINOIS DEPARTMENT OF TRANSPORTATION	TR 176 (BAREFOOT ROAD) CROSS SECTIONS	F.A. RTE.	SECTION	COUNTY	TOTAL SHEETS	SHEET NO.
c:\pwise-work\do_not_delete\dms27369\c-301.TR176.dgn	PLOT SCALE = 20.0000' / 1" =	DRAWN -	REVISED -			TR176	05-15103-00-BR	KNOX	97	76
	PLOT DATE = 12/02/2011	CHECKED -	REVISED -				05-15106-01-BR			
		DATE -	REVISED -			SCALE:	SHEET NO. OF SHEETS	STA. 104+50.00 TO STA. 104+50.00	CONTRACT NO. 89429	
						ILLINOIS FED. AID PROJECT BROS 0095 (128)				