


FILE NO.	
SURVEYED	
PLOTTED	
TEMPLATE	
NOTE BOOK	
AREAS CHECKED	
NO.	

DATE	
BY	
ORIGINAL SURVEY	
PLOTTED	
TEMPLATE	
NOTE BOOK	
AREAS CHECKED	
NO.	

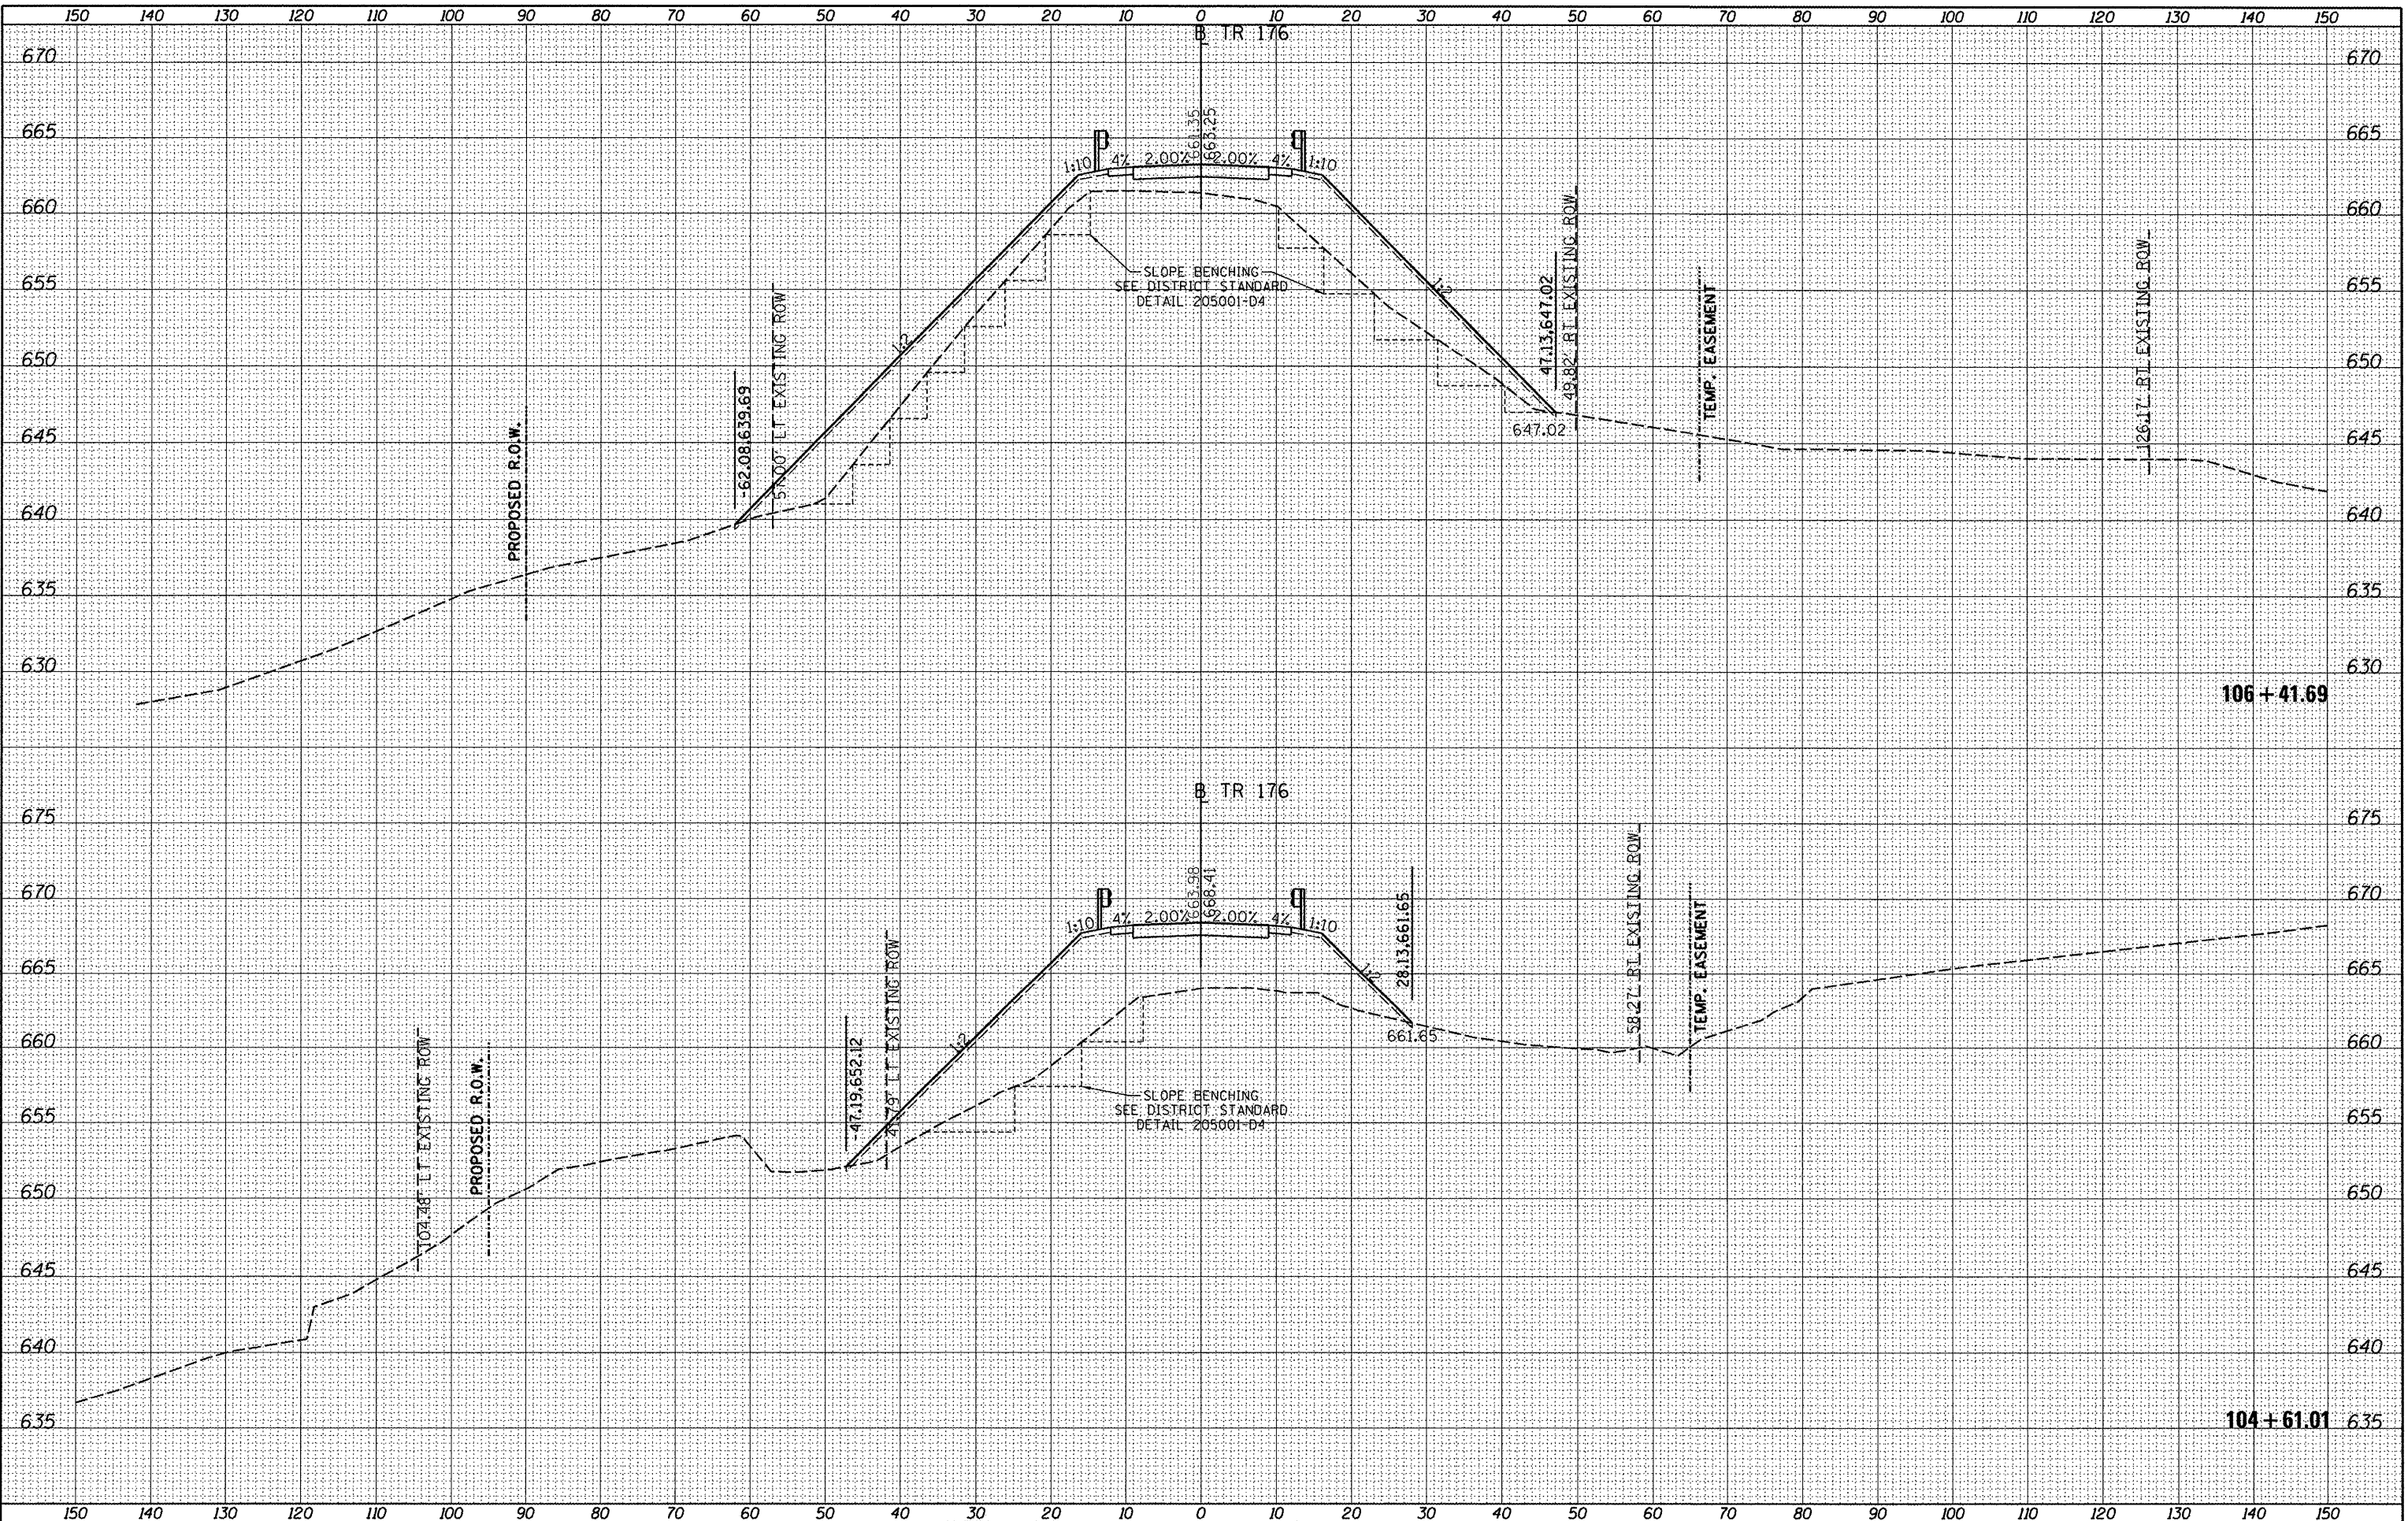

FILE NAME = c:\p\se_work\do_not_delete\dms27369\c-301_TR176.dgn
 USER NAME = dms008878
 PLOT SCALE = 20.0000' / 1" = 2000
 PLOT DATE = 12/02/2011

DESIGNED -	REVISED -
DRAWN -	REVISED -
CHECKED -	REVISED -
DATE -	REVISED -

**STATE OF ILLINOIS
DEPARTMENT OF TRANSPORTATION**

**TR 176 (BAREFOOT ROAD)
CROSS SECTIONS**

SCALE: SHEET NO. OF SHEETS STA. 104+61.01 TO STA. 106+41.69

F.A. RTE.	SECTION	COUNTY	TOTAL SHEETS	SHEET NO.
TR176	05-15103-00-BR	KNOX	97	77
	05-15106-01-BR			
CONTRACT NO. 89429			ILLINOIS FED. AID PROJECT BROS 0095 (128)	