


FINAL SURVEY	SURVEYED	DATE
NOTE BOOK	PLOTTED	BY
NO.	TEMPLATE	
	AREAS	
	CHECKED	

ORIGINAL SURVEY	SURVEYED	DATE
NOTE BOOK	PLOTTED	BY
NO.	TEMPLATE	
	AREAS	
	CHECKED	

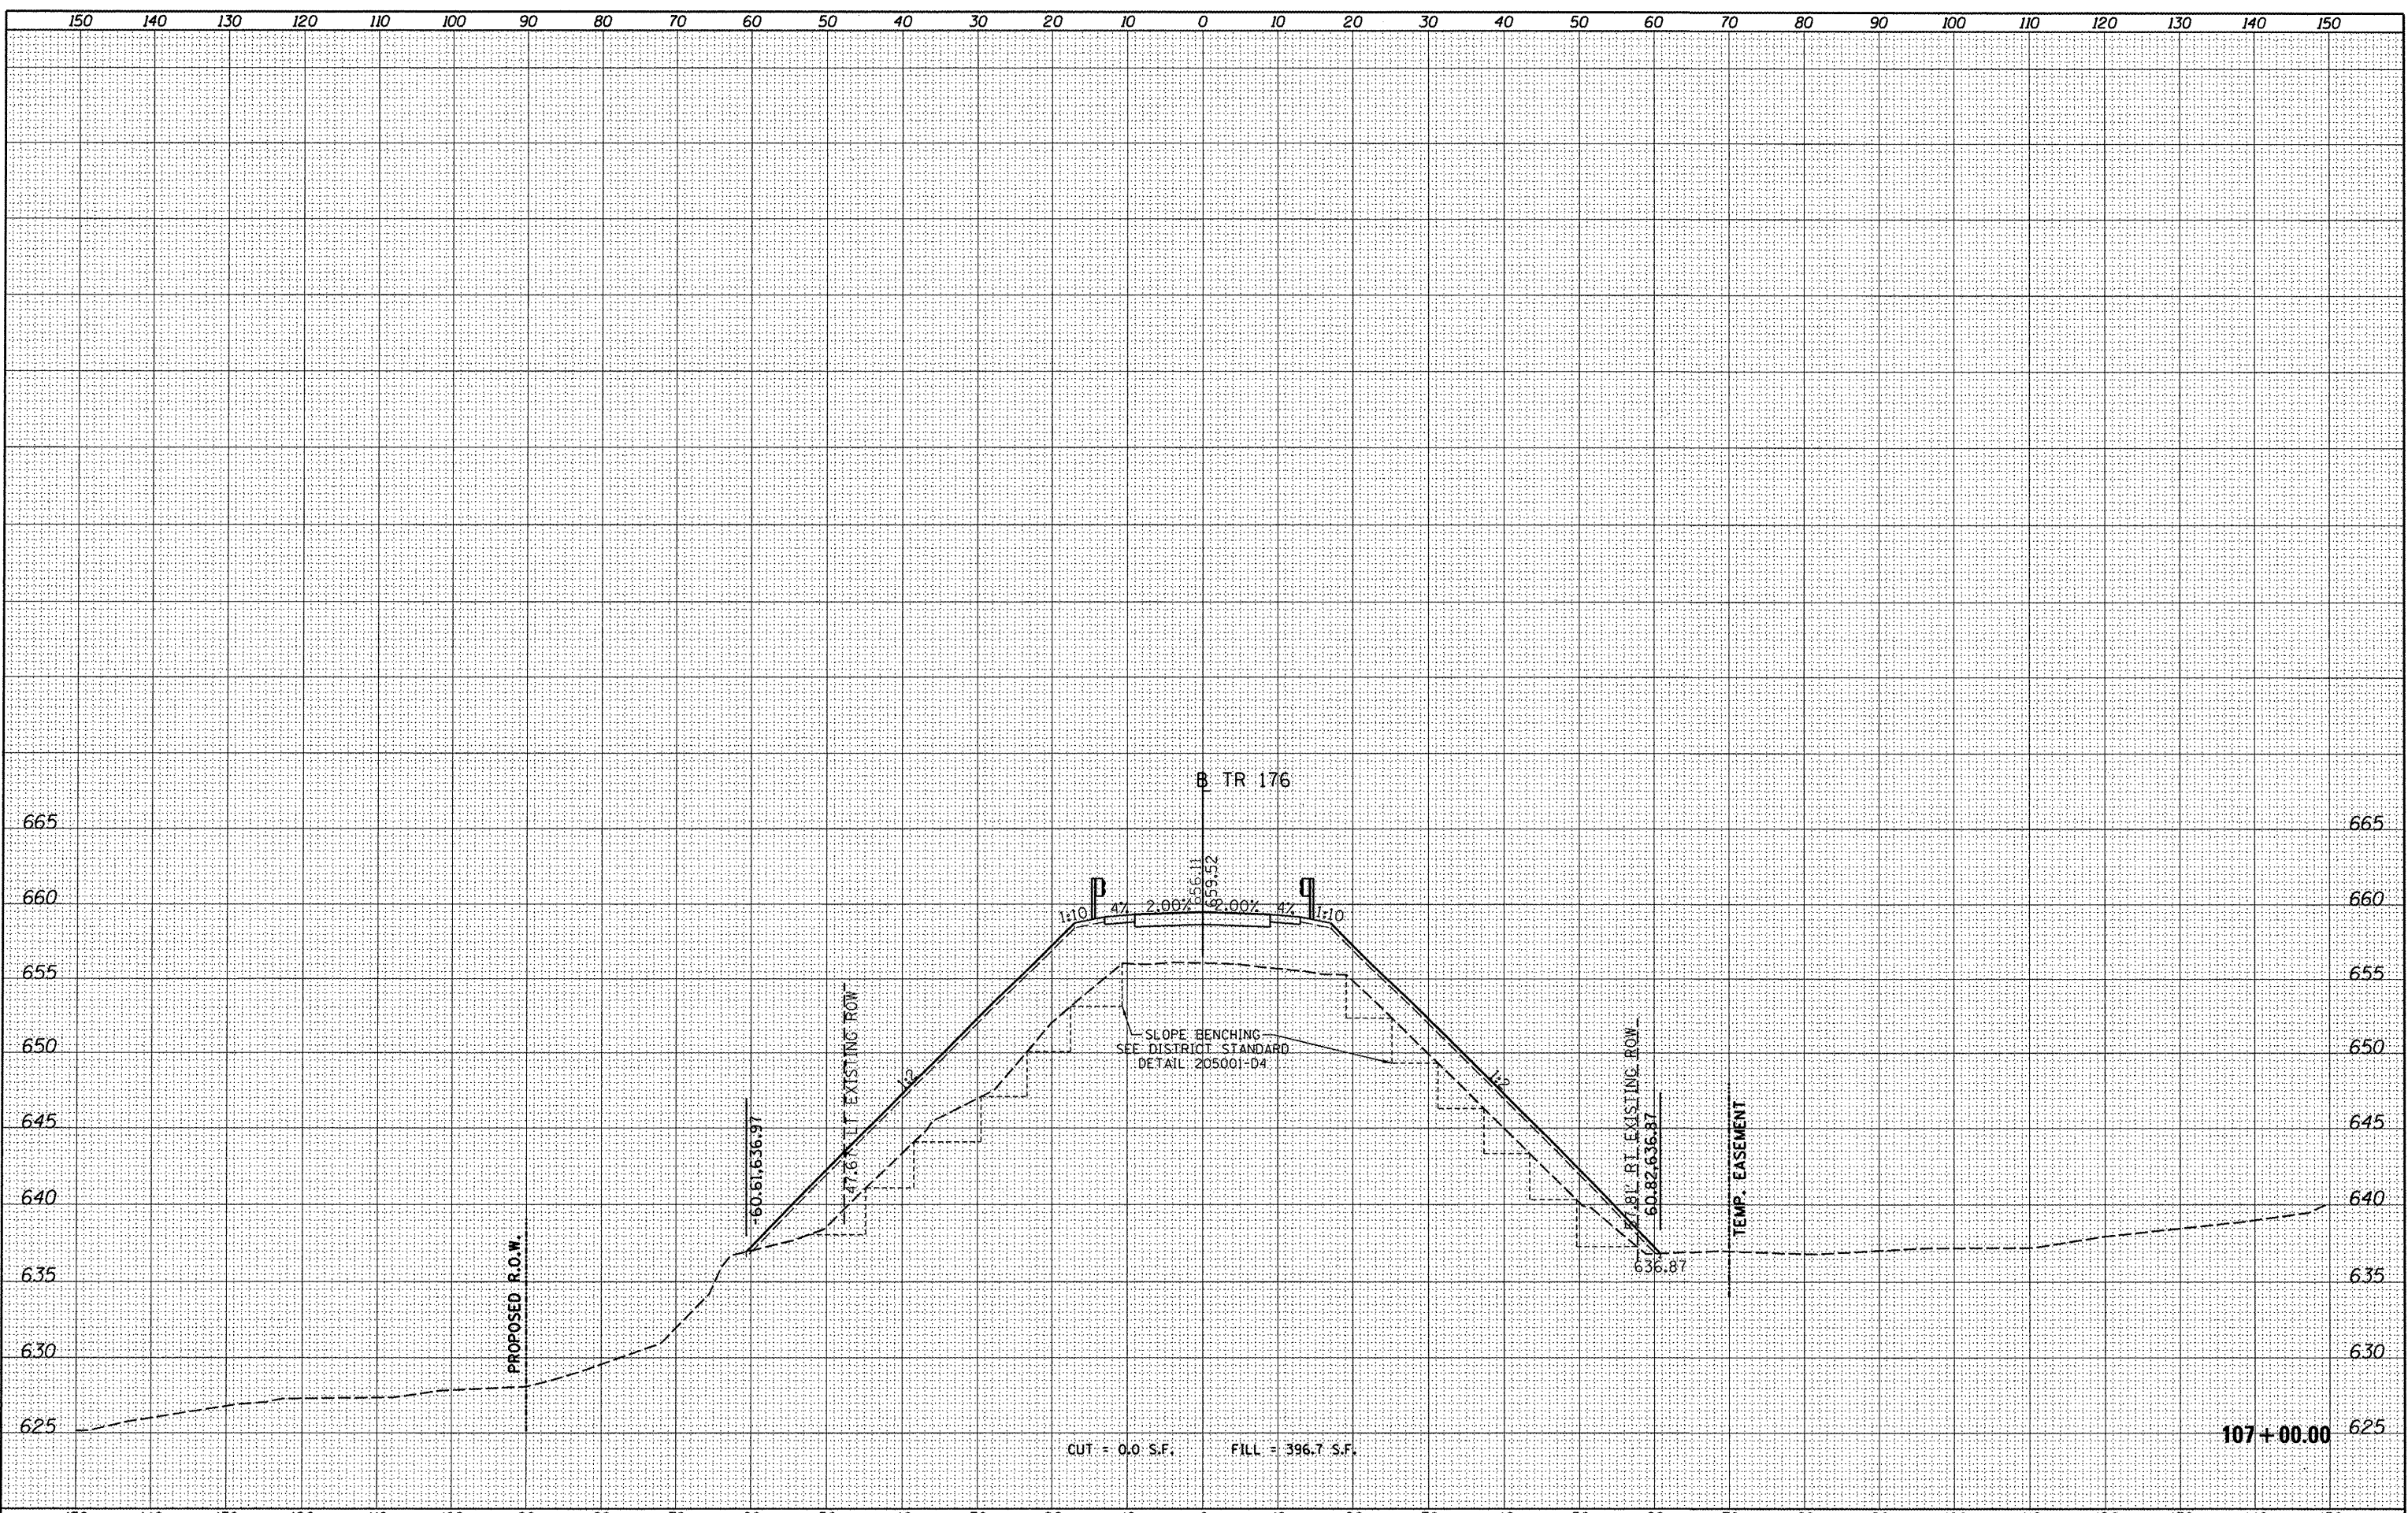

FILE NAME =	USER NAME = davis000978	DESIGNED -	REVISED -	STATE OF ILLINOIS DEPARTMENT OF TRANSPORTATION	TR 176 (BAREFOOT ROAD) CROSS SECTIONS		F.A. RTE.	SECTION	COUNTY	TOTAL SHEETS	SHEET NO.
c:\p150\work\do_not_delete\dms27369\c-301\TR176.dgn		DRAWN -	REVISED -		TR176	05-15103-00-BR	KNOX	97	79		
PLOT SCALE = 20.0000' / 1"		CHECKED -	REVISED -		SCALE:	05-15106-01-BR	CONTRACT NO. 89429	ILLINOIS FED. AID PROJECT BROS 0095 (128)			
PLOT DATE = 12\02\2011		DATE -	REVISED -		SHEET NO. OF SHEETS	STA. 107+00.00 TO STA. 107+00.00					