


FINAL SURVEY	SURVEYED	DATE
NOTE BOOK	PLOTTED	
NO.	AREAS CHECKED	

ORIGINAL SURVEY	SURVEYED	DATE
NOTE BOOK	PLOTTED	
NO.	AREAS CHECKED	

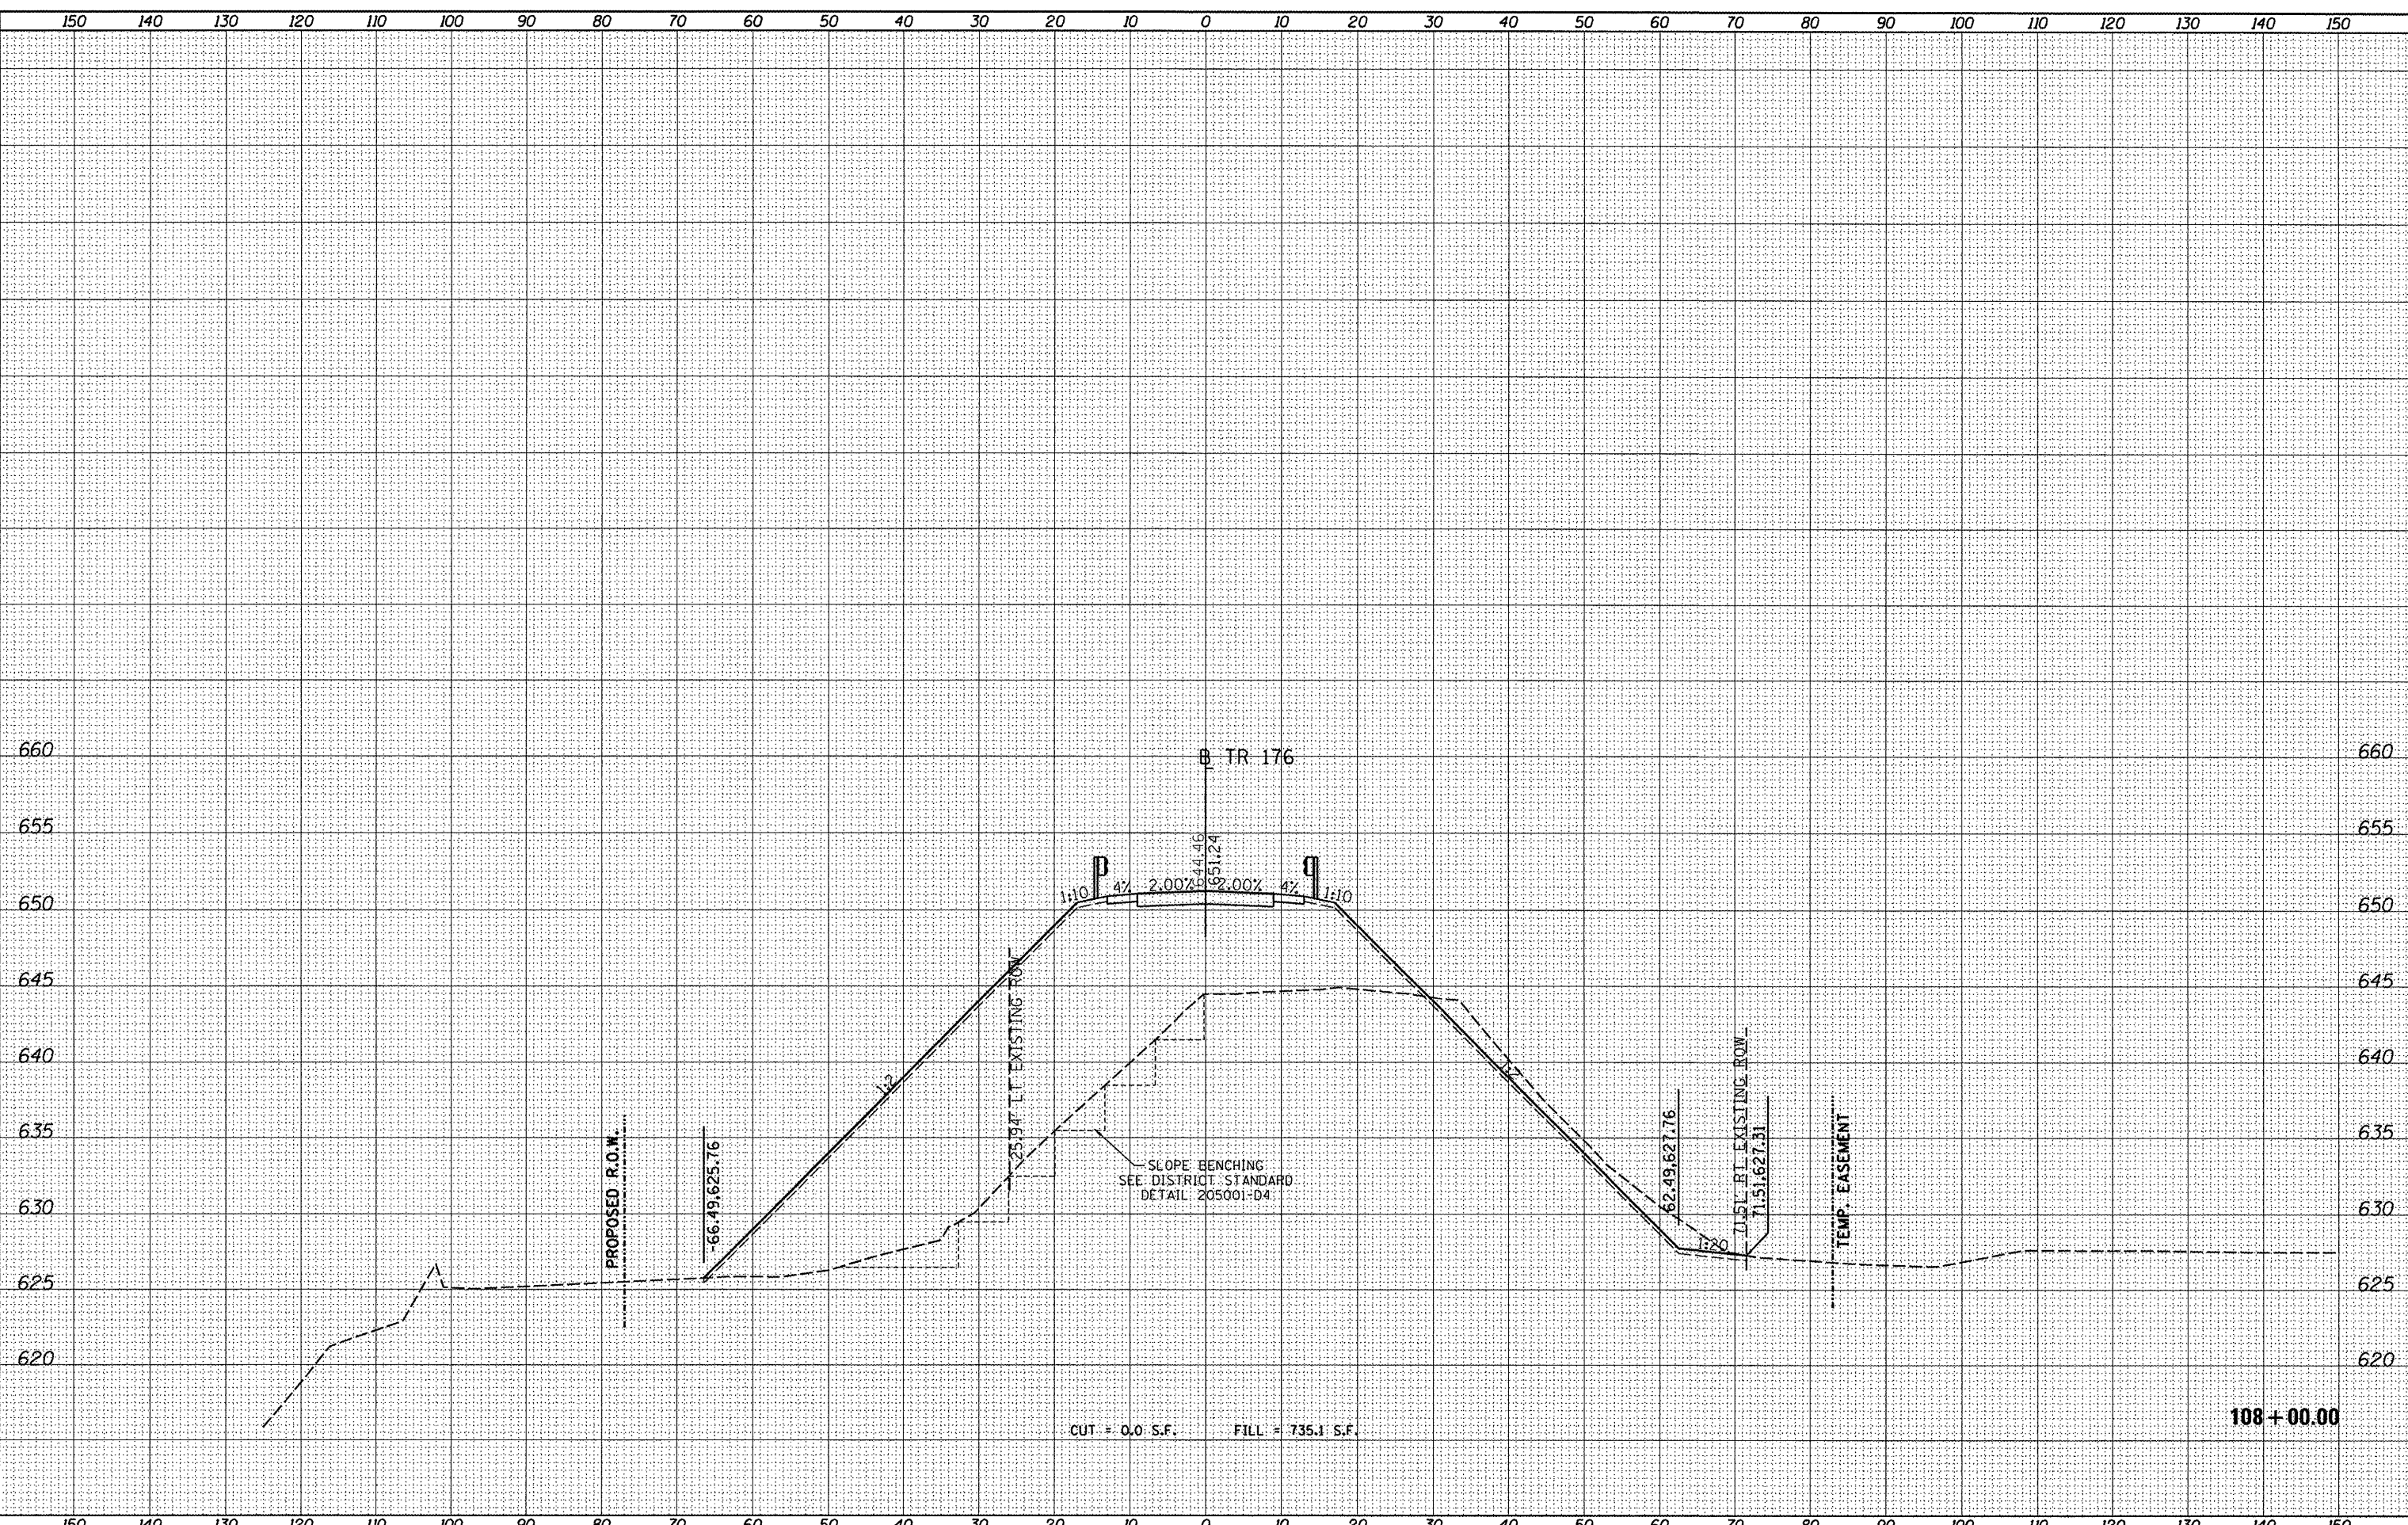

CUT = 0.0 S.F. FILL = 735.1 S.F.

108 + 00.00

FILE NAME =	USER NAME = dows00878	DESIGNED -	REVISED -	STATE OF ILLINOIS DEPARTMENT OF TRANSPORTATION				TR 176 (BAREFOOT ROAD) CROSS SECTIONS				F.A. RTE.	SECTION	COUNTY	TOTAL SHEETS	SHEET NO.
c:\pwise_work\do_not_delete\dms27369\c-301.TR176.dgn		DRAWN -	REVISED -					SCALE:	SHEET NO.	OF	SHEETS	STA. 108+00.00	TO STA. 108+00.00	TR176	05-15103-00-BR	KNOX
	PLOT SCALE = 20.0000" / 1"	CHECKED -	REVISED -									CONTRACT NO. 89429				
	PLOT DATE = 12/02/2011	DATE -	REVISED -									ILLINOIS FED. AID PROJECT BROS 0095 (128)				