


DATE	
BY	
FINAL SURVEY	SURVEYED
NOTE BOOK NO.	PLOTTED
	TEMPLATE
	AREAS CHECKED

DATE	
BY	
ORIGINAL SURVEY	SURVEYED
NOTE BOOK NO.	PLOTTED
	TEMPLATE
	AREAS CHECKED

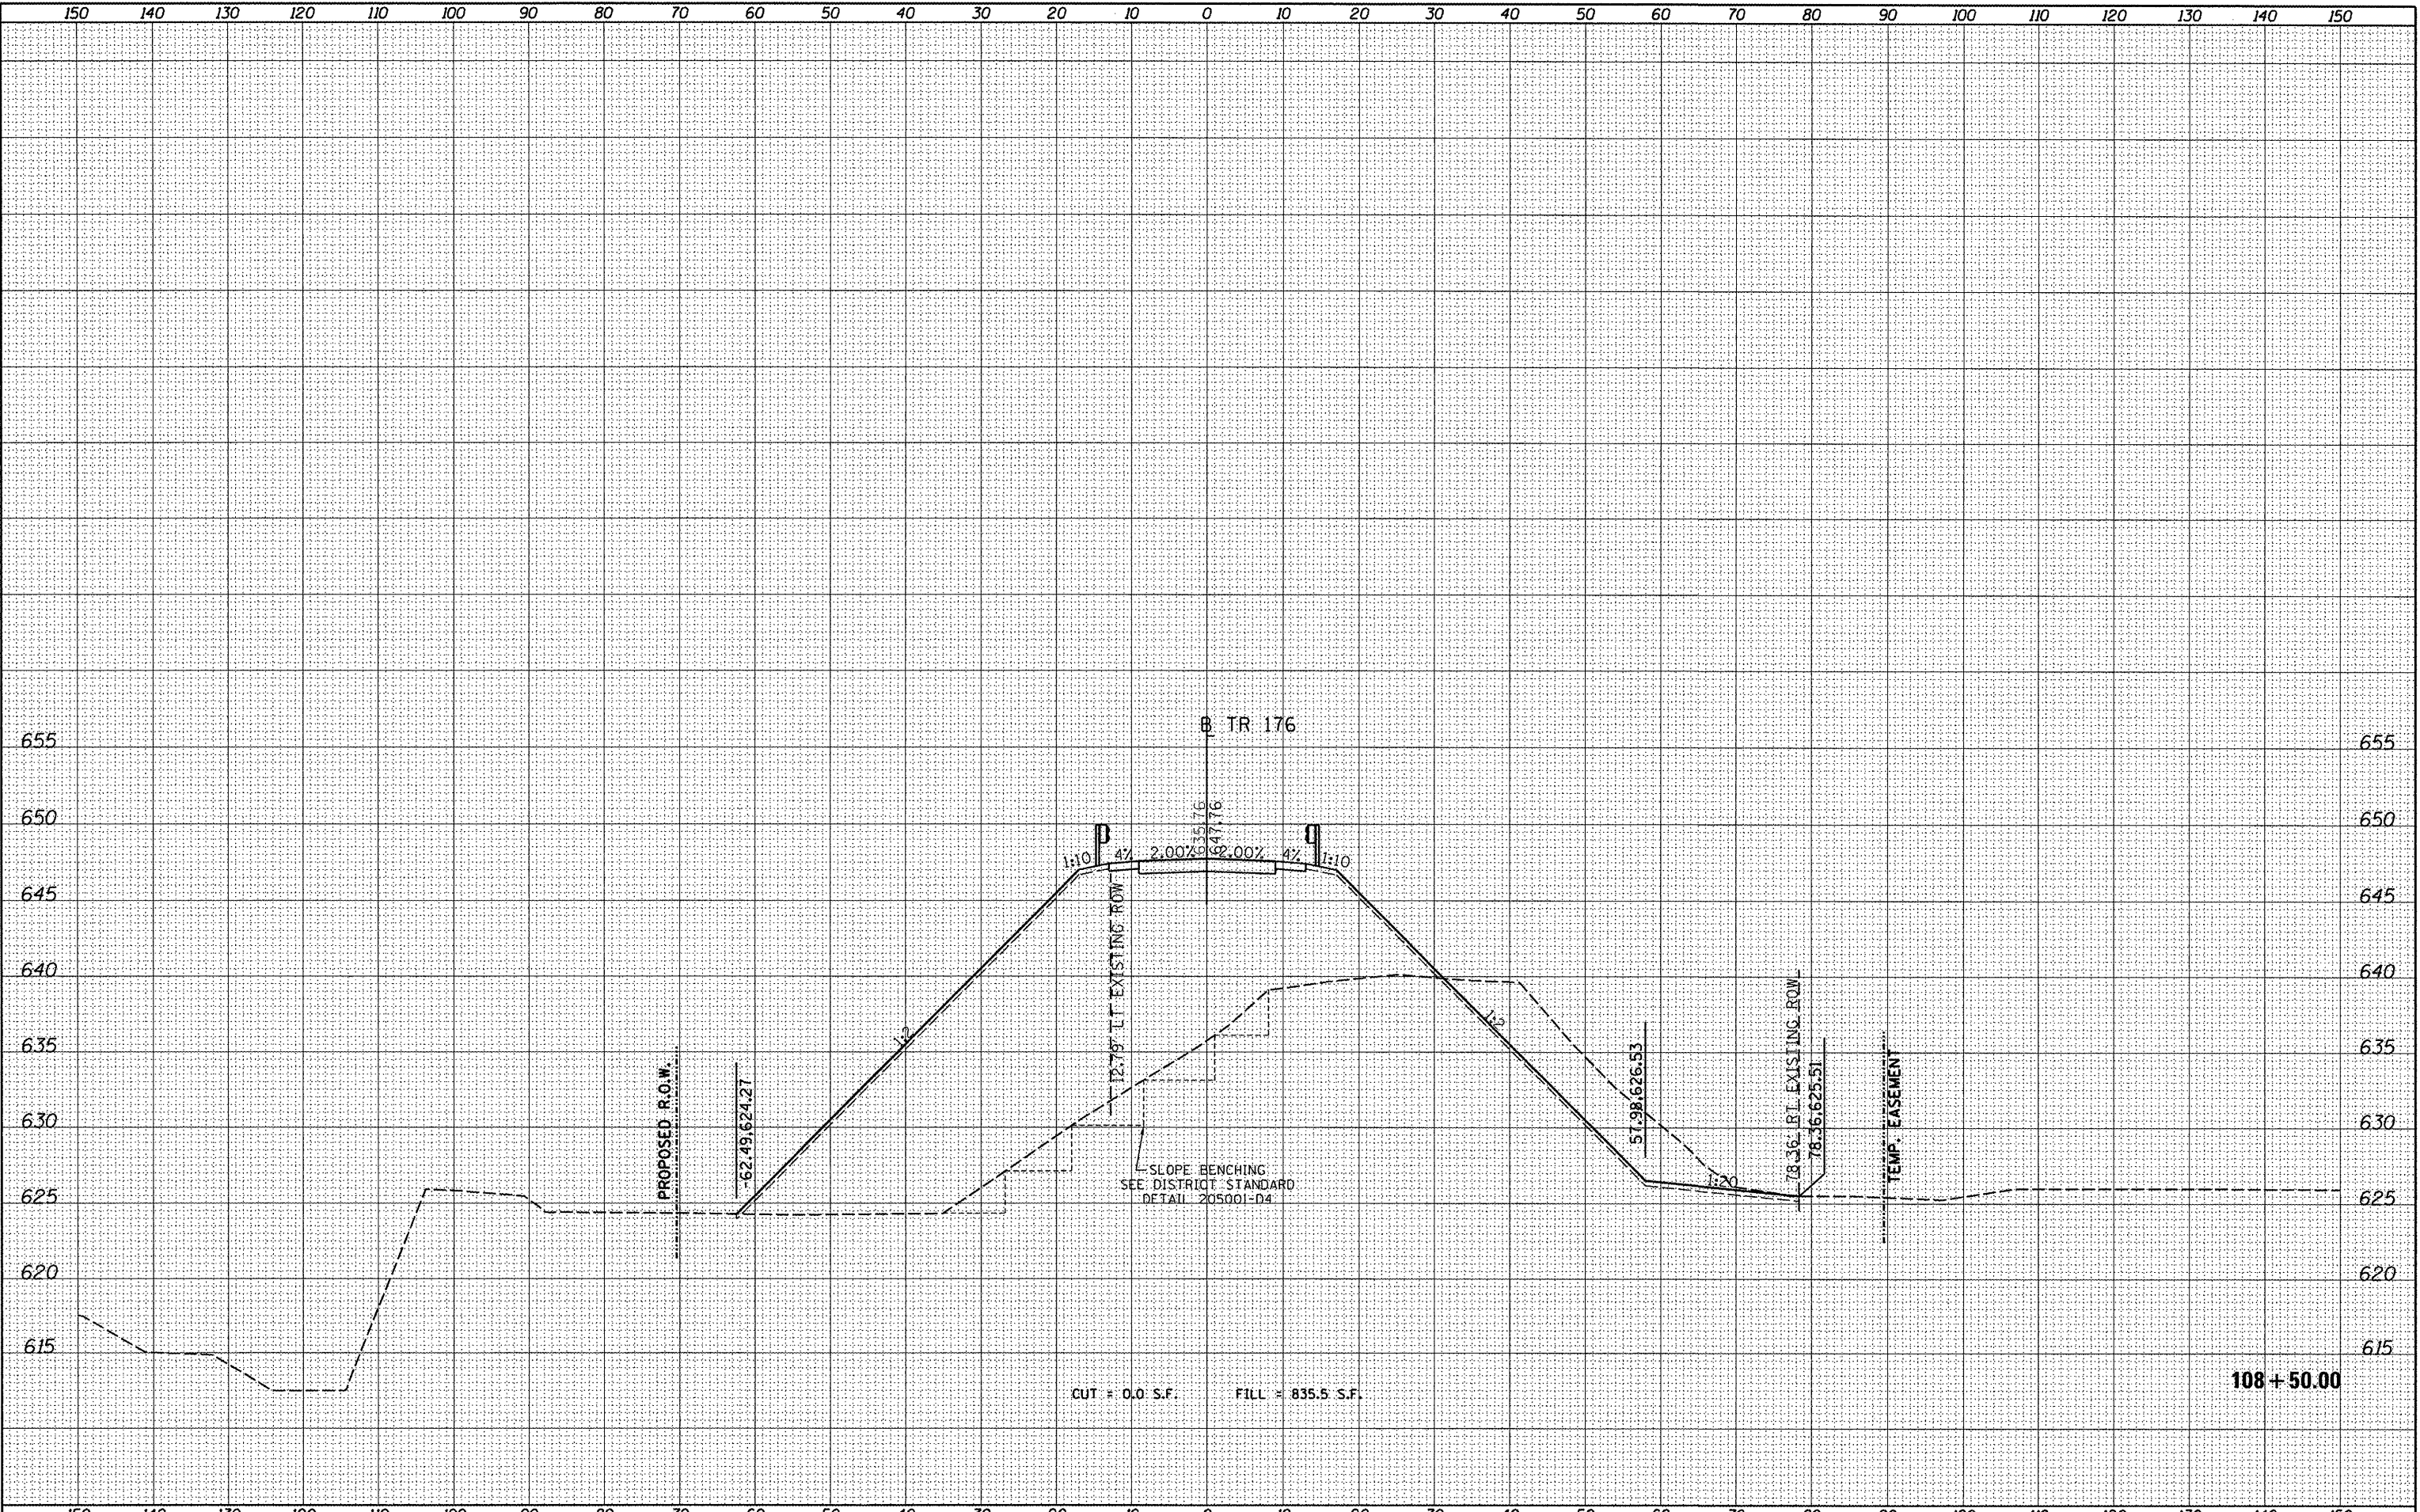

FILE NAME =	USER NAME = dawso00878	DESIGNED -	REVISED -	<p align="center">STATE OF ILLINOIS DEPARTMENT OF TRANSPORTATION</p>	<p align="center">TR 176 (BAREFOOT ROAD) CROSS SECTIONS</p>			F.A. RTE.	SECTION	COUNTY	TOTAL SHEETS	SHEET NO.	
c:\pwise\work\do_not_delete\dms27369\c-381-TR176.dgn		DRAWN -	REVISED -		SCALE:	SHEET NO. OF SHEETS	STA. 108+50.00 TO STA. 108+50.00	TR176	05-15103-00-BR	KNOX	97	82	
PLOT SCALE = 20.0000' / 1in.		CHECKED -	REVISED -						05-15106-01-BR				CONTRACT NO. 89429
PLOT DATE = 12/02/2011		DATE -	REVISED -										ILLINOIS FED. AID PROJECT BROS 0095 (128)