


DATE	
BY	
FINAL SURVEY	SURVEYED
NOTE BOOK NO.	PLOTTED
	TEMPLATE
	AREAS CHECKED

DATE	
BY	
ORIGINAL SURVEY	SURVEYED
NOTE BOOK NO.	PLOTTED
	TEMPLATE
	AREAS CHECKED

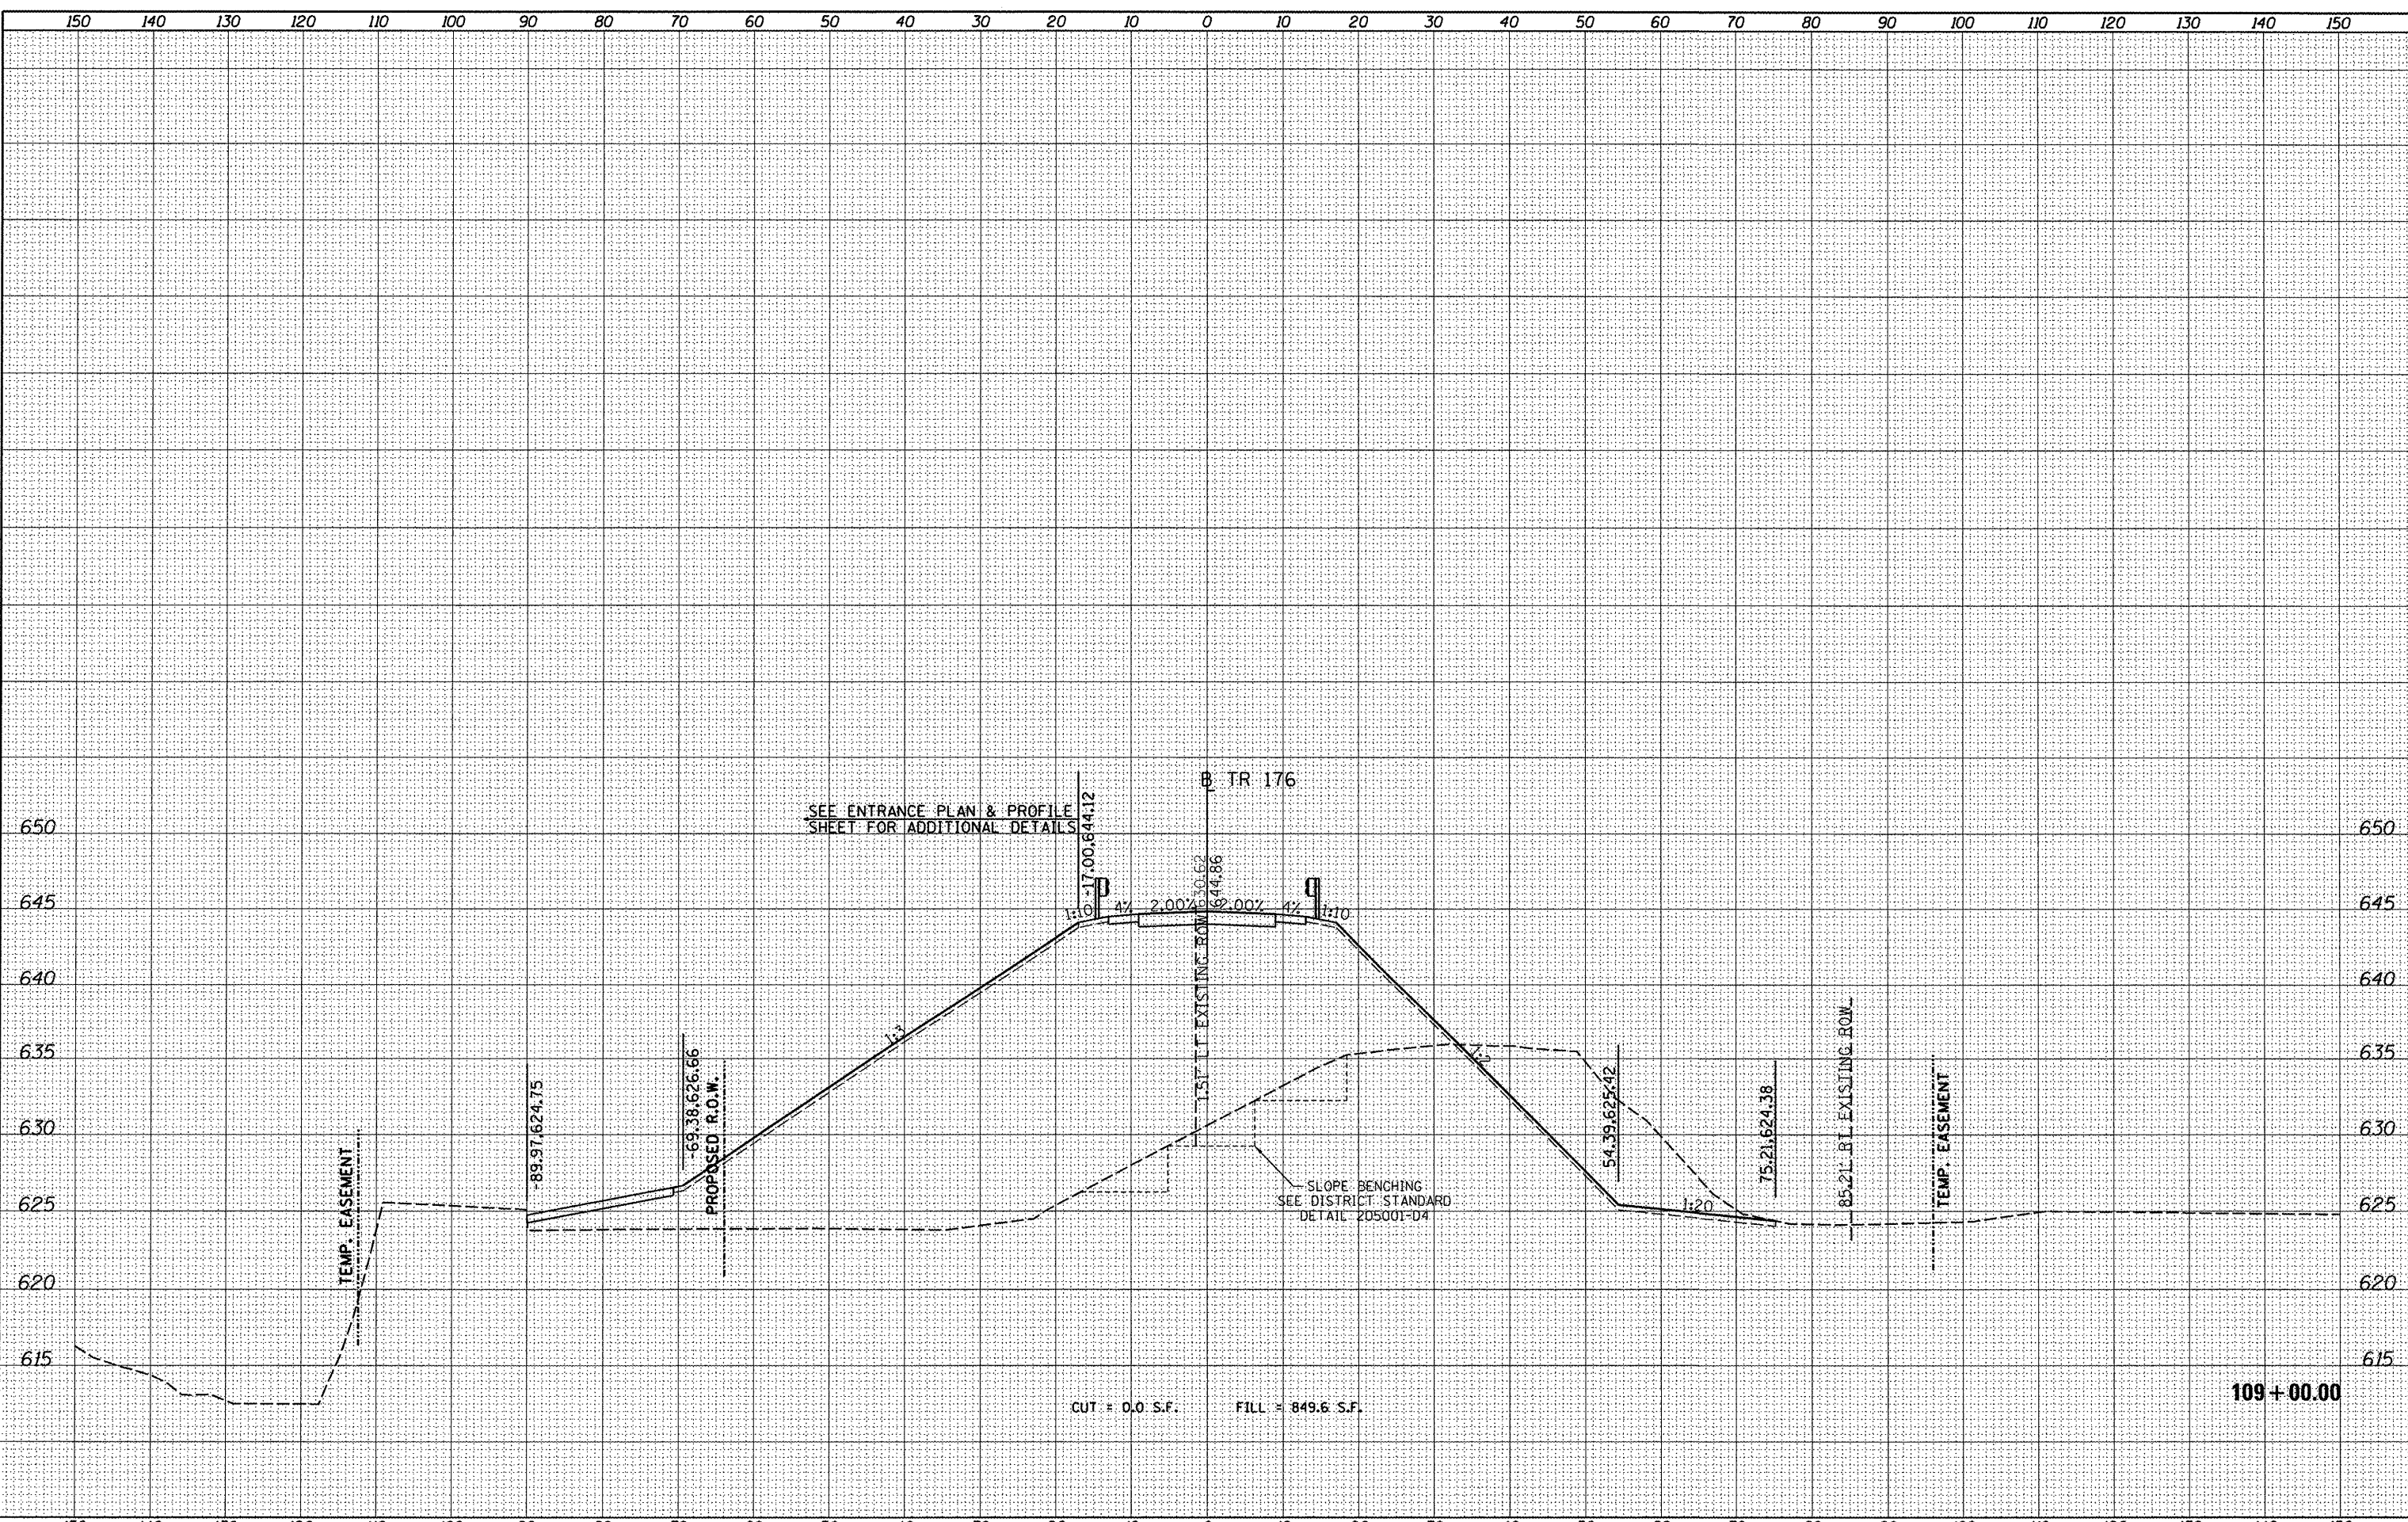

FILE NAME =	USER NAME = dows00878	DESIGNED -	REVISED -	STATE OF ILLINOIS DEPARTMENT OF TRANSPORTATION	TR 176 (BAREFOOT ROAD) CROSS SECTIONS		F.A. RTE.	SECTION	COUNTY	TOTAL SHEETS	SHEET NO.
c:\pwise_work\do_not_delete\dms27369\c-301.TR176.dgn		DRAWN -	REVISED -		TR176	05-15103-00-BR	KNOX	97	83		
PLOT SCALE = 20.0000' / 1"		CHECKED -	REVISED -		SCALE:	05-15106-01-BR	CONTRACT NO. 89429		ILLINOIS FED. AID PROJECT	BROS 0095 (128)	
PLOT DATE = 12/02/2011		DATE -	REVISED -		SHEET NO. OF SHEETS	STA. 109+00.00 TO STA. 109+00.00					