


DATE	
BY	
FINAL SURVEY	
NOTED	
NO. CHECKED	

DATE	
BY	
ORIGINAL SURVEY	
NOTED	
NO. CHECKED	

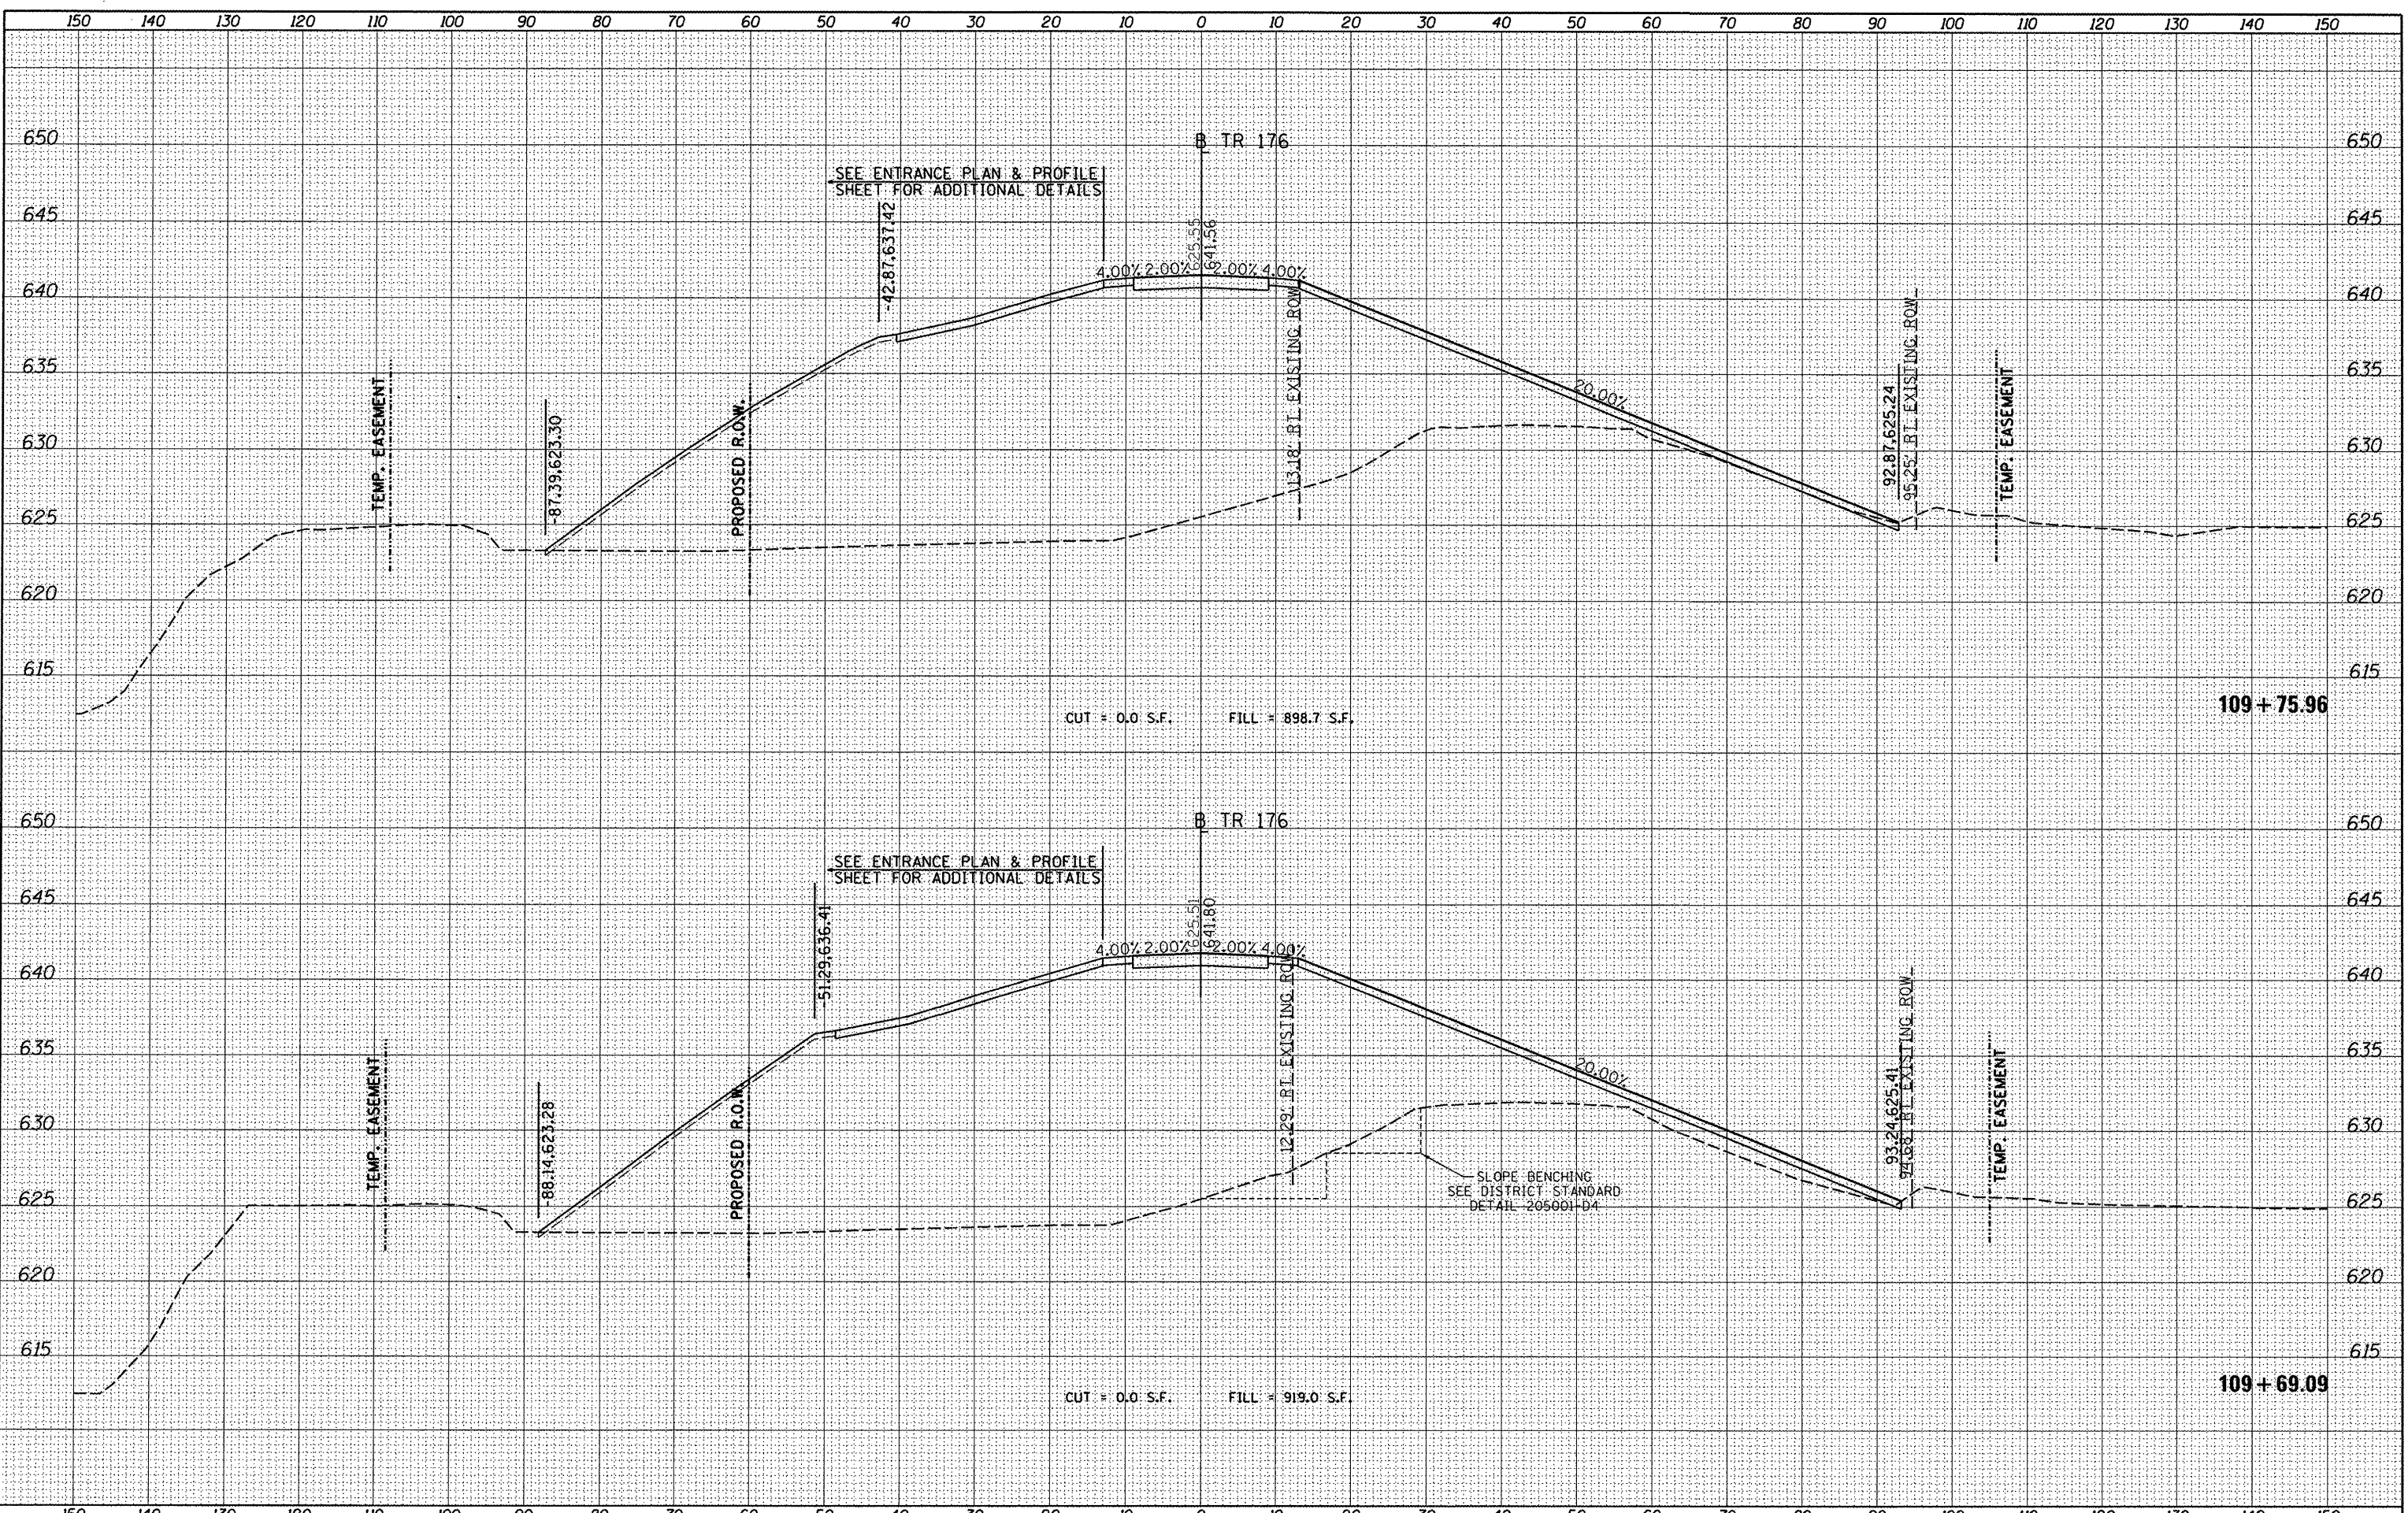

FILE NAME =	USER NAME = dms00878	DESIGNED -	REVISED -	STATE OF ILLINOIS DEPARTMENT OF TRANSPORTATION	TR 176 (BAREFOOT ROAD) CROSS SECTIONS		F.A. RTE.	SECTION	COUNTY	TOTAL SHEETS	SHEET NO.	
cr:\pwise\work\do_not_delete\des27369\1e-301_TR176.dgn		DRAWN -	REVISED -				TR176	05-15103-00-BR	KNOX	97	85	
PLOT SCALE = 20.0000' / in.		CHECKED -	REVISED -				05-15106-01-BR		CONTRACT NO. 89429		ILLINOIS FED. AID PROJECT	BROS 0095 (128)
PLOT DATE = 12/02/2011		DATE -	REVISED -				SCALE:	SHEET NO.	OF	SHEETS	STA. 109+69.09 TO STA. 109+75.96	