


DATE	
BY	
FINAL SURVEY	
SURVEYED	
PLOTTED	
TEMPLATE	
NOTE BOOK	
AREAS CHECKED	
NO.	

DATE	
BY	
ORIGINAL SURVEY	
SURVEYED	
PLOTTED	
TEMPLATE	
NOTE BOOK	
AREAS CHECKED	
NO.	

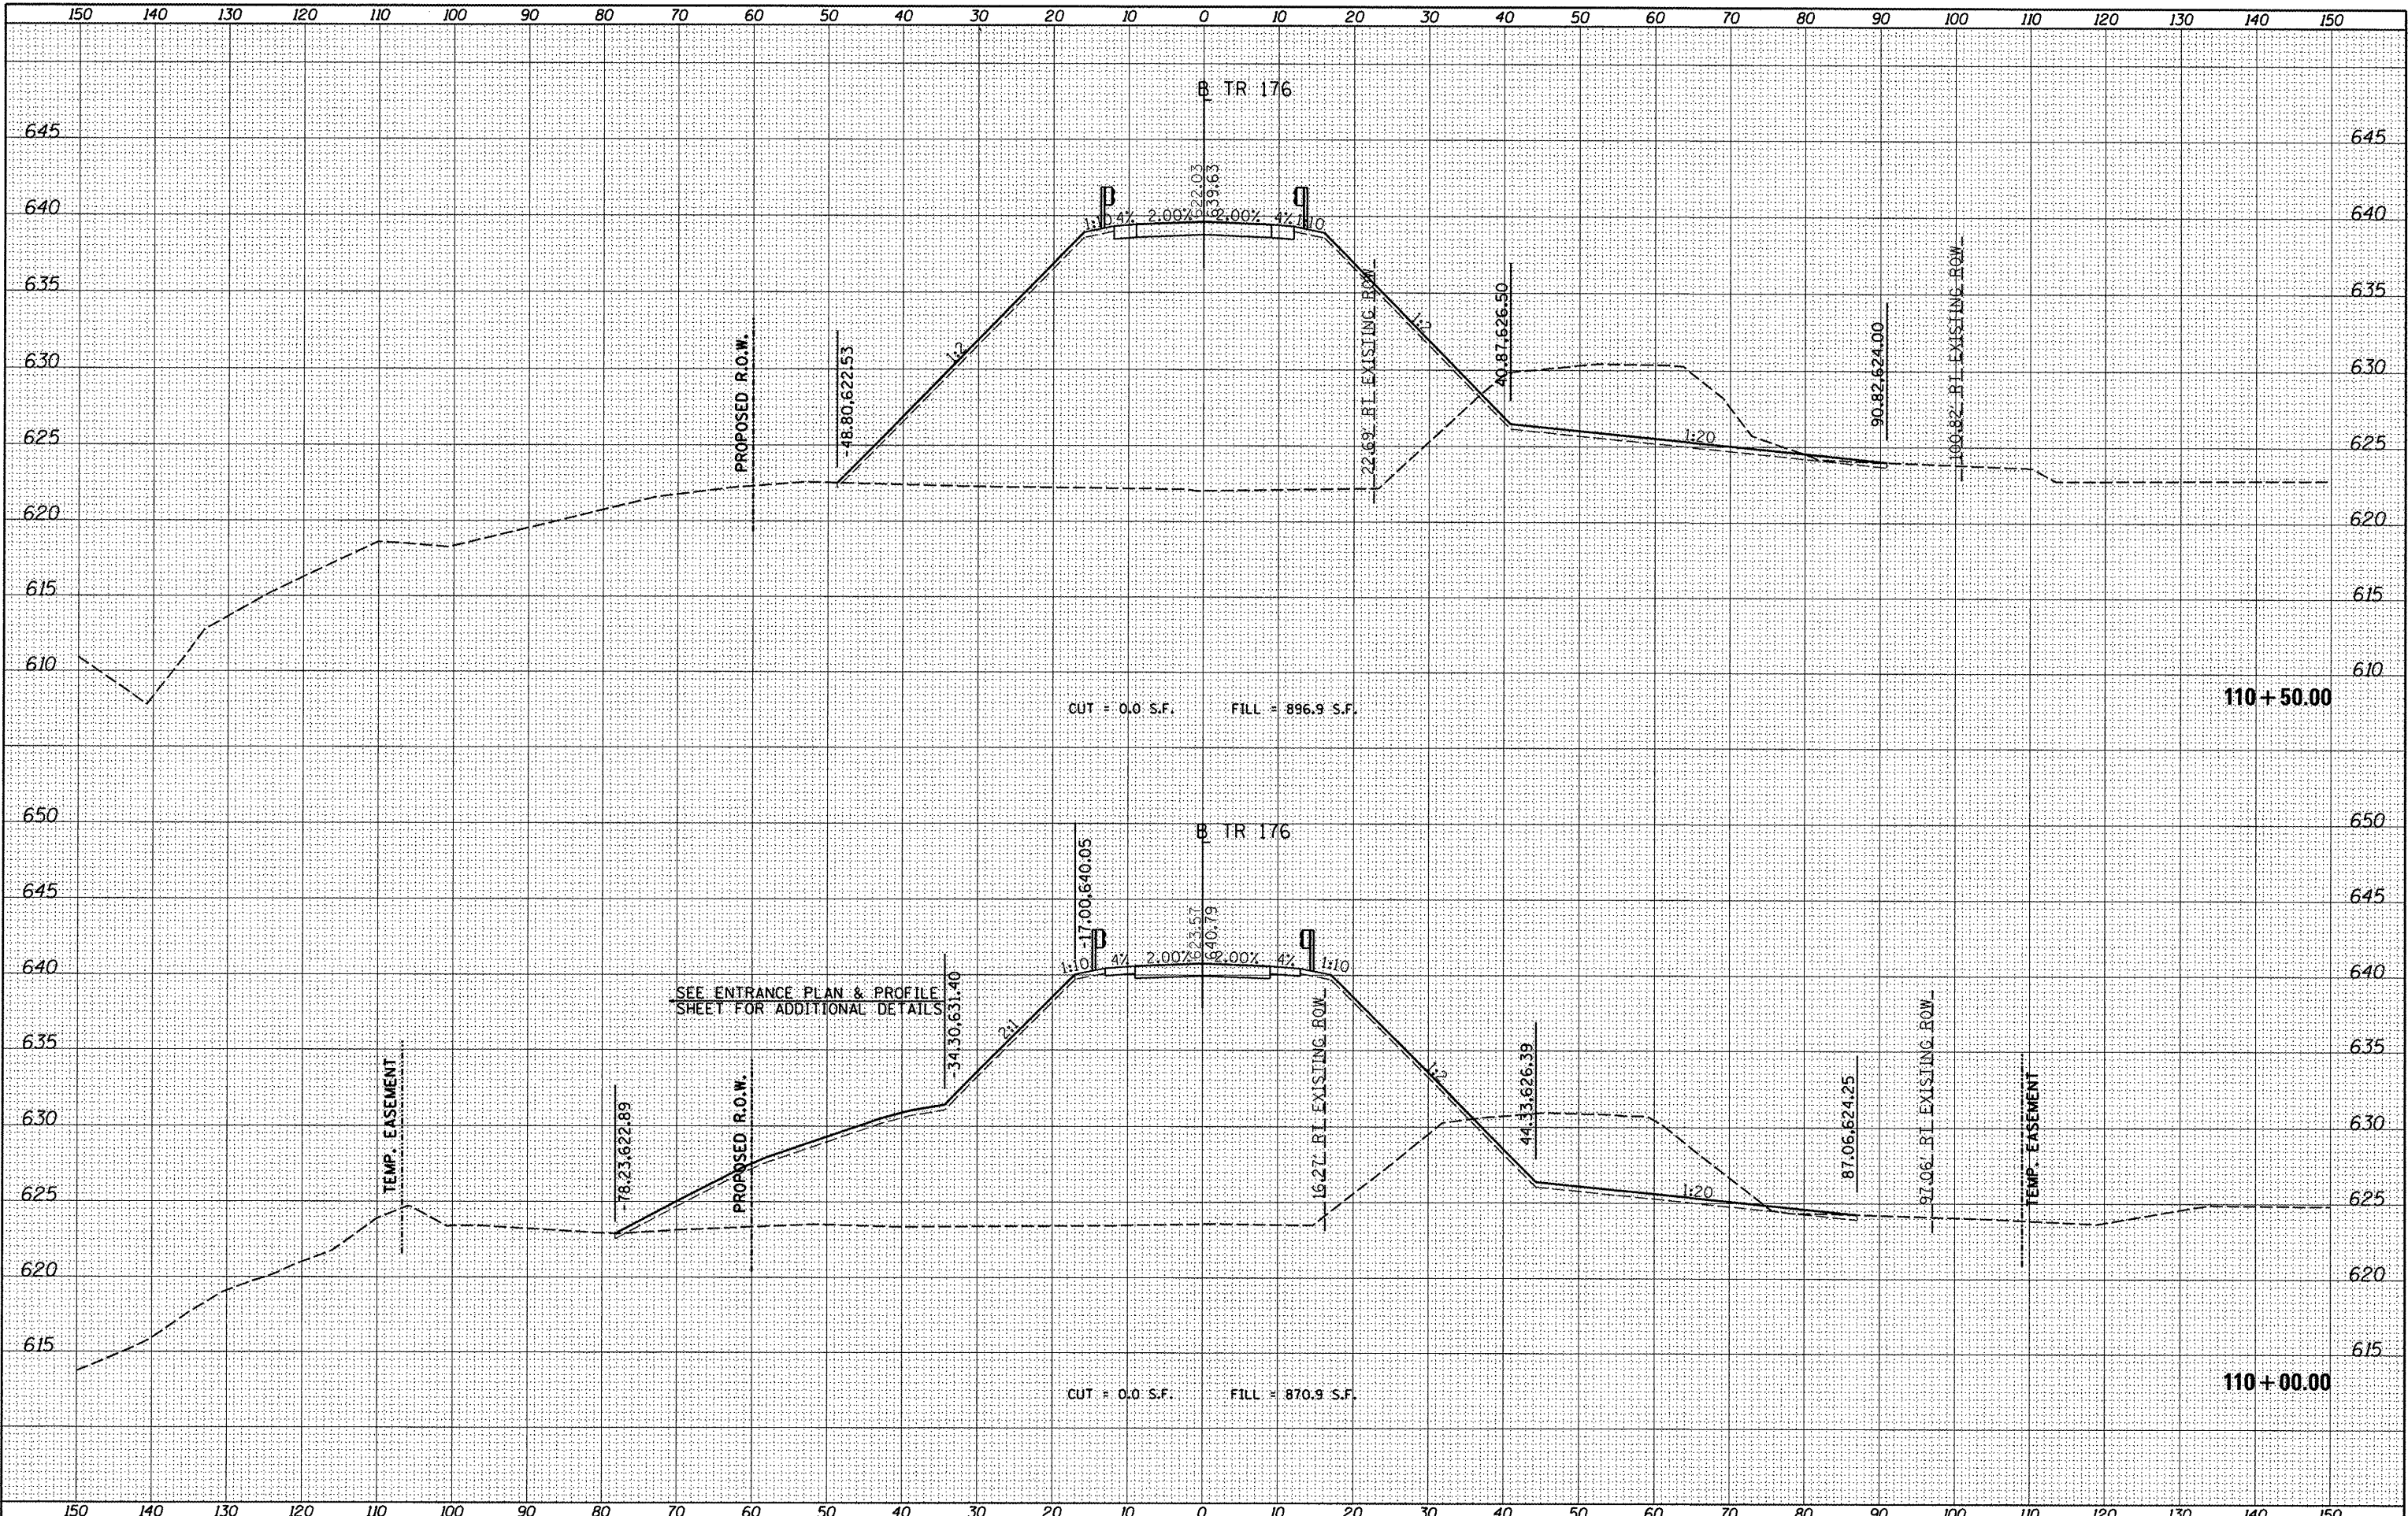

FILE NAME = c:\pwise\work\do_not_delete\dms27369\c-301_TR176.dgn	USER NAME = davis080878	DESIGNED -	REVISED -	<b>STATE OF ILLINOIS</b> <b>DEPARTMENT OF TRANSPORTATION</b> <b>TR 176 (BAREFOOT ROAD)</b> <b>CROSS SECTIONS</b>	F.A. RTE.	SECTION	COUNTY	TOTAL SHEETS	SHEET NO.
PLLOT SCALE = 20.0000' / 1"	PLLOT DATE = 12/02/2011	DRAWN -	REVISED -		TR176	05-15103-00-BR	KNOX	97	86
		CHECKED -	REVISED -		SCALE:	05-15106-01-BR	CONTRACT NO. 89429		
		DATE -	REVISED -		SHEET NO. OF SHEETS	STA. 110+00.00 TO STA. 110+50.00	ILLINOIS FED. AID PROJECT	BR05 0095 (128)	