


DATE	
BY	
FINAL SURVEY	
SURVEYED	
PLOTTED	
NOTE BOOK	
AREAS CHECKED	
NO.	

DATE	
BY	
ORIGINAL SURVEY	
SURVEYED	
PLOTTED	
NOTE BOOK	
AREAS CHECKED	
NO.	

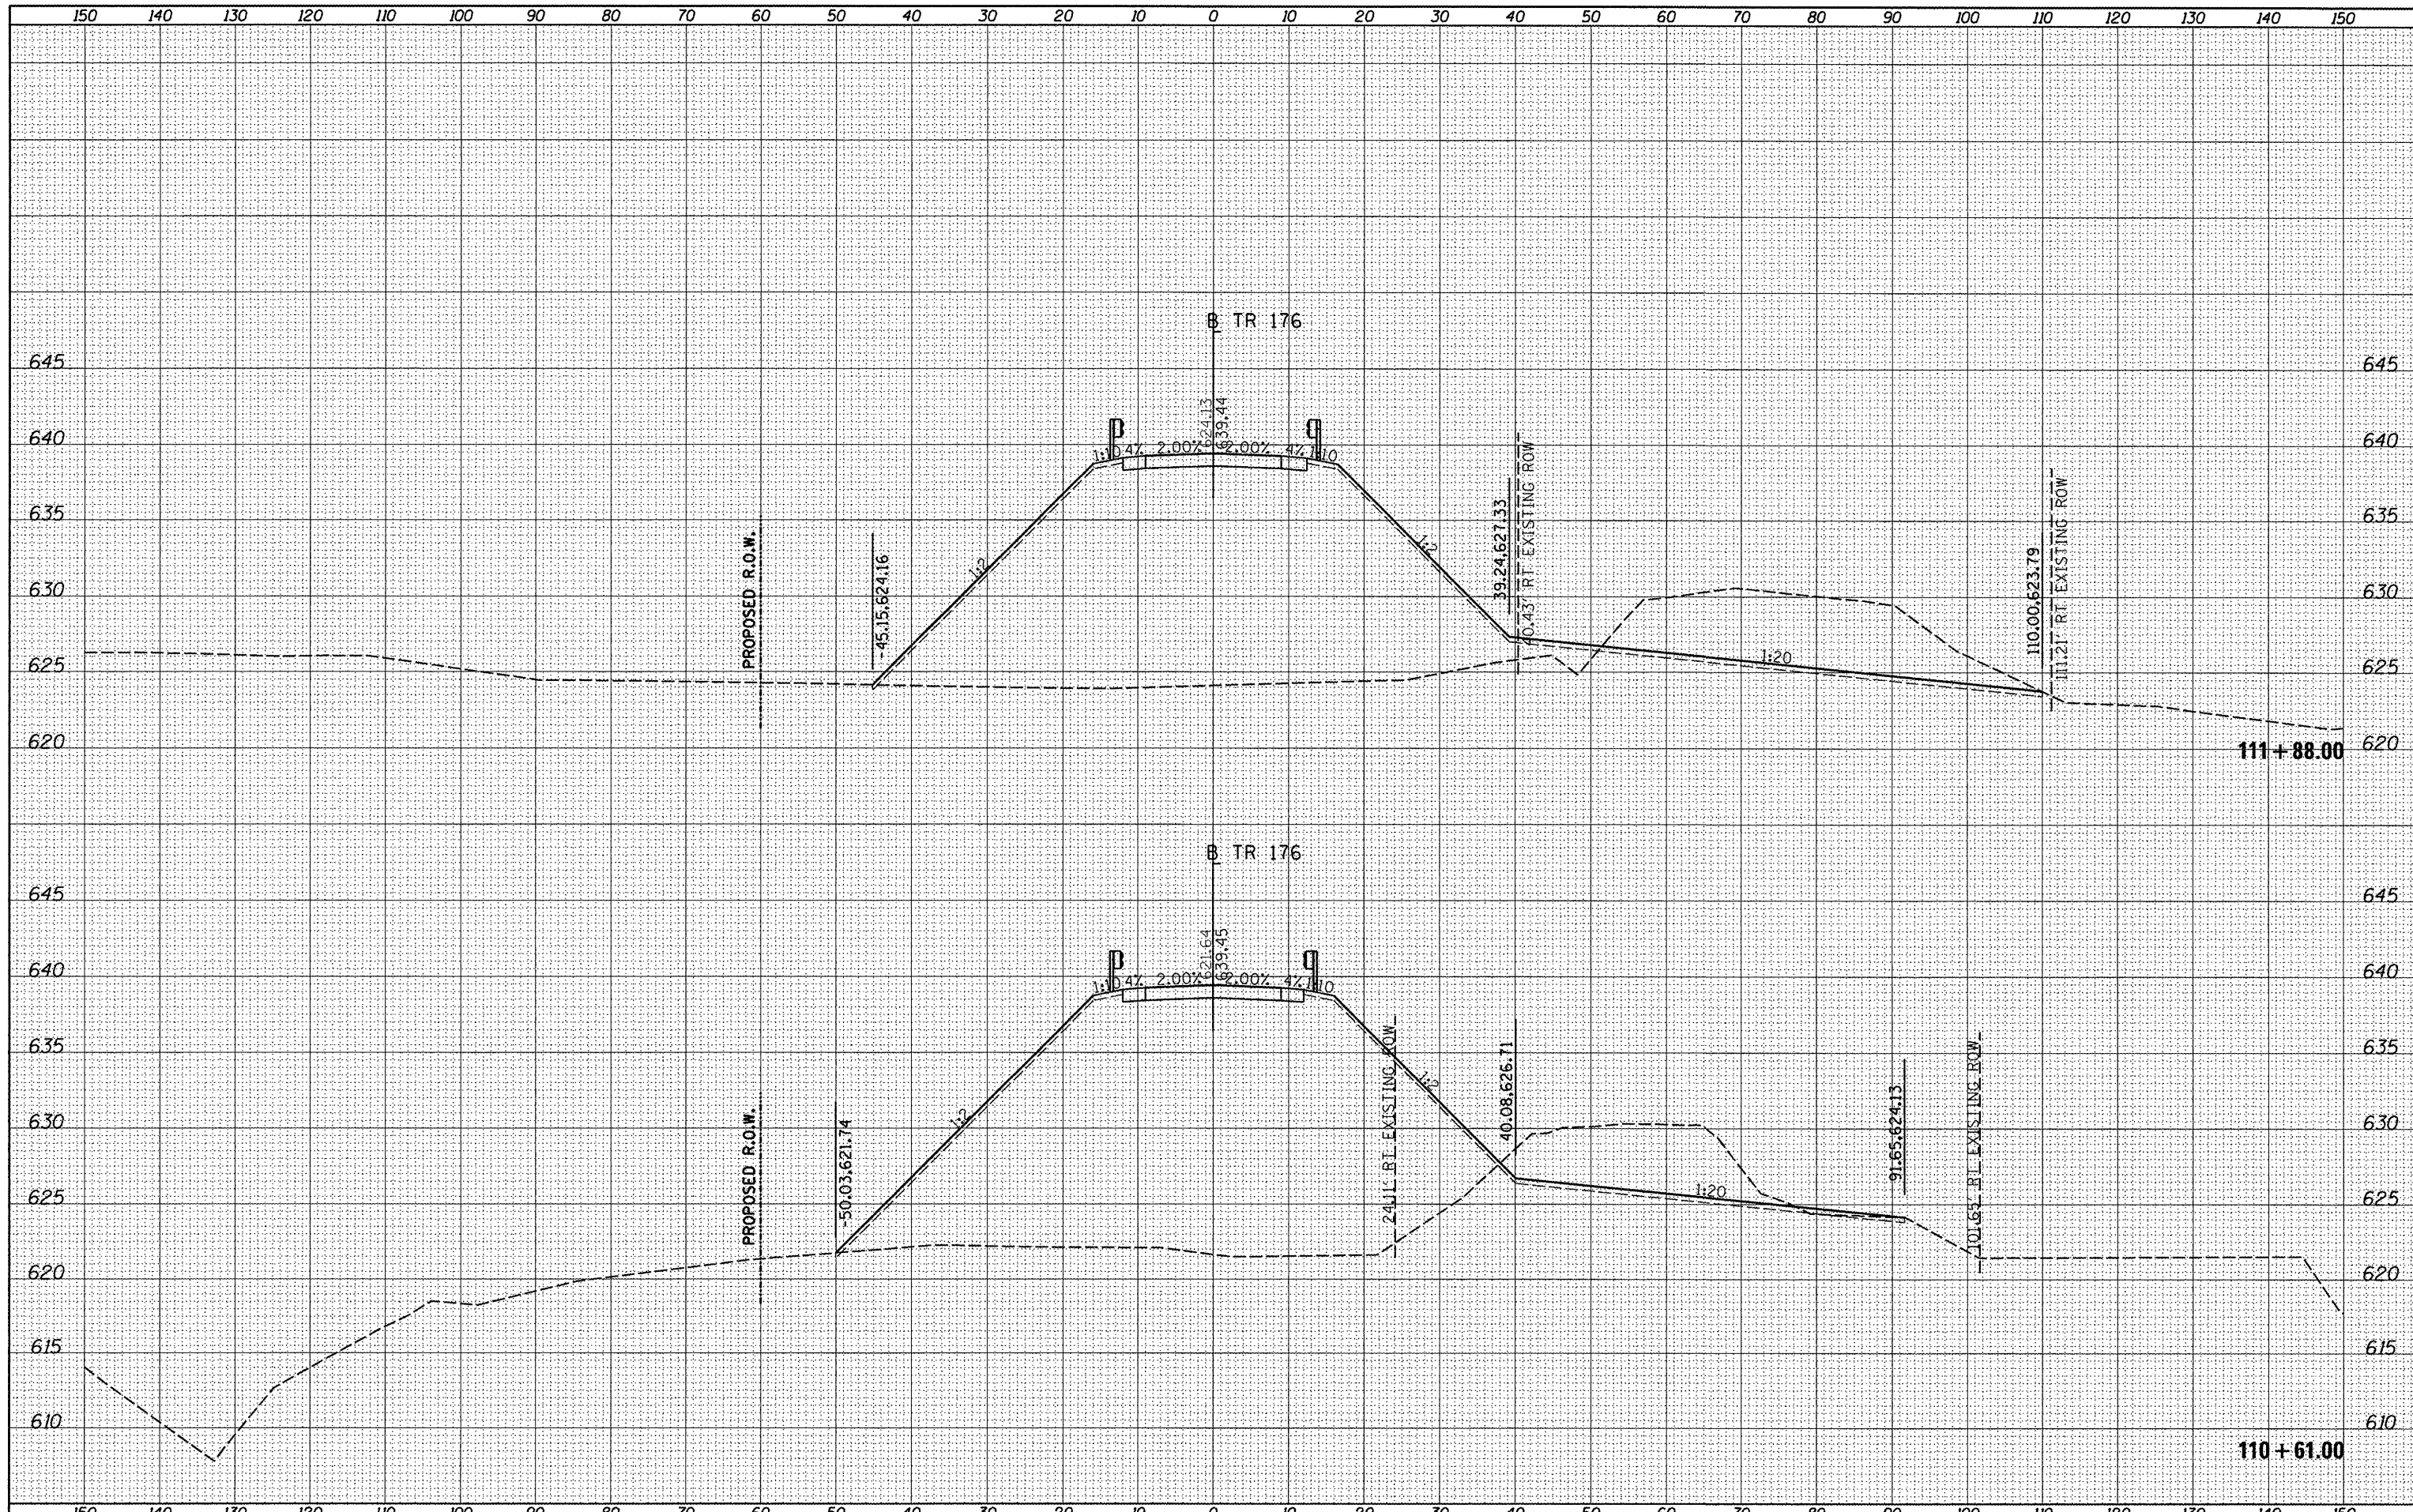

FILE NAME =	USER NAME = dws000876	DESIGNED -	REVISED -	STATE OF ILLINOIS DEPARTMENT OF TRANSPORTATION		TR 176 (BAREFOOT ROAD) CROSS SECTIONS		F.A. RTE.	SECTION	COUNTY	TOTAL SHEETS	SHEET NO.
ct:\pwise_work\do_not_delete\dws27389\c-301_TR176.dgn		DRAWN -	REVISED -					TR176	05-15103-00-BR	KNOX	97	87
PLOT SCALE = 20.0000' / in.		CHECKED -	REVISED -						05-15106-01-BR		CONTRACT NO. 89429	
PLOT DATE = 12/02/2011		DATE -	REVISED -					ILLINOIS FED. AID PROJECT		BROS 0095 (128)		
SCALE:		SHEET NO. OF SHEETS		STA. 110+61.00 TO STA. 111+88.00								