


FINAL SURVEY	SURVEYED	BY	DATE
NOTE BOOK NO.	PLOTTED		
	TEMPLATE		
	AREAS CHECKED		

ORIGINAL SURVEY	SURVEYED	BY	DATE
NOTE BOOK NO.	PLOTTED		
	TEMPLATE		
	AREAS CHECKED		

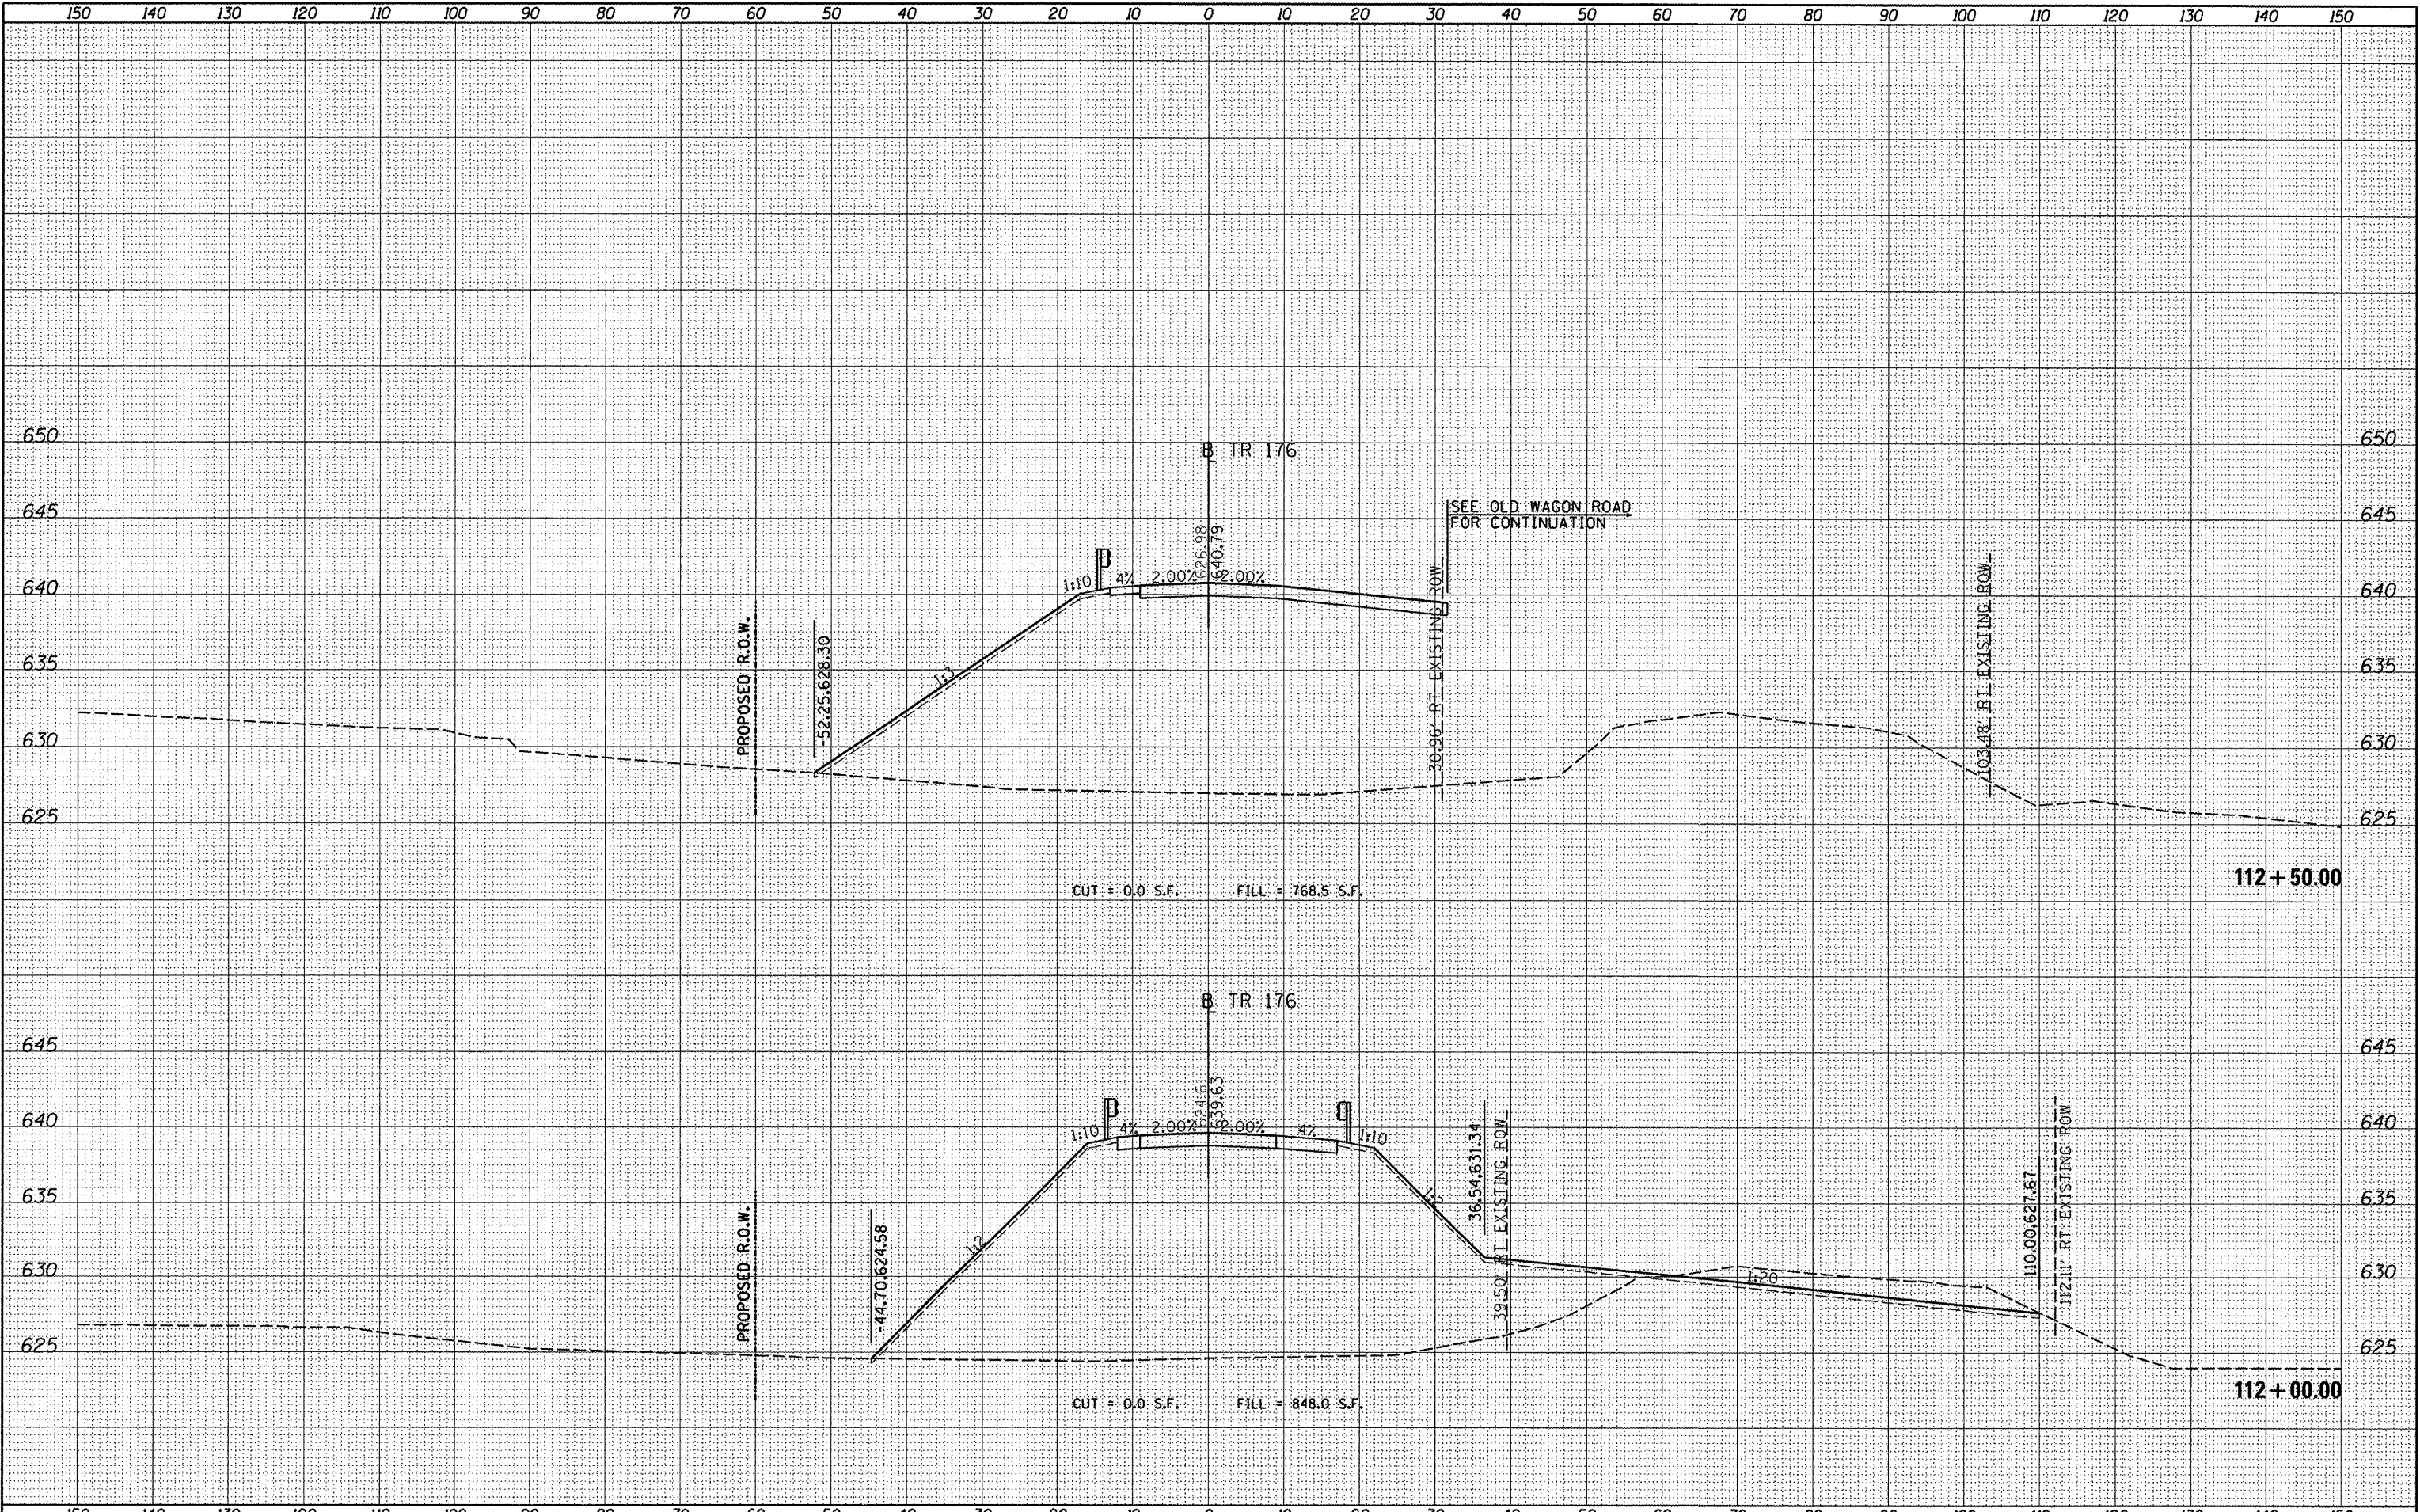

FILE NAME =	USER NAME = davis00878	DESIGNED -	REVISED -	STATE OF ILLINOIS DEPARTMENT OF TRANSPORTATION	TR 176 (BAREFOOT ROAD) CROSS SECTIONS	F.A. RTE.	SECTION	COUNTY	TOTAL SHEETS	SHEET NO.
ci:\pwise\work\do_not_delete\dms27369\c-381-TR176.dgn		DRAWN -	REVISED -			TR176	05-15103-00-BR	KNOX	97	88
PLOT SCALE = 20,0000' / in.		CHECKED -	REVISED -			05-15106-01-BR	CONTRACT NO. 89429		ILLINOIS FED. AID PROJECT BR05 0095 (128)	
PLOT DATE = 12\02\2011		DATE -	REVISED -			SCALE:	SHEET NO. OF SHEETS	STA. 112+00.00 TO STA. 112+50.00		