


BY	DATE
SUPERVISED	
NOTE BOOK	
AREAS CHECKED	

BY	DATE
SUPERVISED	
NOTE BOOK	
AREAS CHECKED	

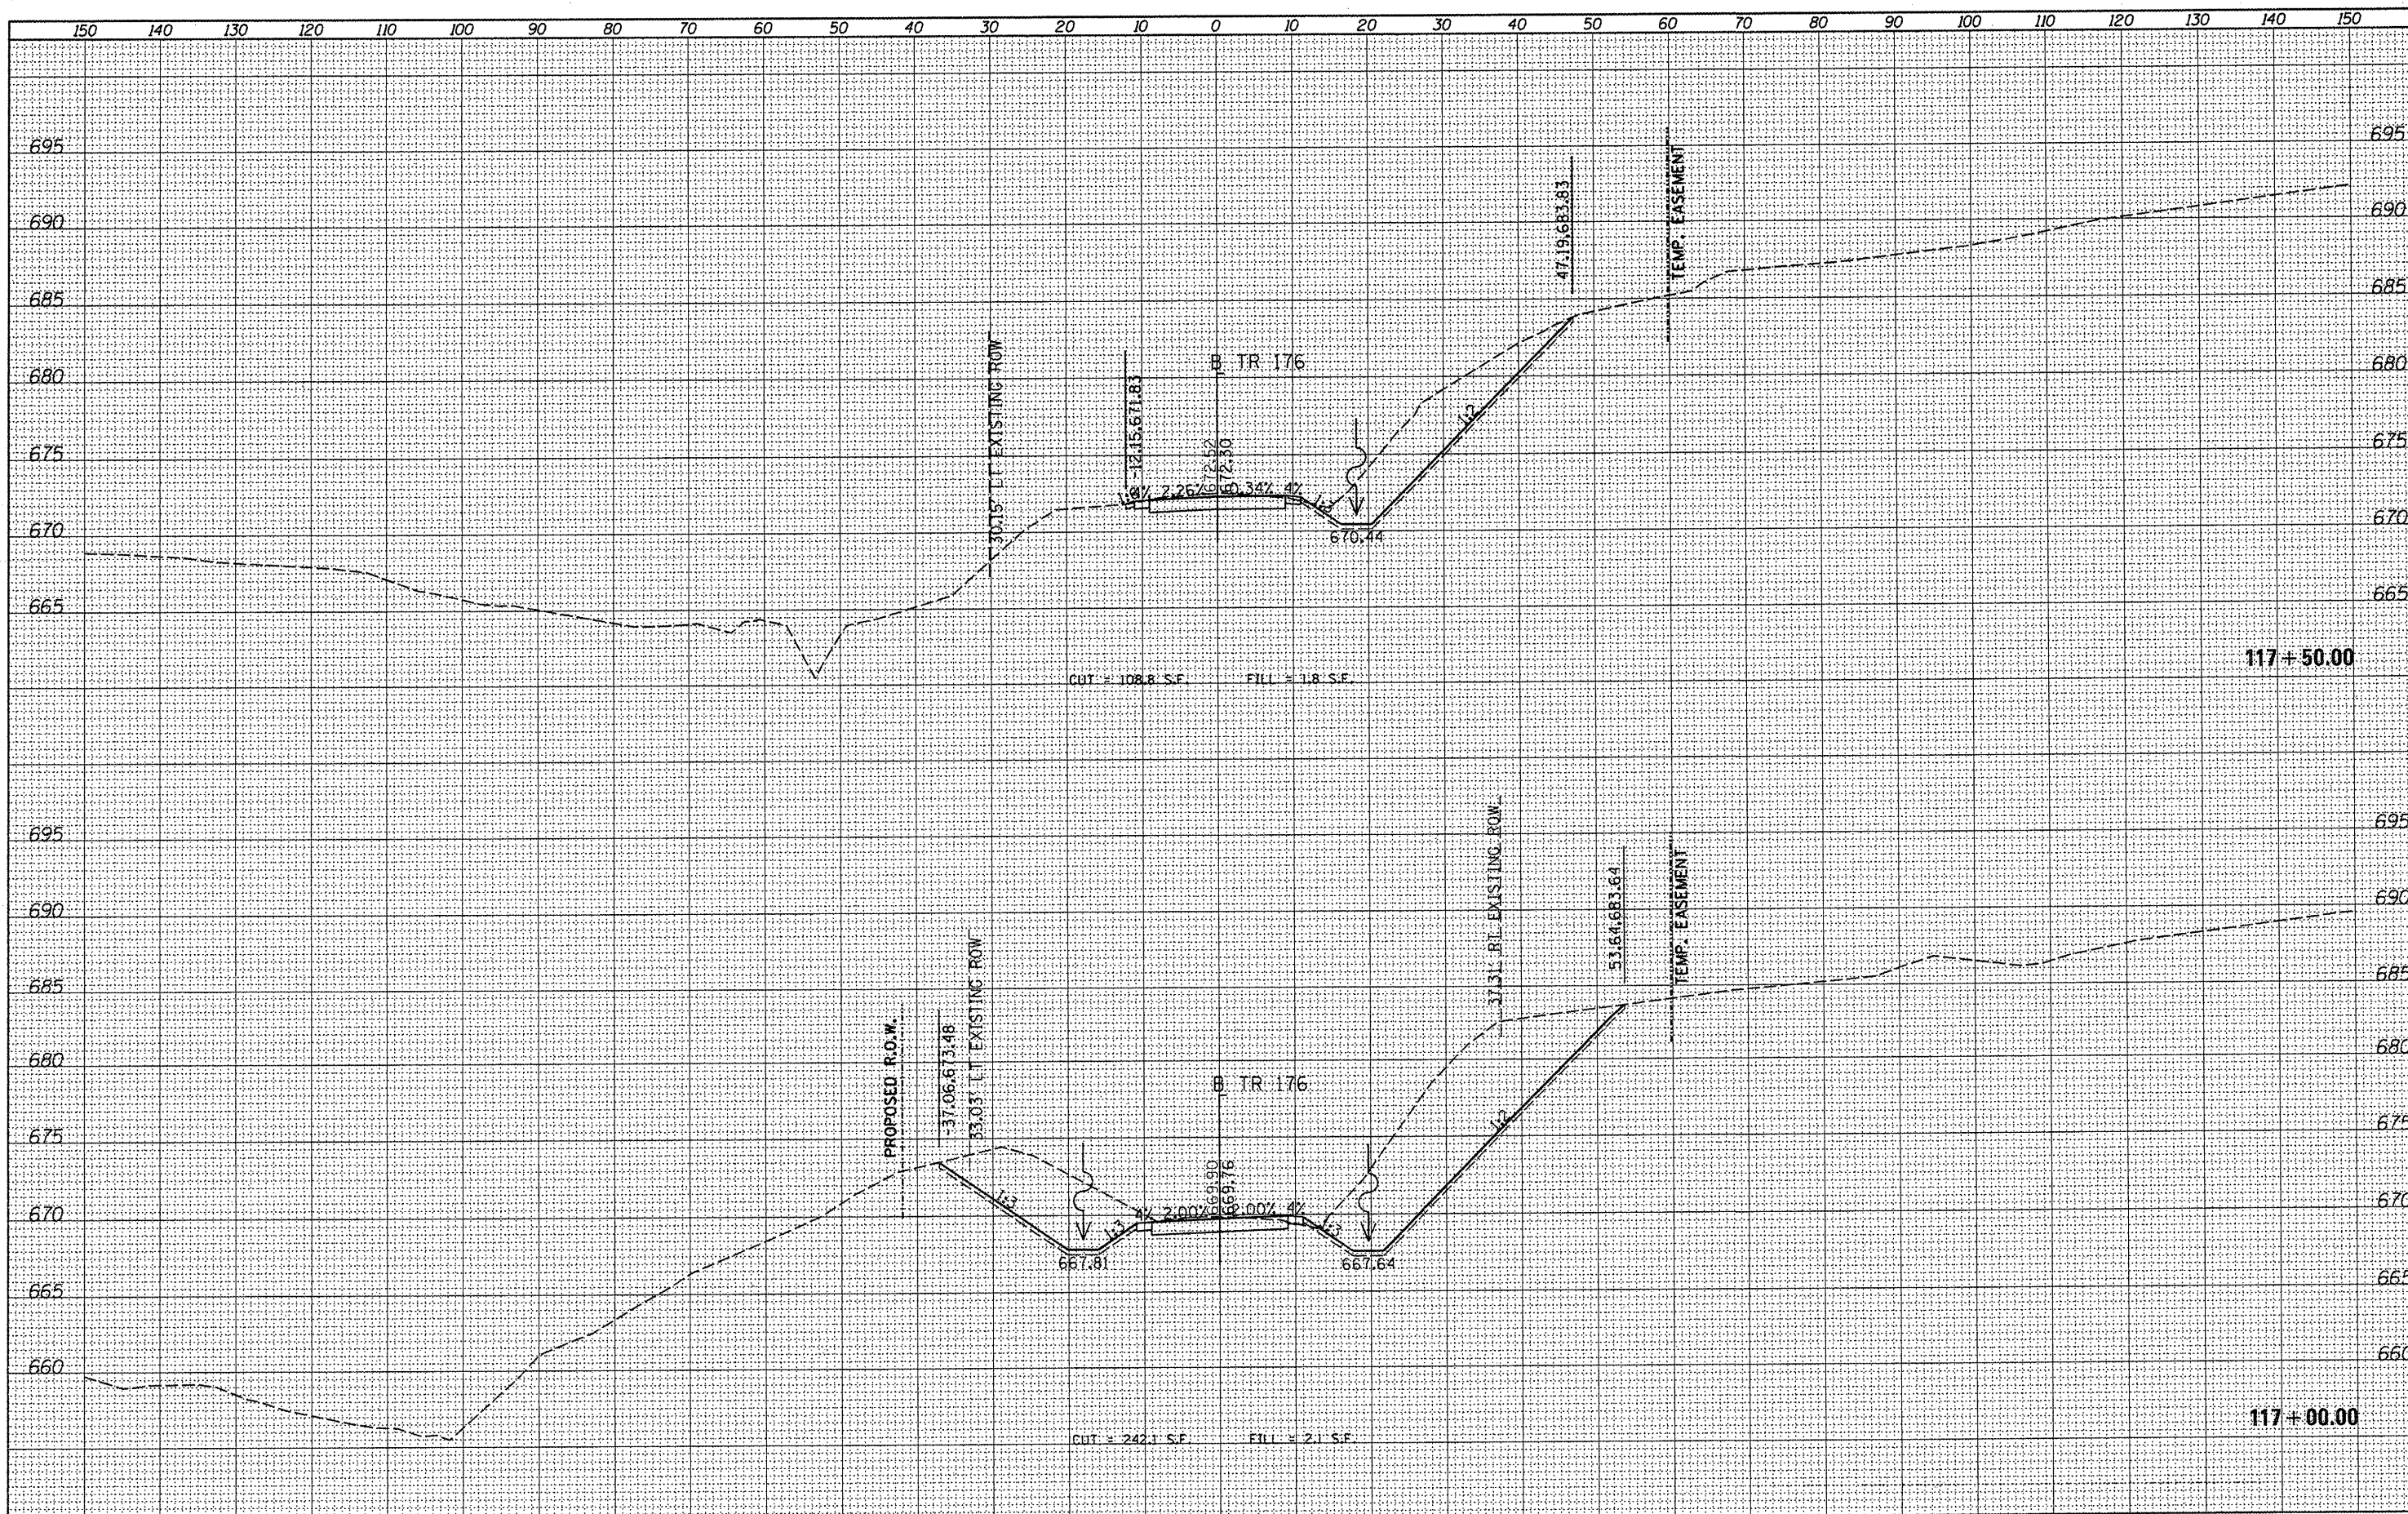

FILE NAME =	USER NAME = dms00878	DESIGNED -	REVISED -	<b>STATE OF ILLINOIS</b> <b>DEPARTMENT OF TRANSPORTATION</b>	<b>TR 176 (BAREFOOT ROAD)</b> <b>CROSS SECTIONS</b>	F.A. RTE.	SECTION	COUNTY	TOTAL SHEETS	SHEET NO.	
or \pwise\work\do_not_delete\dms27369\c-301.TRI176.dgn		DRAWN -	REVISED -			TR176	05-15103-00-BR	KNOX	97	93	
PLOT SCALE = 20.0000' / 1" =		CHECKED -	REVISED -			05-15106-01-BR		CONTRACT NO. 89429			
PLOT DATE = 02/02/2012		DATE -	REVISED -			ILLINOIS FED. AID PROJECT BROS 0095 1128					
						SCALE:	SHEET NO.	OF	SHEETS	STA. 117+00.00	TO STA. 117+50.00