


FINISHED SURVEY	SURVEYED	BY	DATE
PLOTTED	PLOTTED		
NOTE BOOK	NOTE BOOK		
TEMPLATE	TEMPLATE		
AREAS CHECKED	AREAS CHECKED		
NO.	NO.		

ORIGINAL SURVEY	SURVEYED	BY	DATE
PLOTTED	PLOTTED		
NOTE BOOK	NOTE BOOK		
TEMPLATE	TEMPLATE		
AREAS CHECKED	AREAS CHECKED		
NO.	NO.		

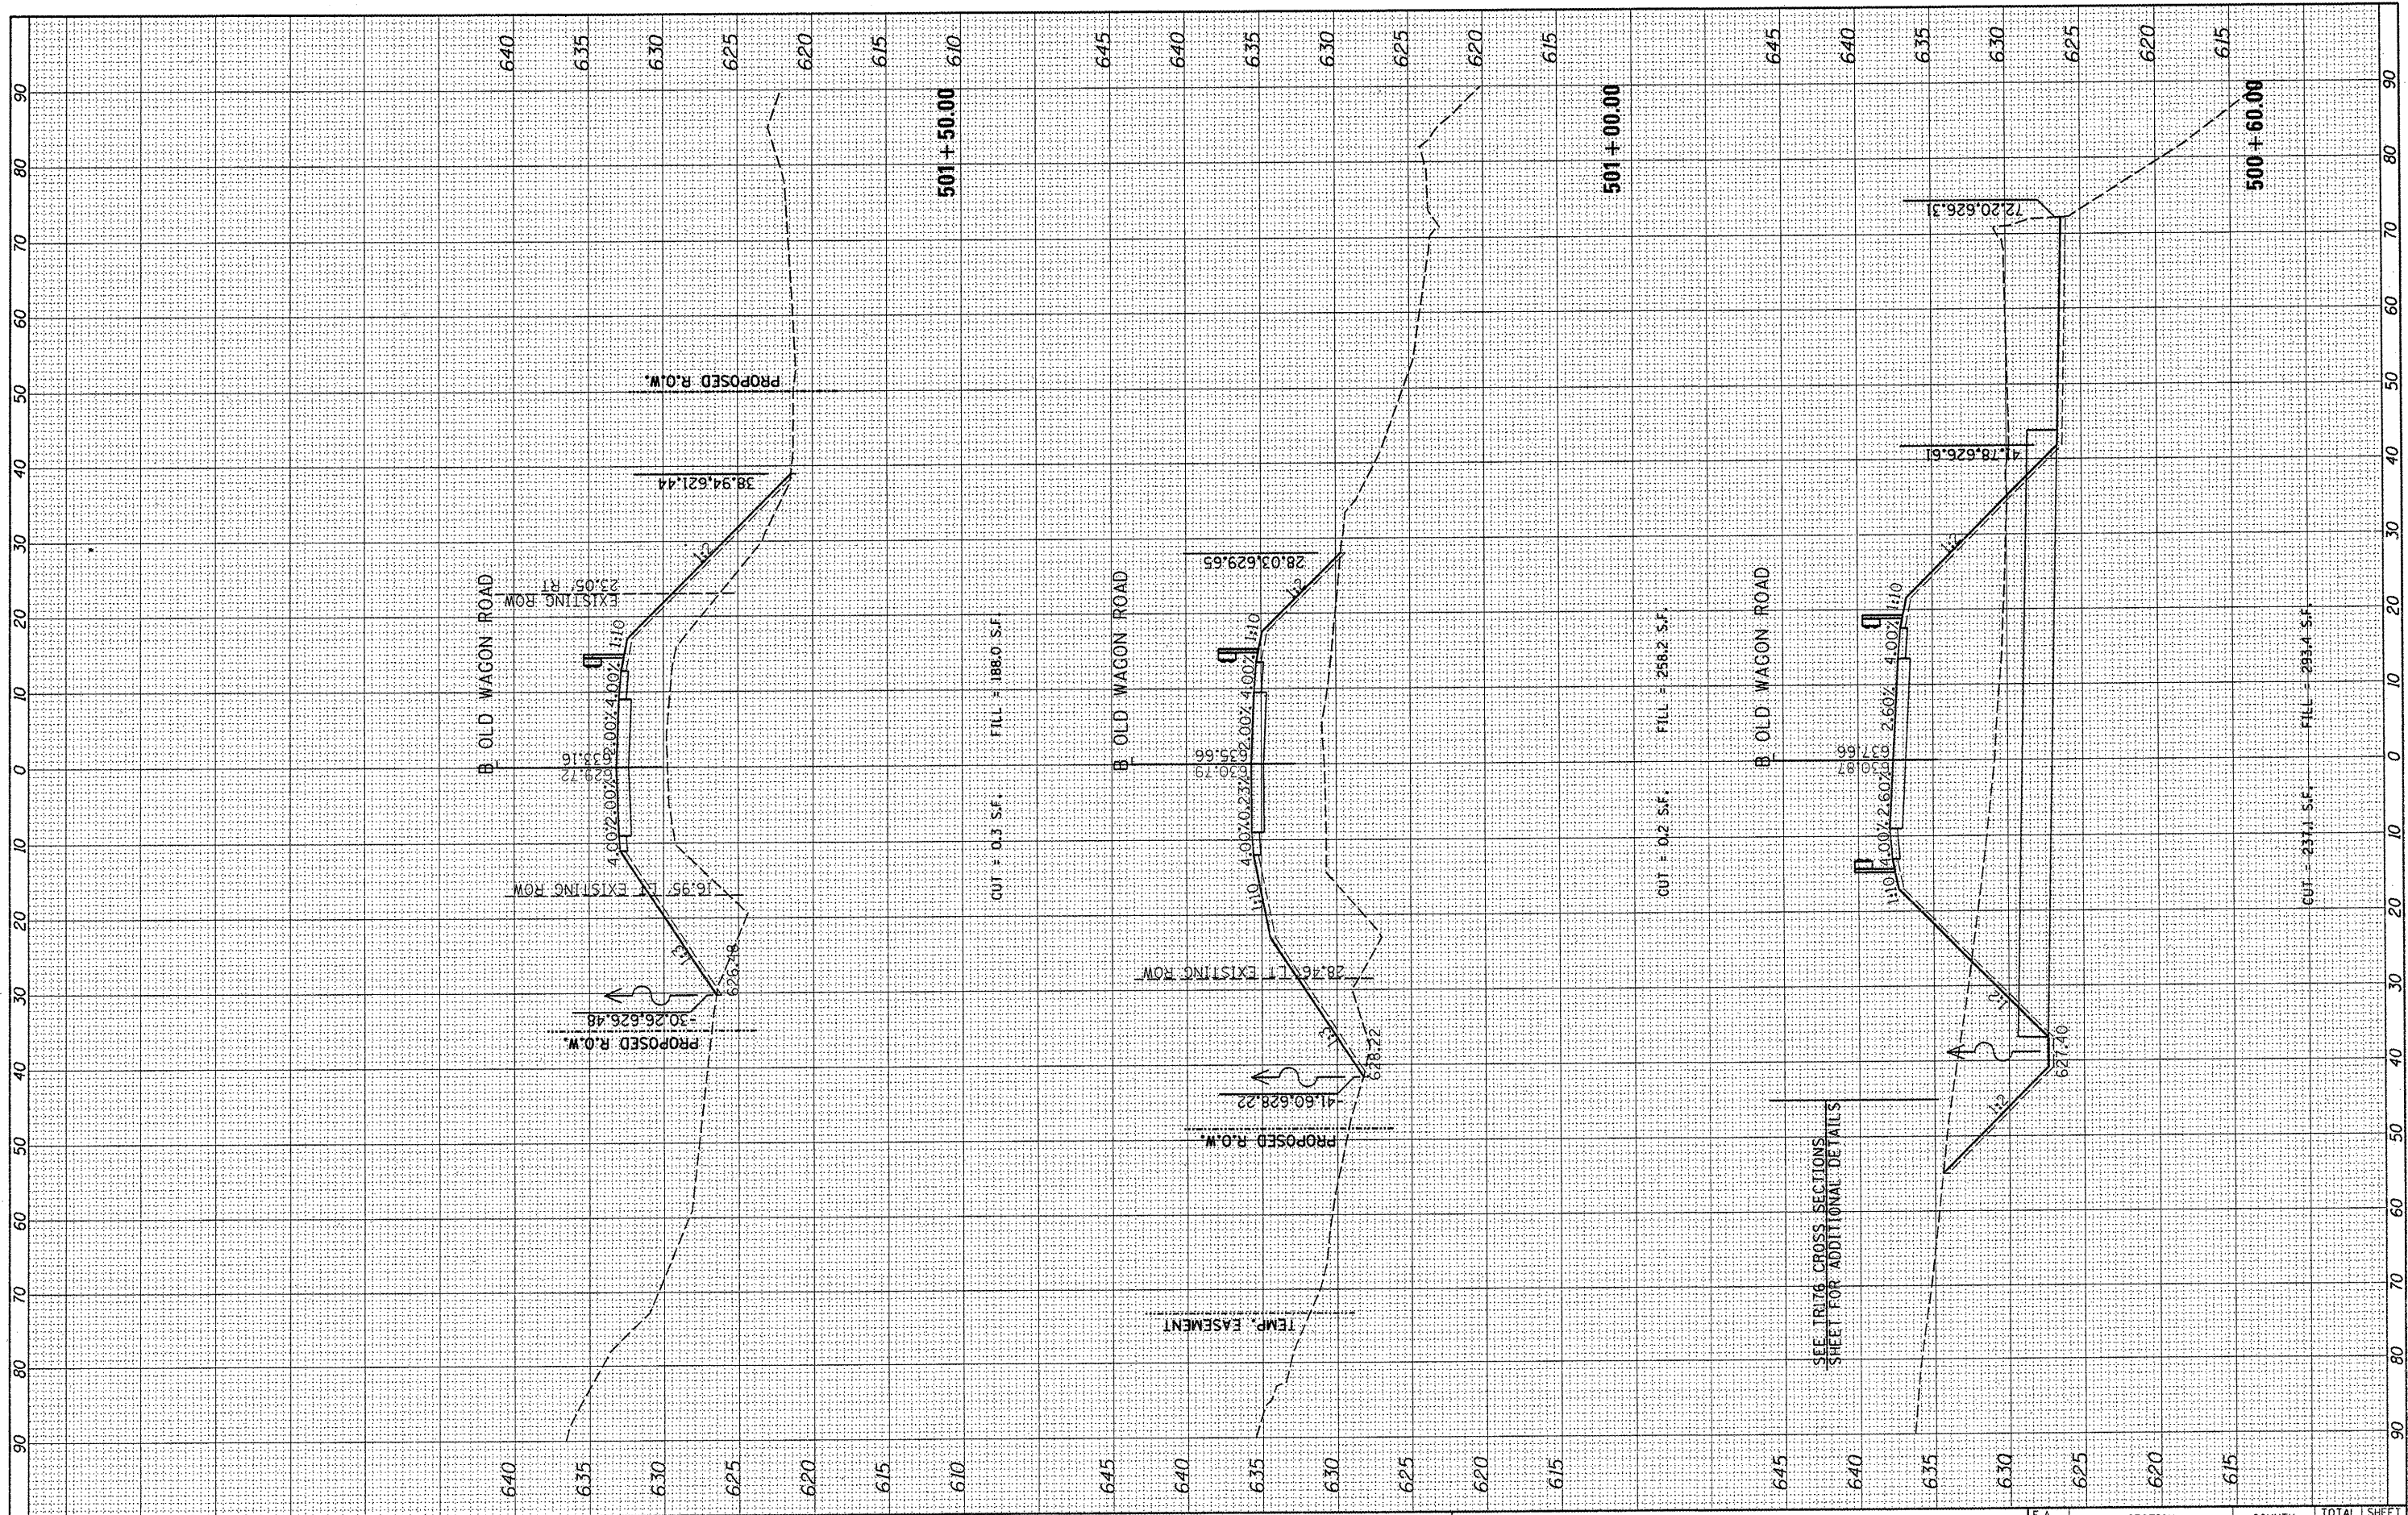

FILE NAME =	USER NAME = dws00878	DESIGNED -	REVISED -
c:\pwise_work\do_not_delete\dms27369\c-302_0w.dgn		DRAWN -	REVISED -
		CHECKED -	REVISED -
		DATE -	REVISED -

**STATE OF ILLINOIS  
DEPARTMENT OF TRANSPORTATION**

SCALE:	SHEET NO.	OF	SHEETS	STA. 500+60.00 TO STA. 501+50.00
--------	-----------	----	--------	----------------------------------

**OLD WAGON ROAD  
CROSS SECTIONS**

F.A. RTE.	SECTION	COUNTY	TOTAL SHEETS	SHEET NO.
TR176	05-15103-00-BR	KNOX	97	95
	05-15106-01-BR			
		CONTRACT NO. 89429		
		ILLINOIS FED. AID PROJECT	BROS 0095 U281	