


FINAL SURVEY	DATE
PLOTTED	
NOTE BOOK	
AREAS CHECKED	
NO.	

ORIGINAL SURVEY	DATE
PLOTTED	
NOTE BOOK	
AREAS CHECKED	
NO.	

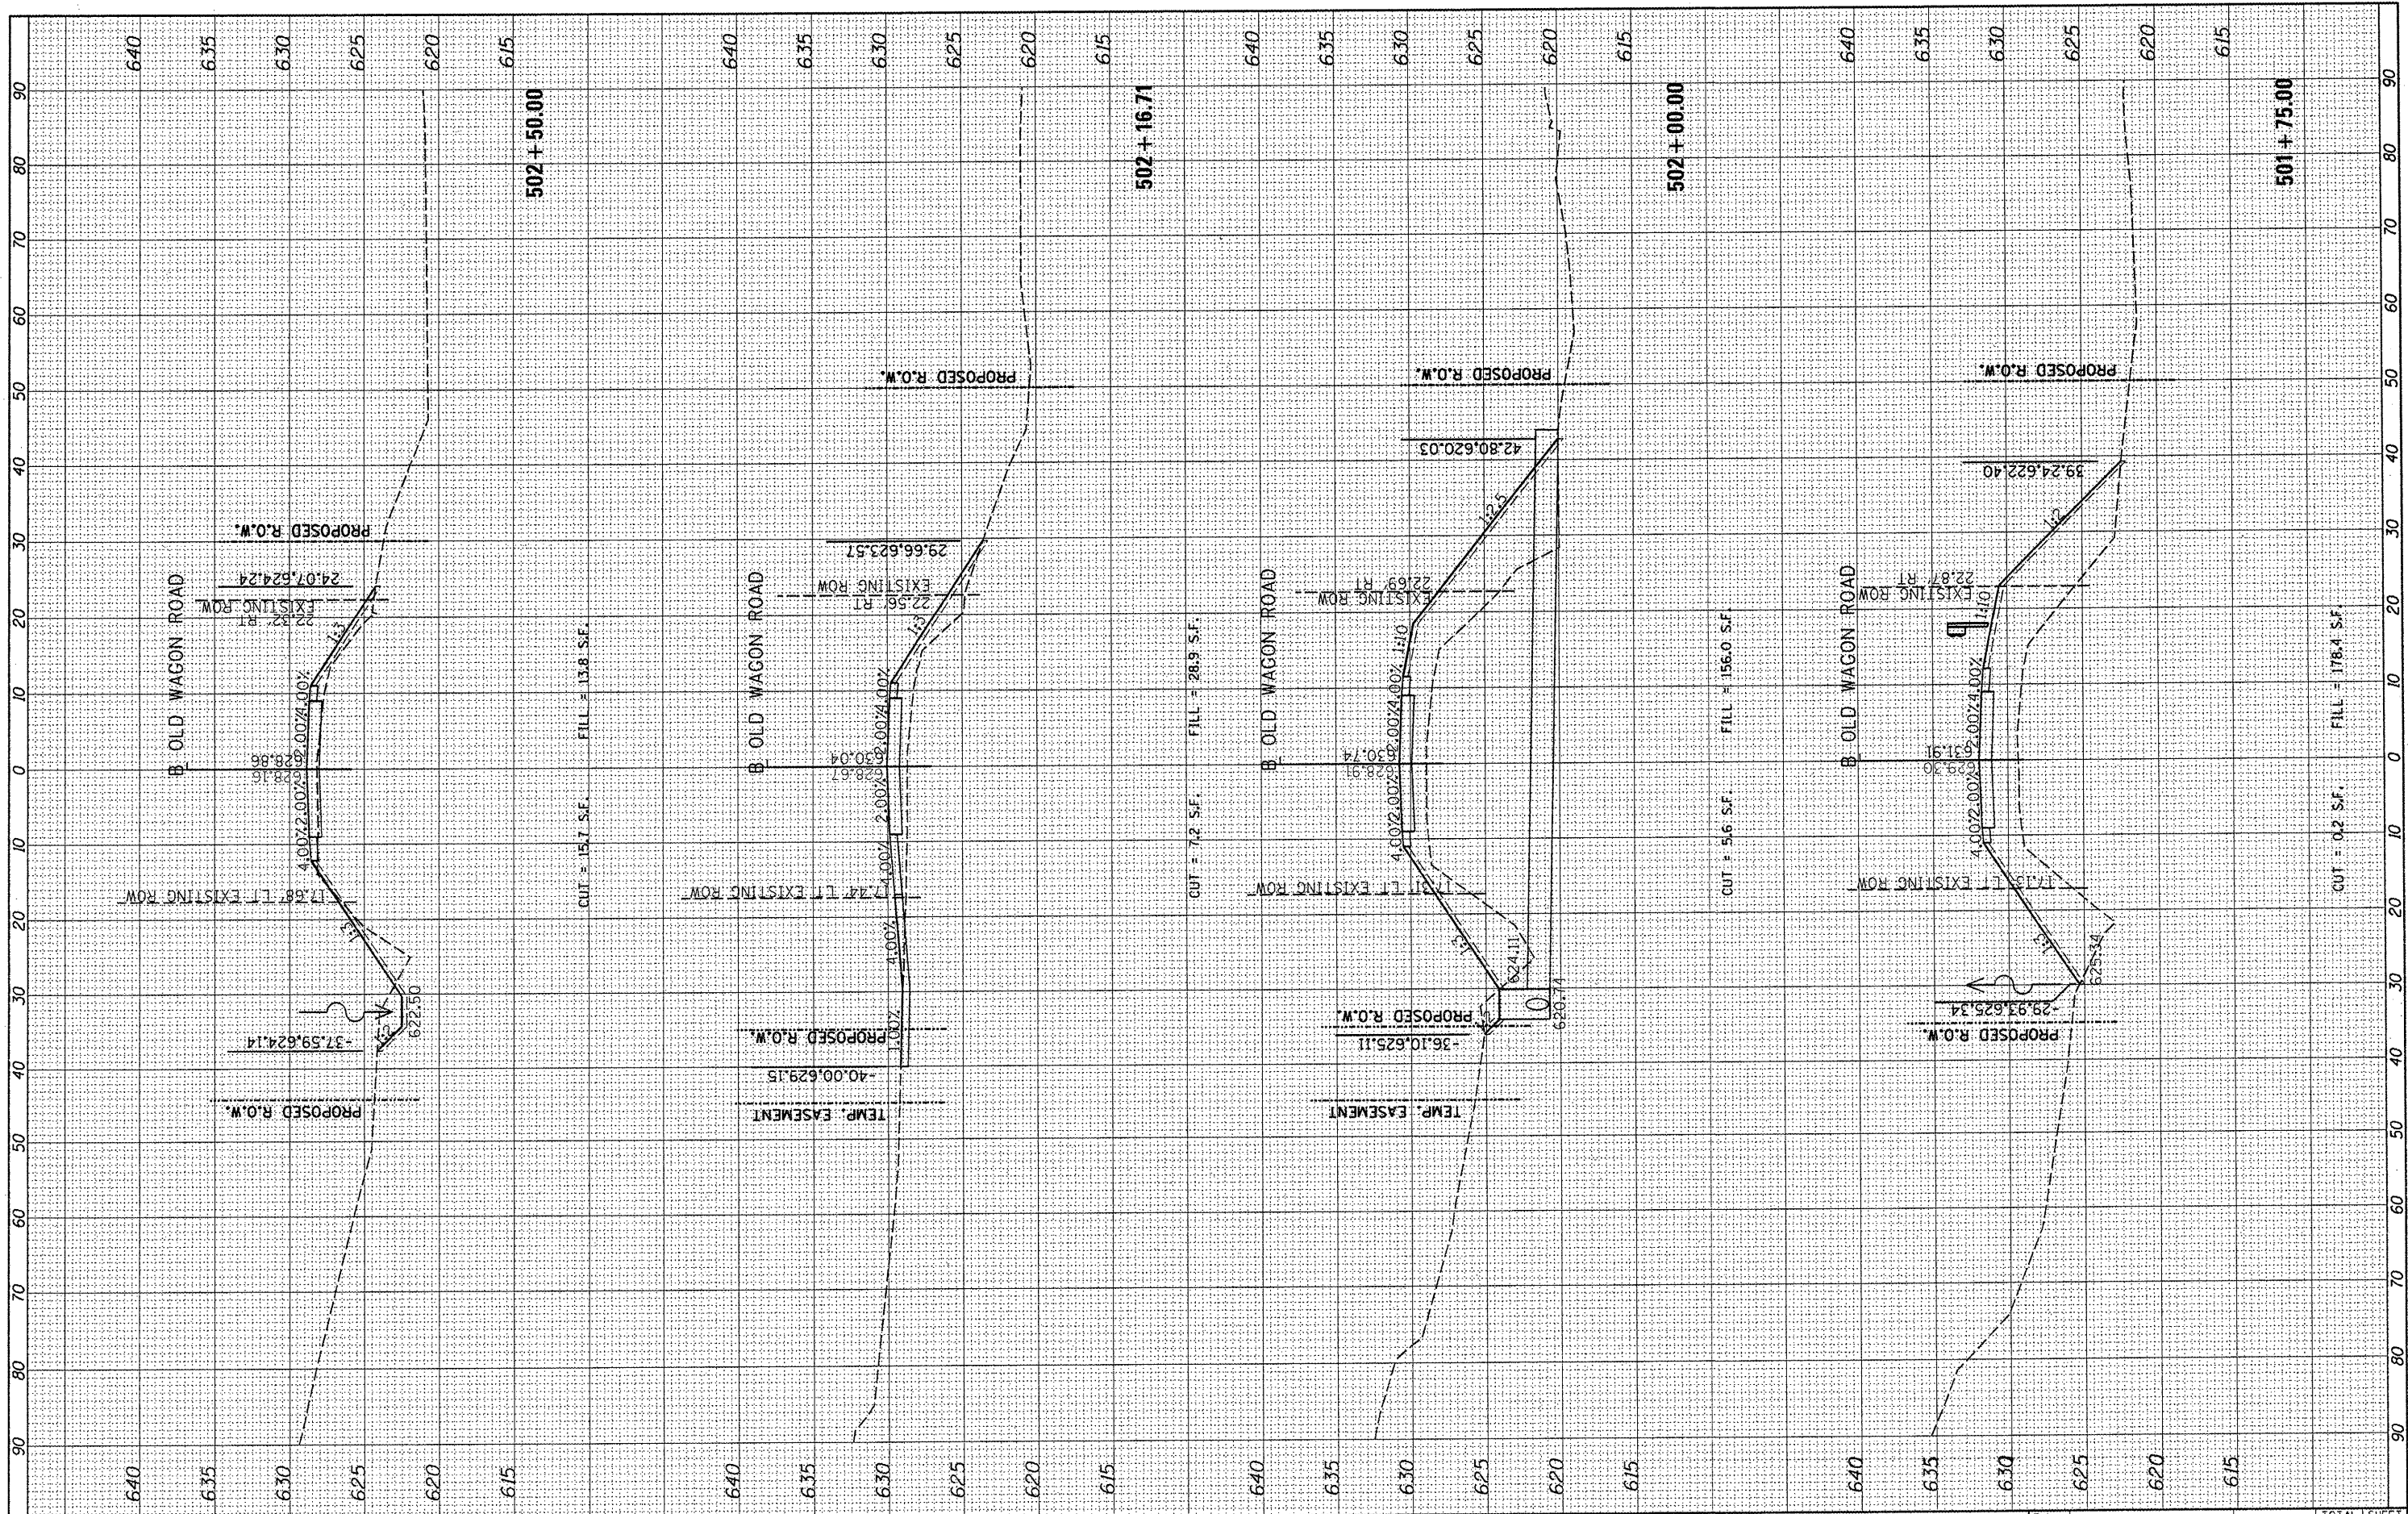

FILE NAME = c:\pwise_work\do_not_delete\dms27369\c-302_0w.dgn

USER NAME = dms00878
 DESIGNED -
 DRAWN -
 CHECKED -
 DATE -

REVISÉ -
 REVISÉ -
 REVISÉ -
 REVISÉ -

**STATE OF ILLINOIS
 DEPARTMENT OF TRANSPORTATION**

**OLD WAGON ROAD
 CROSS SECTIONS**
 SCALE: SHEET NO. OF SHEETS STA. 501+75.00 TO STA. 502+50.00

F.A. RTE.	SECTION	COUNTY	TOTAL SHEETS	SHEET NO.
TR176	05-15103-00-BR	KNOX	97	96
	05-15106-01-BR		CONTRACT NO. 89429	
[ILLINOIS] FED. AID PROJECT BR05 0095 11287				