


FINAL SURVEY	DATE
SURVEYED	BY
PLOTTED	
TEMPLATE	
NOTE BOOK	
AREAS	
CHECKED	
NO.	

ORIGINAL SURVEY	DATE
SURVEYED	BY
PLOTTED	
TEMPLATE	
NOTE BOOK	
AREAS	
CHECKED	
NO.	

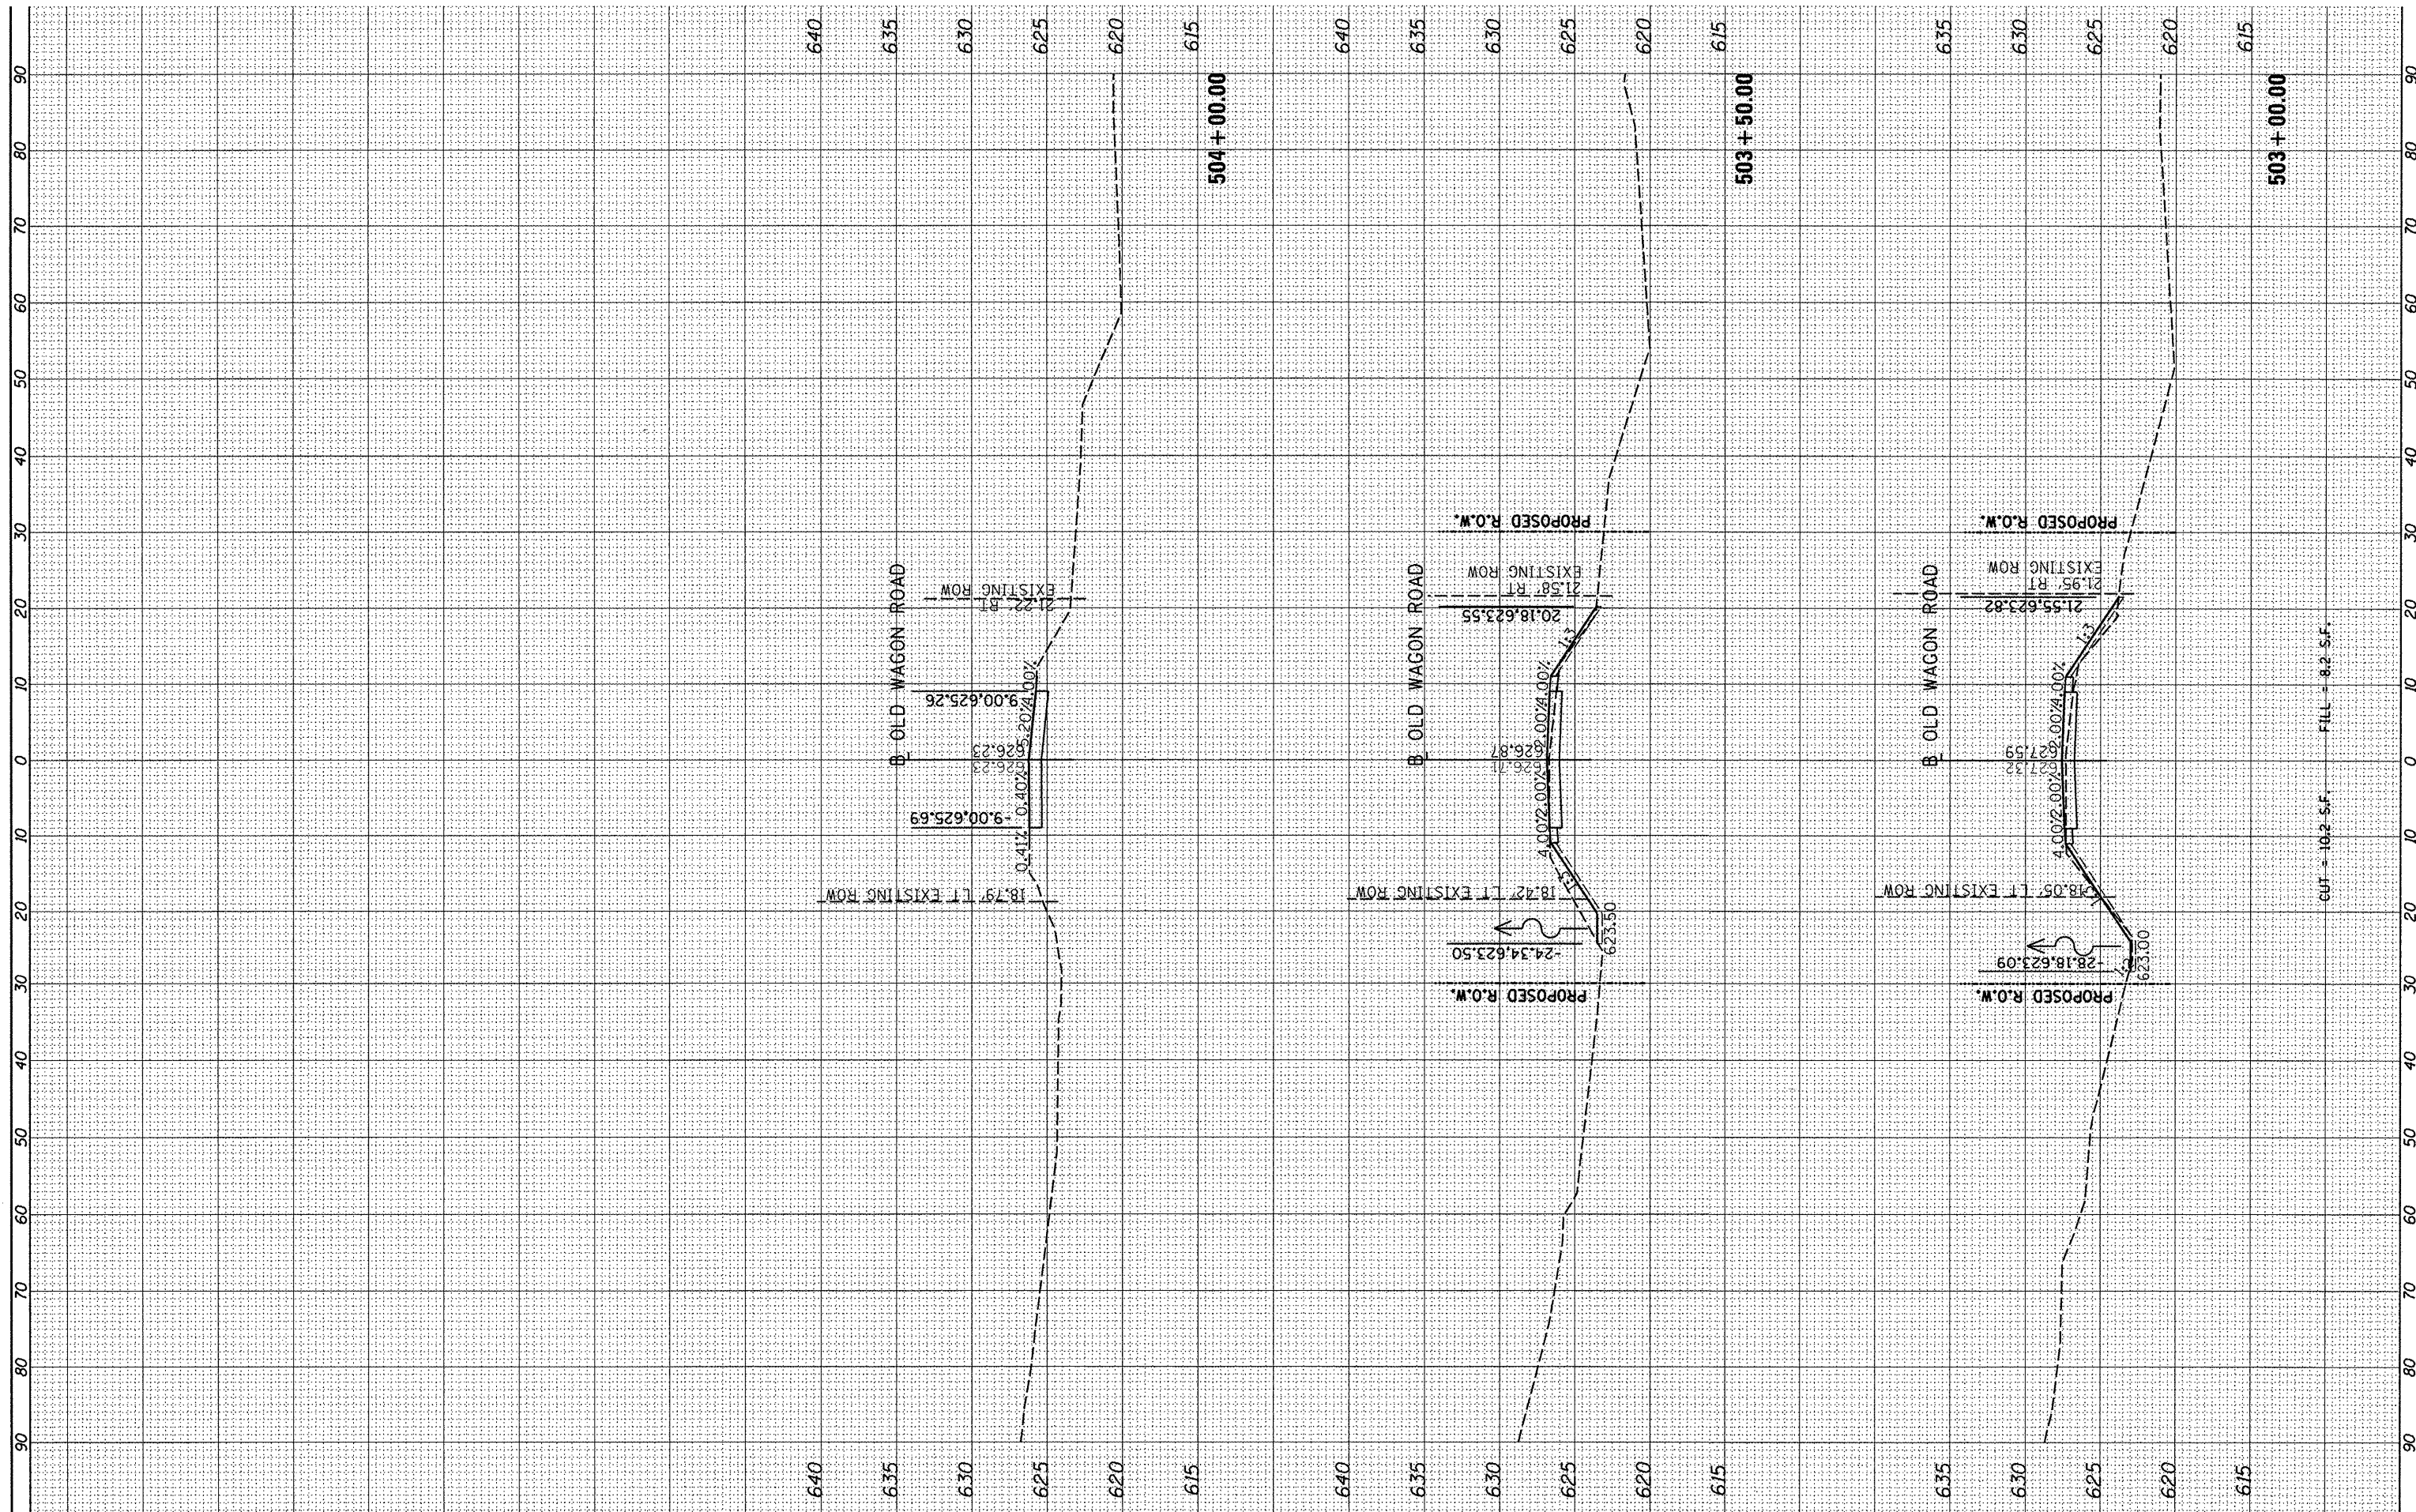

FILE NAME =	USER NAME = dewso00878	DESIGNED -	REVISED -	<b>STATE OF ILLINOIS</b> <b>DEPARTMENT OF TRANSPORTATION</b>	<b>OLD WAGON ROAD</b> <b>CROSS SECTIONS</b>	F.A. RTE.	SECTION	COUNTY	TOTAL SHEETS	SHEET NO.	
c:\pwise_work\do_not_delete\dms27369\c-302.0V.dgn		DRAWN -	REVISED -			TR176	05-15103-00-BR	KNOX	97	97	
PLOT SCALE = 20.0000' / in.		CHECKED -	REVISED -			05-15106-01-BR		CONTRACT NO. 89429			
PLOT DATE = 12/23/2011		DATE -	REVISED -			ILLINOIS FED. AID PROJECT		BROS 0095 (128)			
				SCALE:	SHEET NO. OF SHEETS	STA. 503+00.00 TO STA. 504+00.00					