



PLAN	DATE
BY	
DESIGNED	
DRAWN	
CHECKED	
IN CHARGE	
NO.	
FILE NAME	

PROFILE	DATE
BY	
DESIGNED	
DRAWN	
CHECKED	
IN CHARGE	
NO.	
FILE NAME	

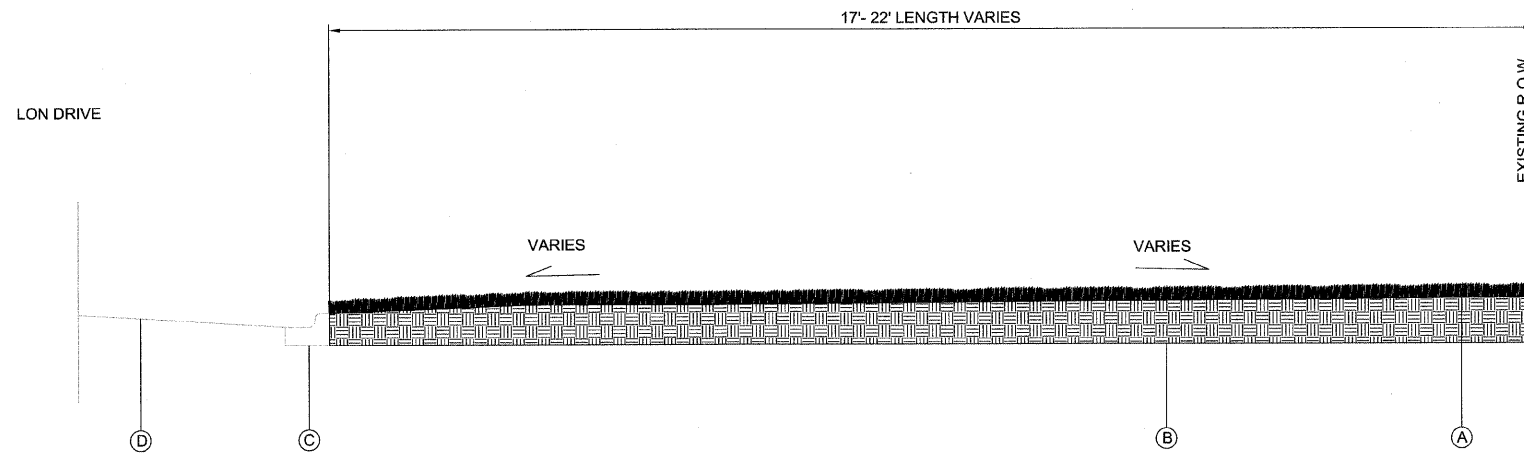

EXISTING TYPICAL CROSS SECTION
STA 210+77.10 TO 212+83.00

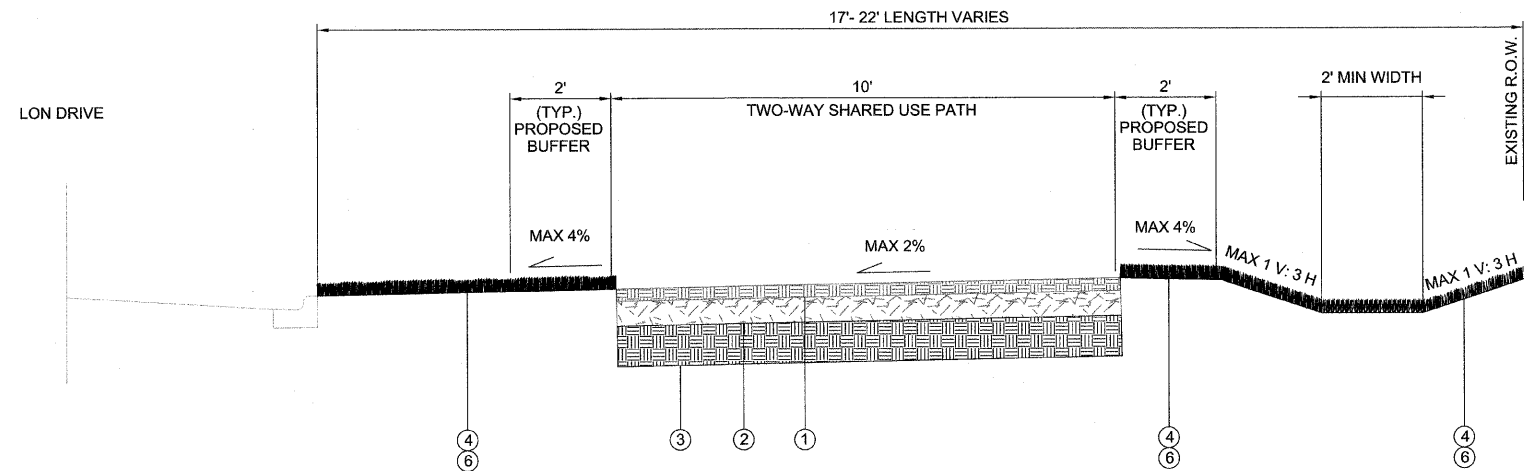

TYPICAL CROSS SECTION FOR TWO-WAY SHARED USE PATH
STA 210+77.10 TO 212+83.00

- EXISTING LEGEND**
- (A) EXISTING GRASS COVERED RIGHT-OF-WAY
 - (B) EXISTING SUBGRADE
 - (C) EXISTING CURB AND GUTTER AT LON DRIVE
 - (D) EXISTING ROADWAY AT LON DRIVE

- PROPOSED LEGEND**
- (1) HOT-MIX ASPHALT SURFACE COURSE, MIX "C", N50, 3 INCH
 - (2) AGGREGATE BASE COURSE, TYPE B, 6"
 - (3) COMPACTED SUBGRADE
 - (4) TOPSOIL FURNISH AND PLACE, 4"
 - (5) SODDING, SALT TOLERANT
 - (6) SEEDING, CLASS 1

FILE NAME =	USER NAME =	DESIGNED — TMS	REVISED —
		DRAWN — TMS	REVISED —
		CHECKED — AJB	REVISED —
		DATE — 01-30-2012	REVISED —

STATE OF ILLINOIS
DEPARTMENT OF TRANSPORTATION

TYPICAL CROSS SECTION
SHEET 2 OF 2

SCALE: _____

F.A.U. R.T.E.	SECTION	COUNTY	TOTAL SHEETS	SHEET NO.
###	10-00105-00-BT	CHAMPAIGN	57	4
FED. ROAD DIST. NO. 5 ILLINOIS FED. AID PROJECT			CONTRACT NO. 91478	