


PLAN	SURVEYED	BY	DATE
	PLOTTED		
	CHECKED		
	RT. OF WAY CHECKED		
	NO. _____		
	DATE FILE NAME		

PROFILE	SURVEYED	BY	DATE
	PLOTTED		
	CHECKED		
	RT. OF WAY CHECKED		
	NO. _____		
	DATE FILE NAME		

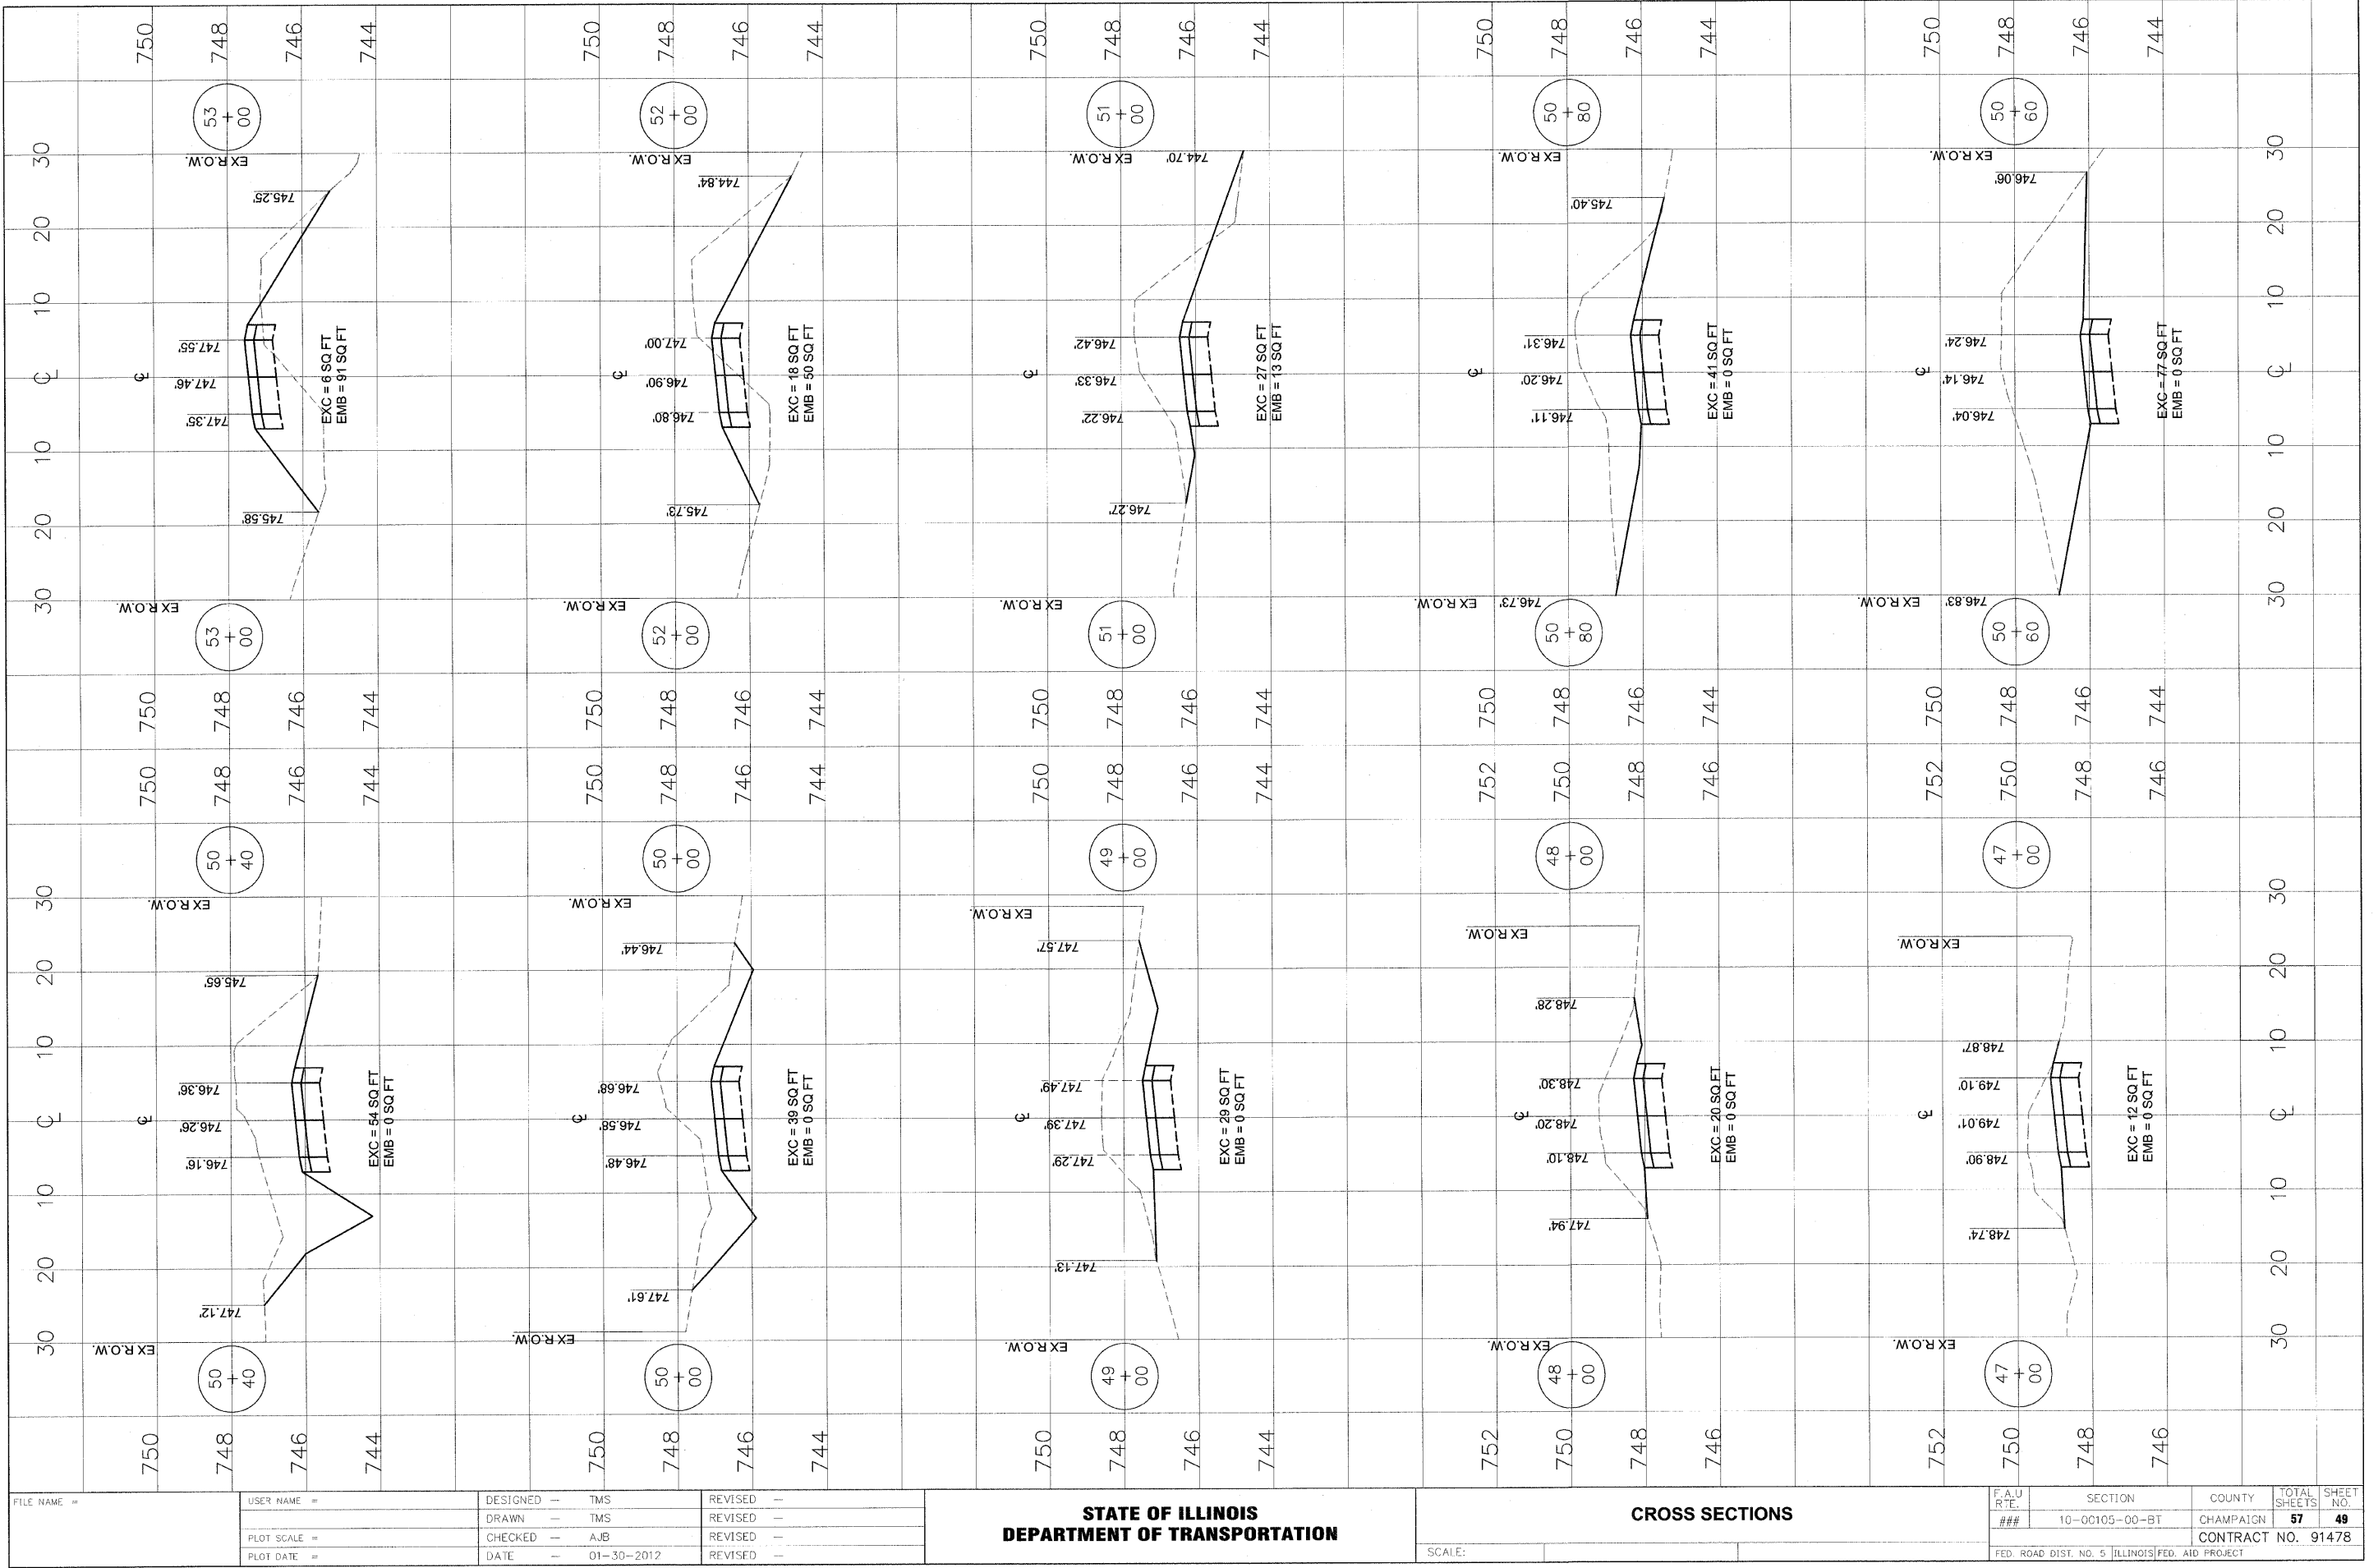

FILE NAME =

USER NAME =  
 PLOT SCALE =  
 PLOT DATE =

DESIGNED -- TMS  
 DRAWN -- TMS  
 CHECKED -- AJB  
 DATE -- 01-30-2012

REVISED --  
 REVISED --  
 REVISED --  
 REVISED --

**STATE OF ILLINOIS**  
**DEPARTMENT OF TRANSPORTATION**

**CROSS SECTIONS**  
 SCALE:

F.A.U. R.T.E. ##	SECTION 10-00105-00-BT	COUNTY CHAMPAIGN	TOTAL SHEETS 57	SHEET NO. 49
FED. ROAD DIST. NO. 5 ILLINOIS FED. AID PROJECT				
CONTRACT NO. 91478				