


PLAN	SUPERVISED	BY	DATE
NOTE BOOK	PLANNED		
NO.	RT. OF WAY CHECKED		
	PAID FILE NAME		

PROFILE	SUPERVISED	BY	DATE
NOTE BOOK	PLANNED		
NO.	RT. OF WAY CHECKED		
	STRUCTURE NOTATION CHECKED		

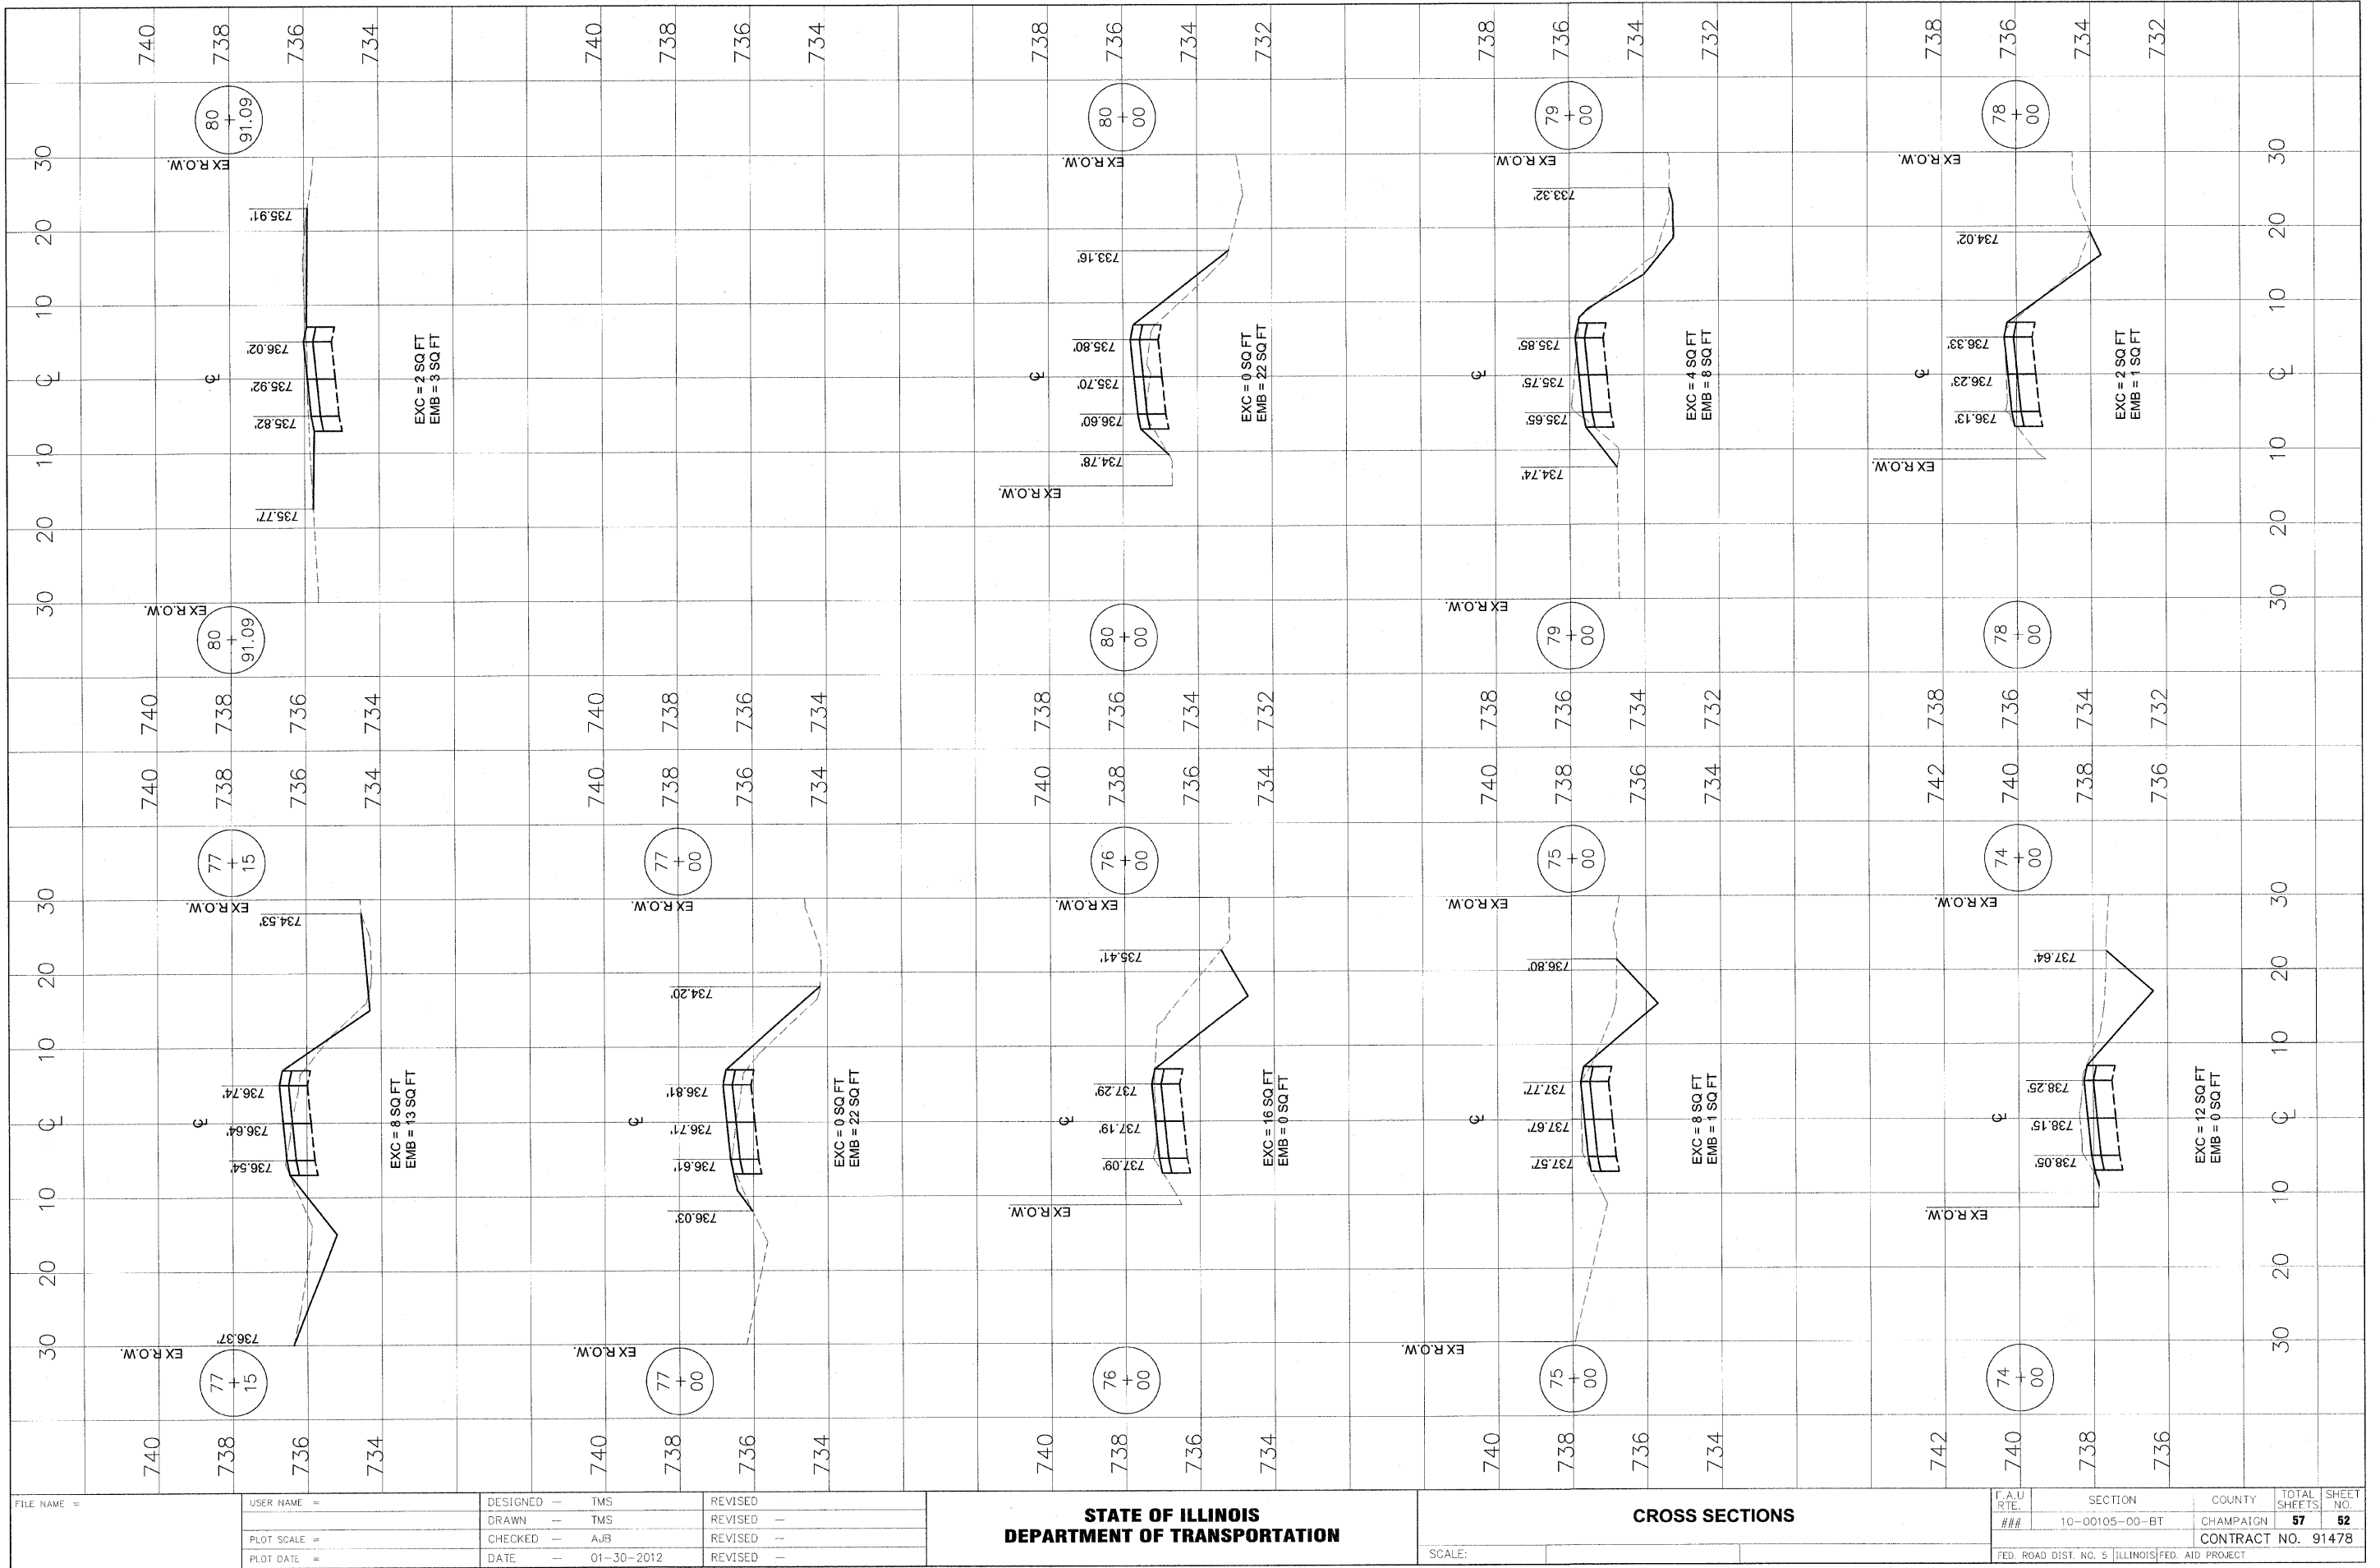

FILE NAME =

USER NAME =

PLOT SCALE =

PLOT DATE =

DESIGNED -- TMS

DRAWN -- TMS

CHECKED -- AJB

DATE -- 01-30-2012

REVISED

REVISED

REVISED

REVISED

**STATE OF ILLINOIS**

**DEPARTMENT OF TRANSPORTATION**

SCALE:

**CROSS SECTIONS**

FAU	SECTION	COUNTY	TOTAL	SHEET
RT.	10-00105-00-BT	CHAMPAIGN	SHEETS	NO.
###			57	52
FED. ROAD DIST. NO. 5 ILLINOIS FED. AID PROJECT			CONTRACT NO. 91478	