


PLAN	SURVEYED	BY	DATE
NOTE BOOK	ALIGNED		
	RT. OF WAY CHECKED		
	NO. _____		
	GRID FILE NAME		

PROFILE	SURVEYED	BY	DATE
NOTE BOOK	PLOTTED		
	EMB. NOTED		
	STRUCTURE		
	NOTATION		
	CHKD		

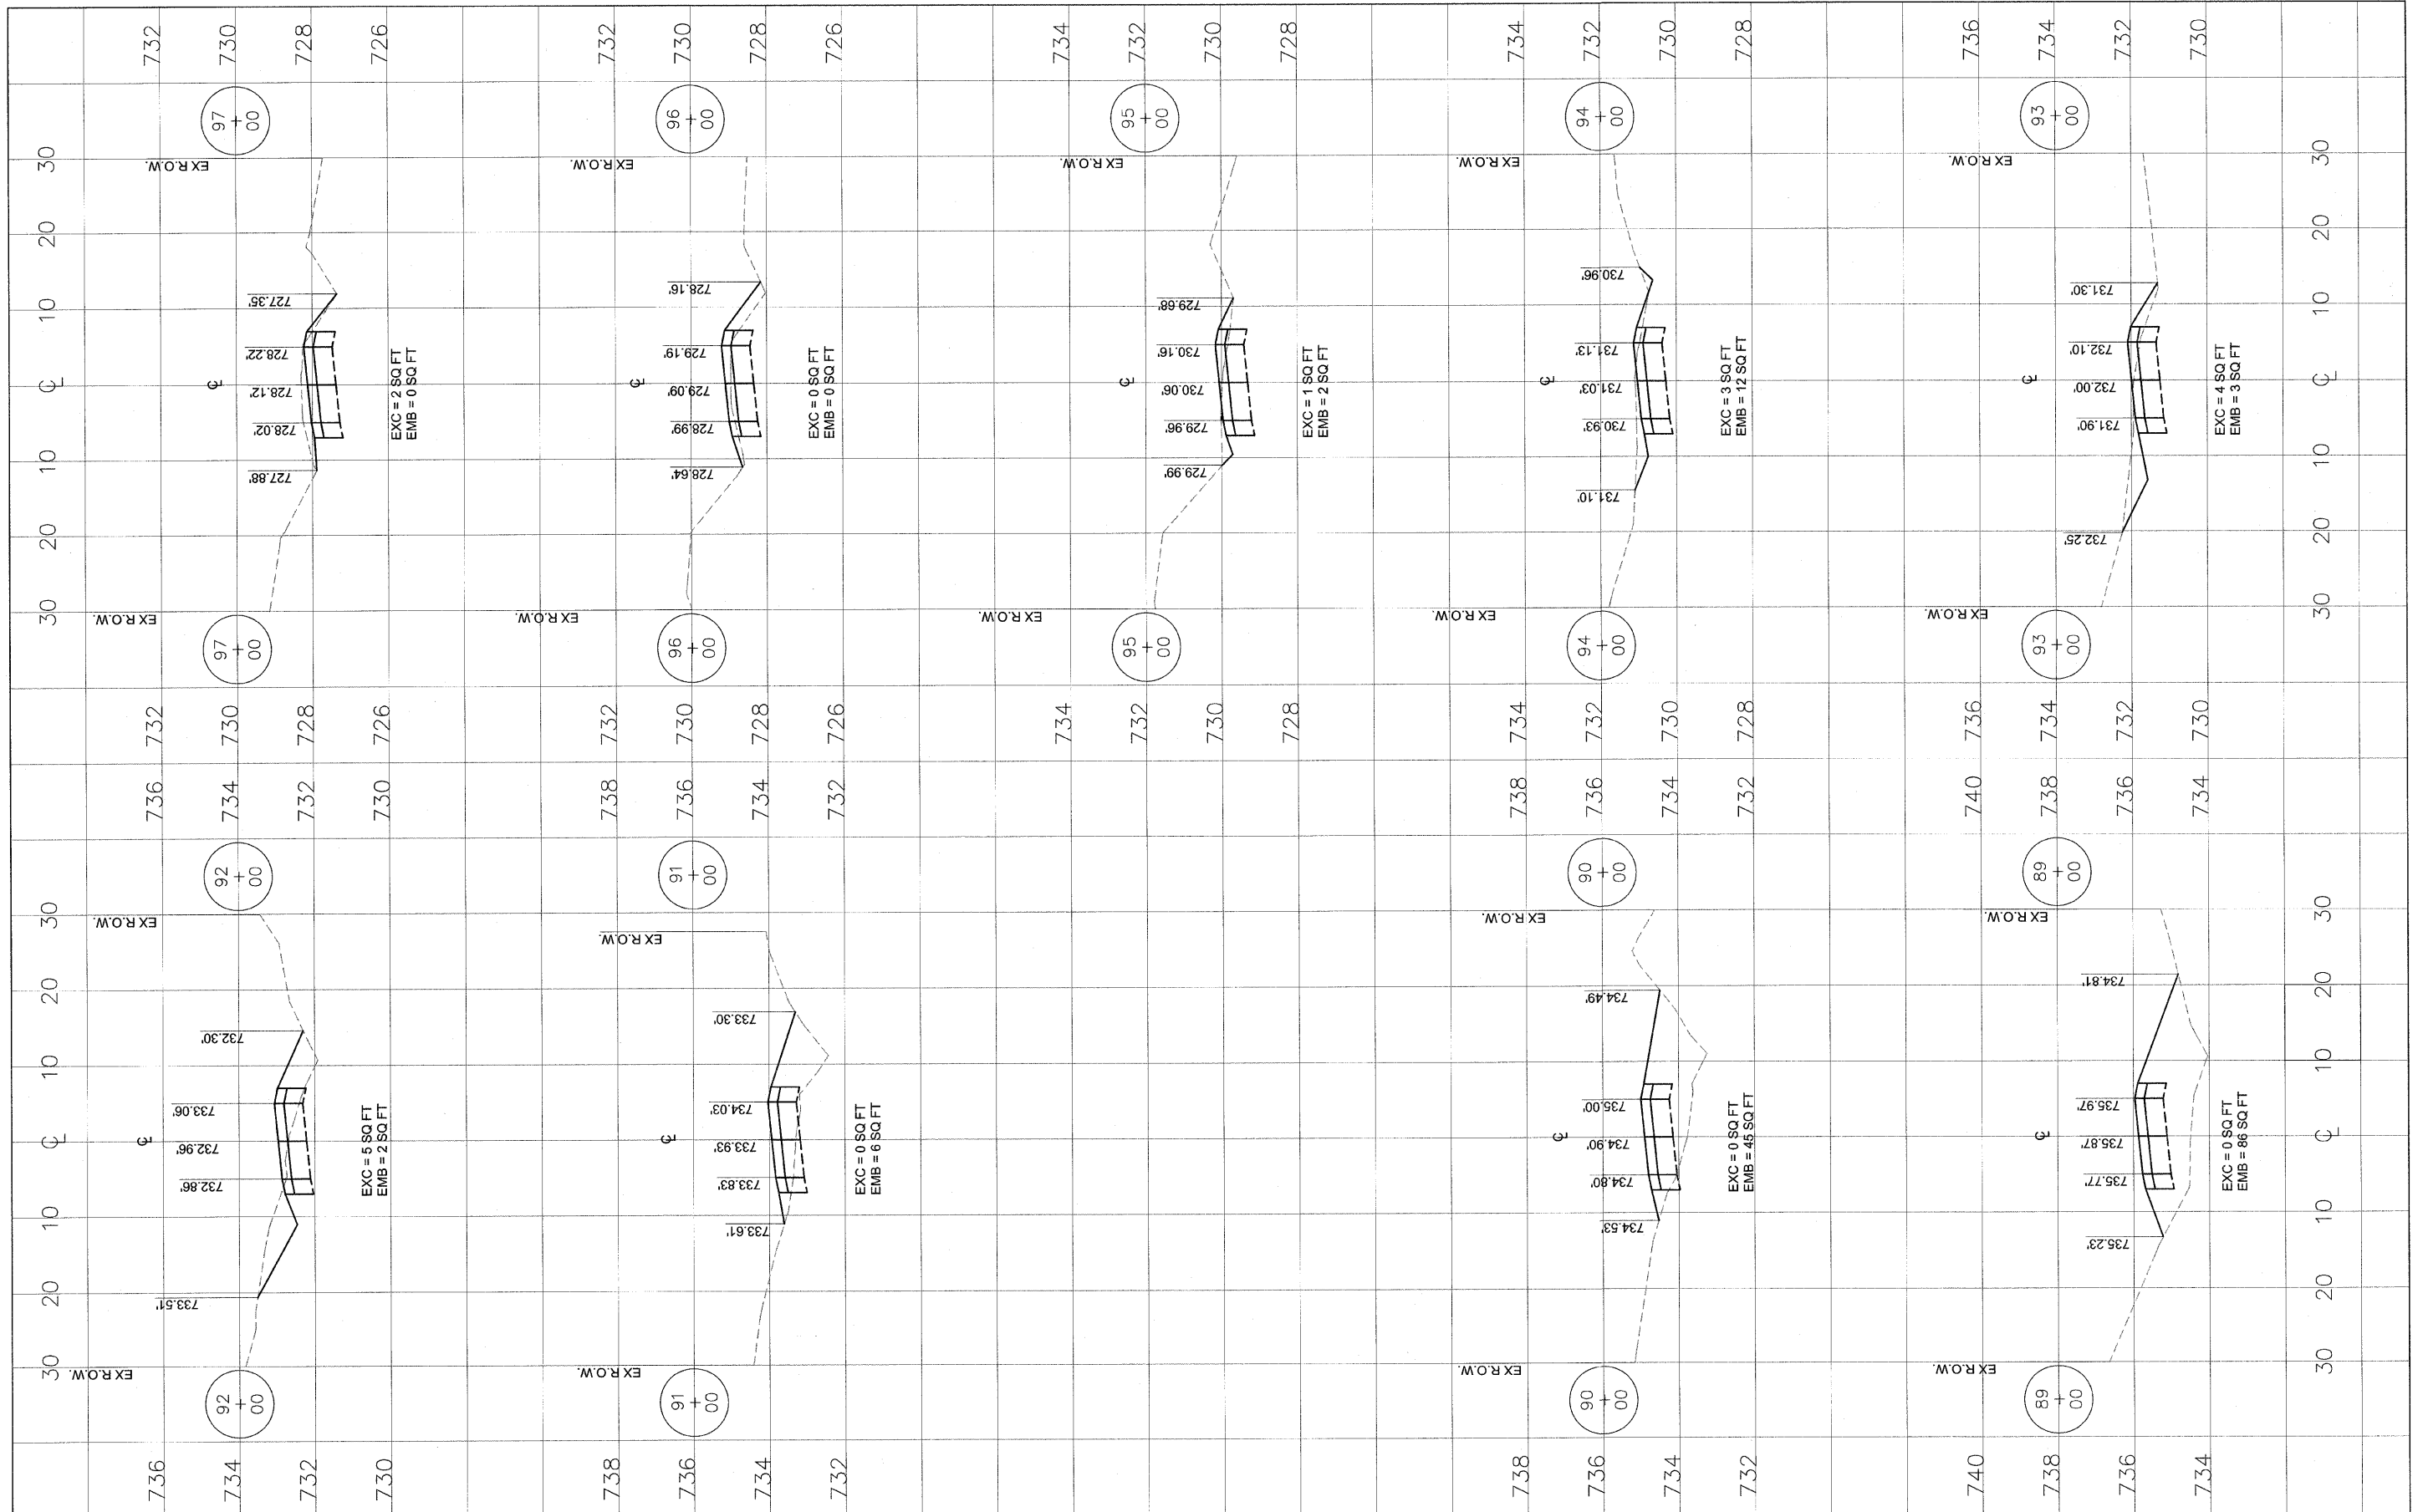

FILE NAME =

USER NAME =
 PLOT SCALE =
 PLOT DATE =

DESIGNED - TMS
 DRAWN - TMS
 CHECKED - AJB
 DATE - 01-30-2012

REVISED -
 REVISED -
 REVISED -
 REVISED -

**STATE OF ILLINOIS
 DEPARTMENT OF TRANSPORTATION**

CROSS SECTIONS

SCALE:

F.A.U. RTE. ###	SECTION 10-00105-00-BT	COUNTY CHAMPAIGN	TOTAL SHEETS 57	SHEET NO. 54
FED. ROAD DIST. NO. 5 ILLINOIS FED. AID PROJECT			CONTRACT NO. 91478	