


PLAN SURVEYED _____ BY _____ DATE _____
 PLOTTED _____
 NOTE BOOK _____
 NO. _____
 CHECKED _____
 NO. _____
 FILE NAME _____

PROFILE SURVEYED _____ BY _____ DATE _____
 PLOTTED _____
 NOTE BOOK _____
 NO. _____
 CHECKED _____
 NO. _____
 FILE NAME _____

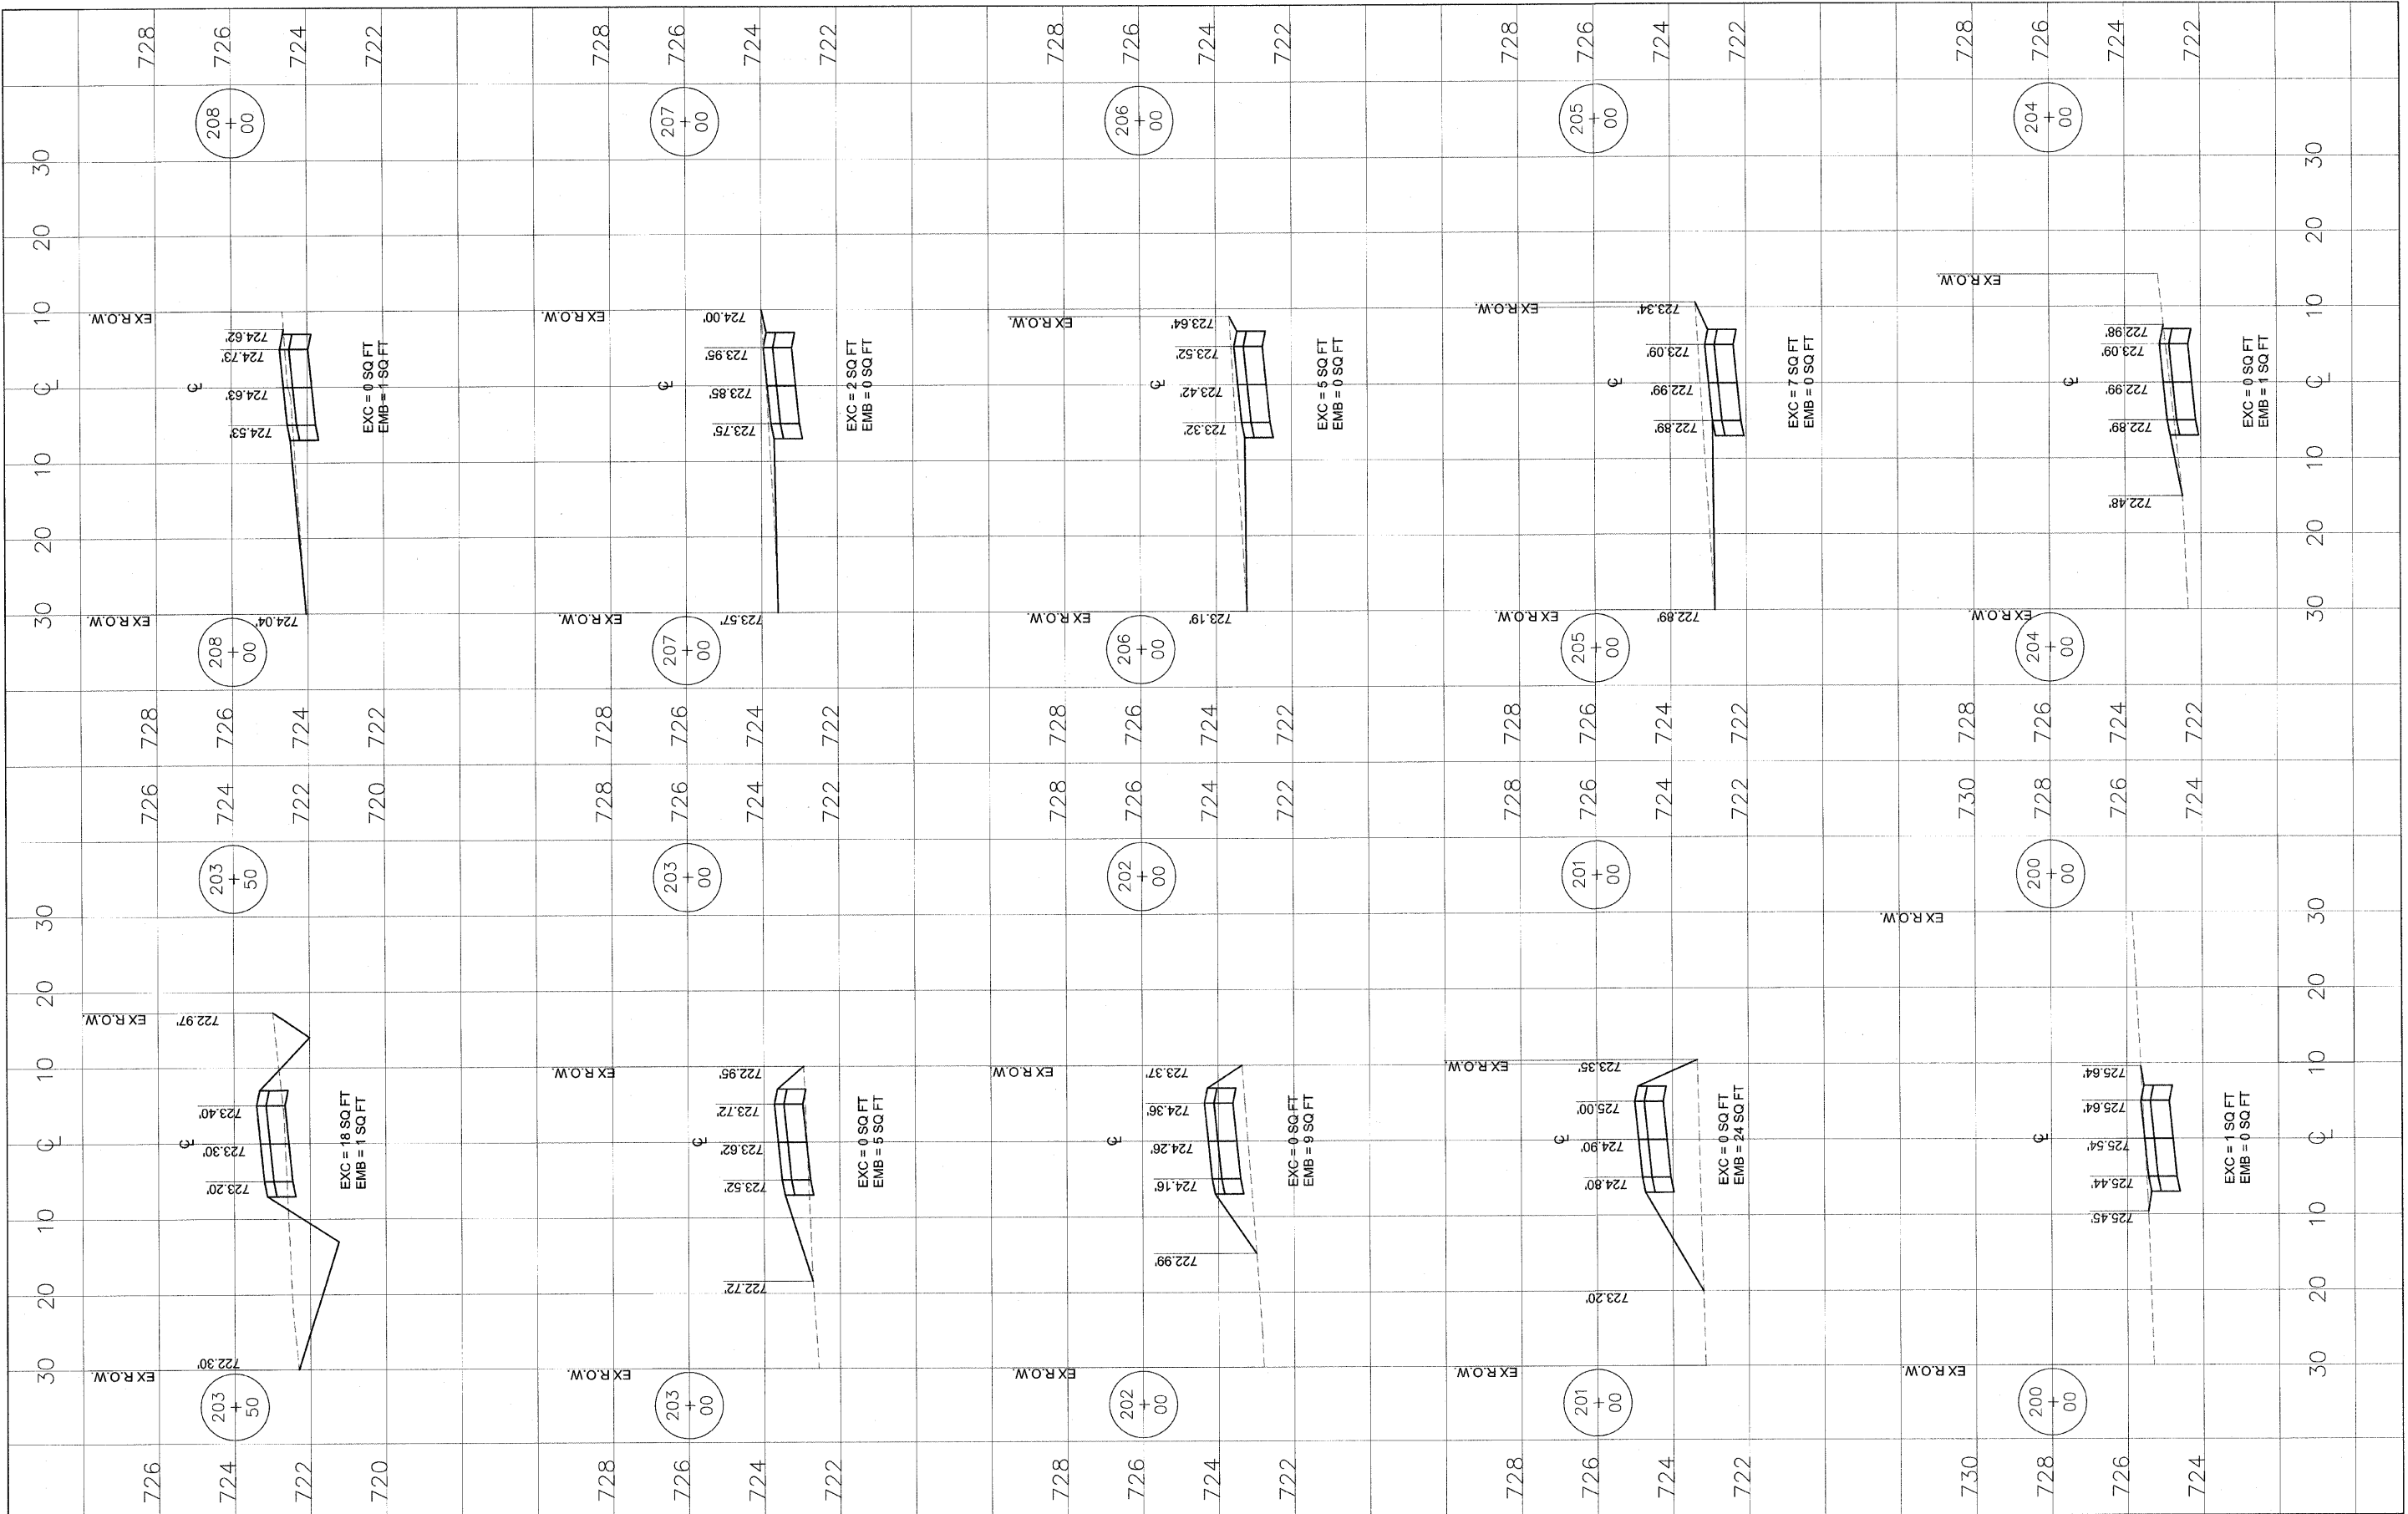

FILE NAME =	USER NAME =	DESIGNED -- TMS	REVISED --	STATE OF ILLINOIS DEPARTMENT OF TRANSPORTATION	CROSS SECTIONS	SCALE:	F.A.U. RTE. ##	SECTION 10-00105-00-BT	COUNTY CHAMPAIGN	TOTAL SHEETS 57	SHEET NO. 56
	PLOT SCALE =	DRAWN -- TMS	REVISED --			CONTRACT NO. 91478					
	PLOT DATE =	CHECKED -- AJB	REVISED --			FED. ROAD DIST. NO. 5 ILLINOIS FED. AID PROJECT					
		DATE -- 01-30-2012	REVISED --								