


PLAN	SURVEYED	BY	DATE
NOTE BOOK NO.	ALIGNED		
	RT. OF WAY CHECKED		
	ADD FILE NAME		

PROFILE	SURVEYED	BY	DATE
NOTE BOOK NO.	PLOTTED		
	BY		
	STRUCTURE NOTATION CHKD		

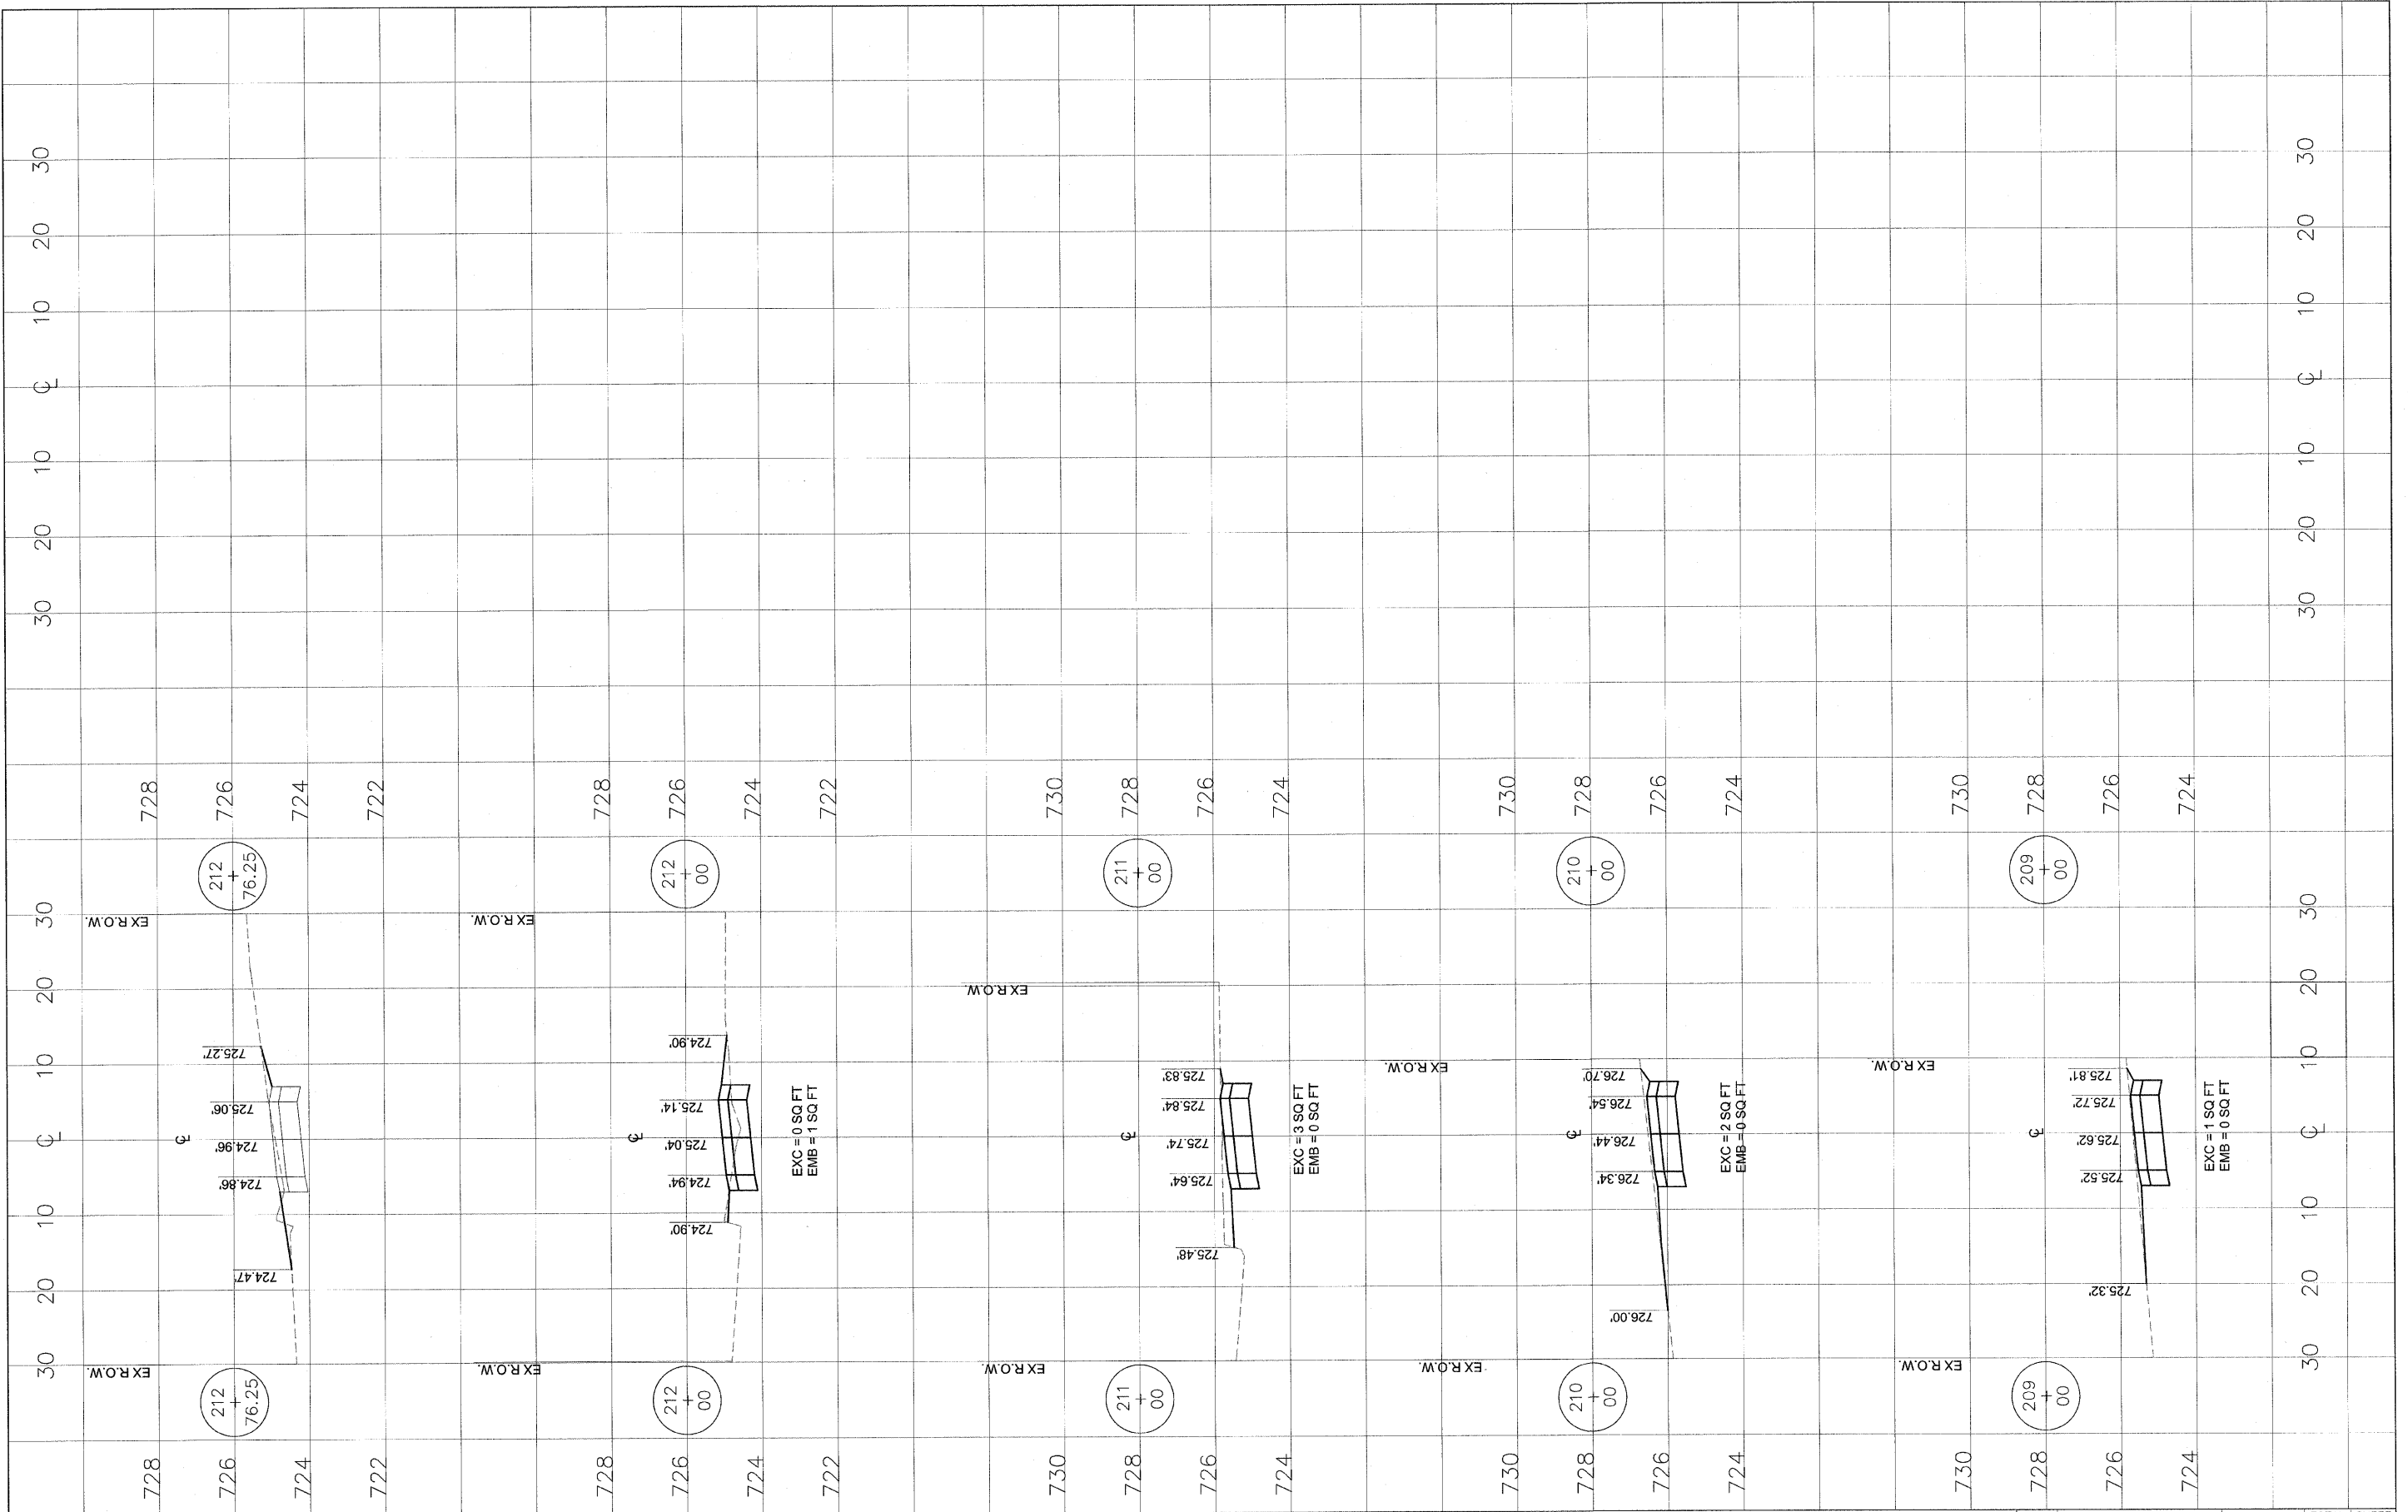

FILE NAME =

USER NAME =
 PLOT SCALE =
 PLOT DATE =

DESIGNED -- TMS
 DRAWN -- TMS
 CHECKED -- AJB
 DATE -- 01-30-2012

REVISED --
 REVISED --
 REVISED --
 REVISED --

**STATE OF ILLINOIS
 DEPARTMENT OF TRANSPORTATION**

CROSS SECTIONS

SCALE:

FAU	SECTION	COUNTY	TOTAL SHEET
RT.	10-00105-00-BT	CHAMPAIGN	SHEETS NO.
###			57 57
CONTRACT NO. 91478			
FED. ROAD DIST. NO. 5 ILLINOIS FED. AID PROJECT			