



FINAL SURVEY PLOTTED DATE  
 NOTE BOOK NO. AREAS CHECKED

ORIGINAL SURVEY PLOTTED DATE  
 NOTE BOOK NO. AREAS CHECKED

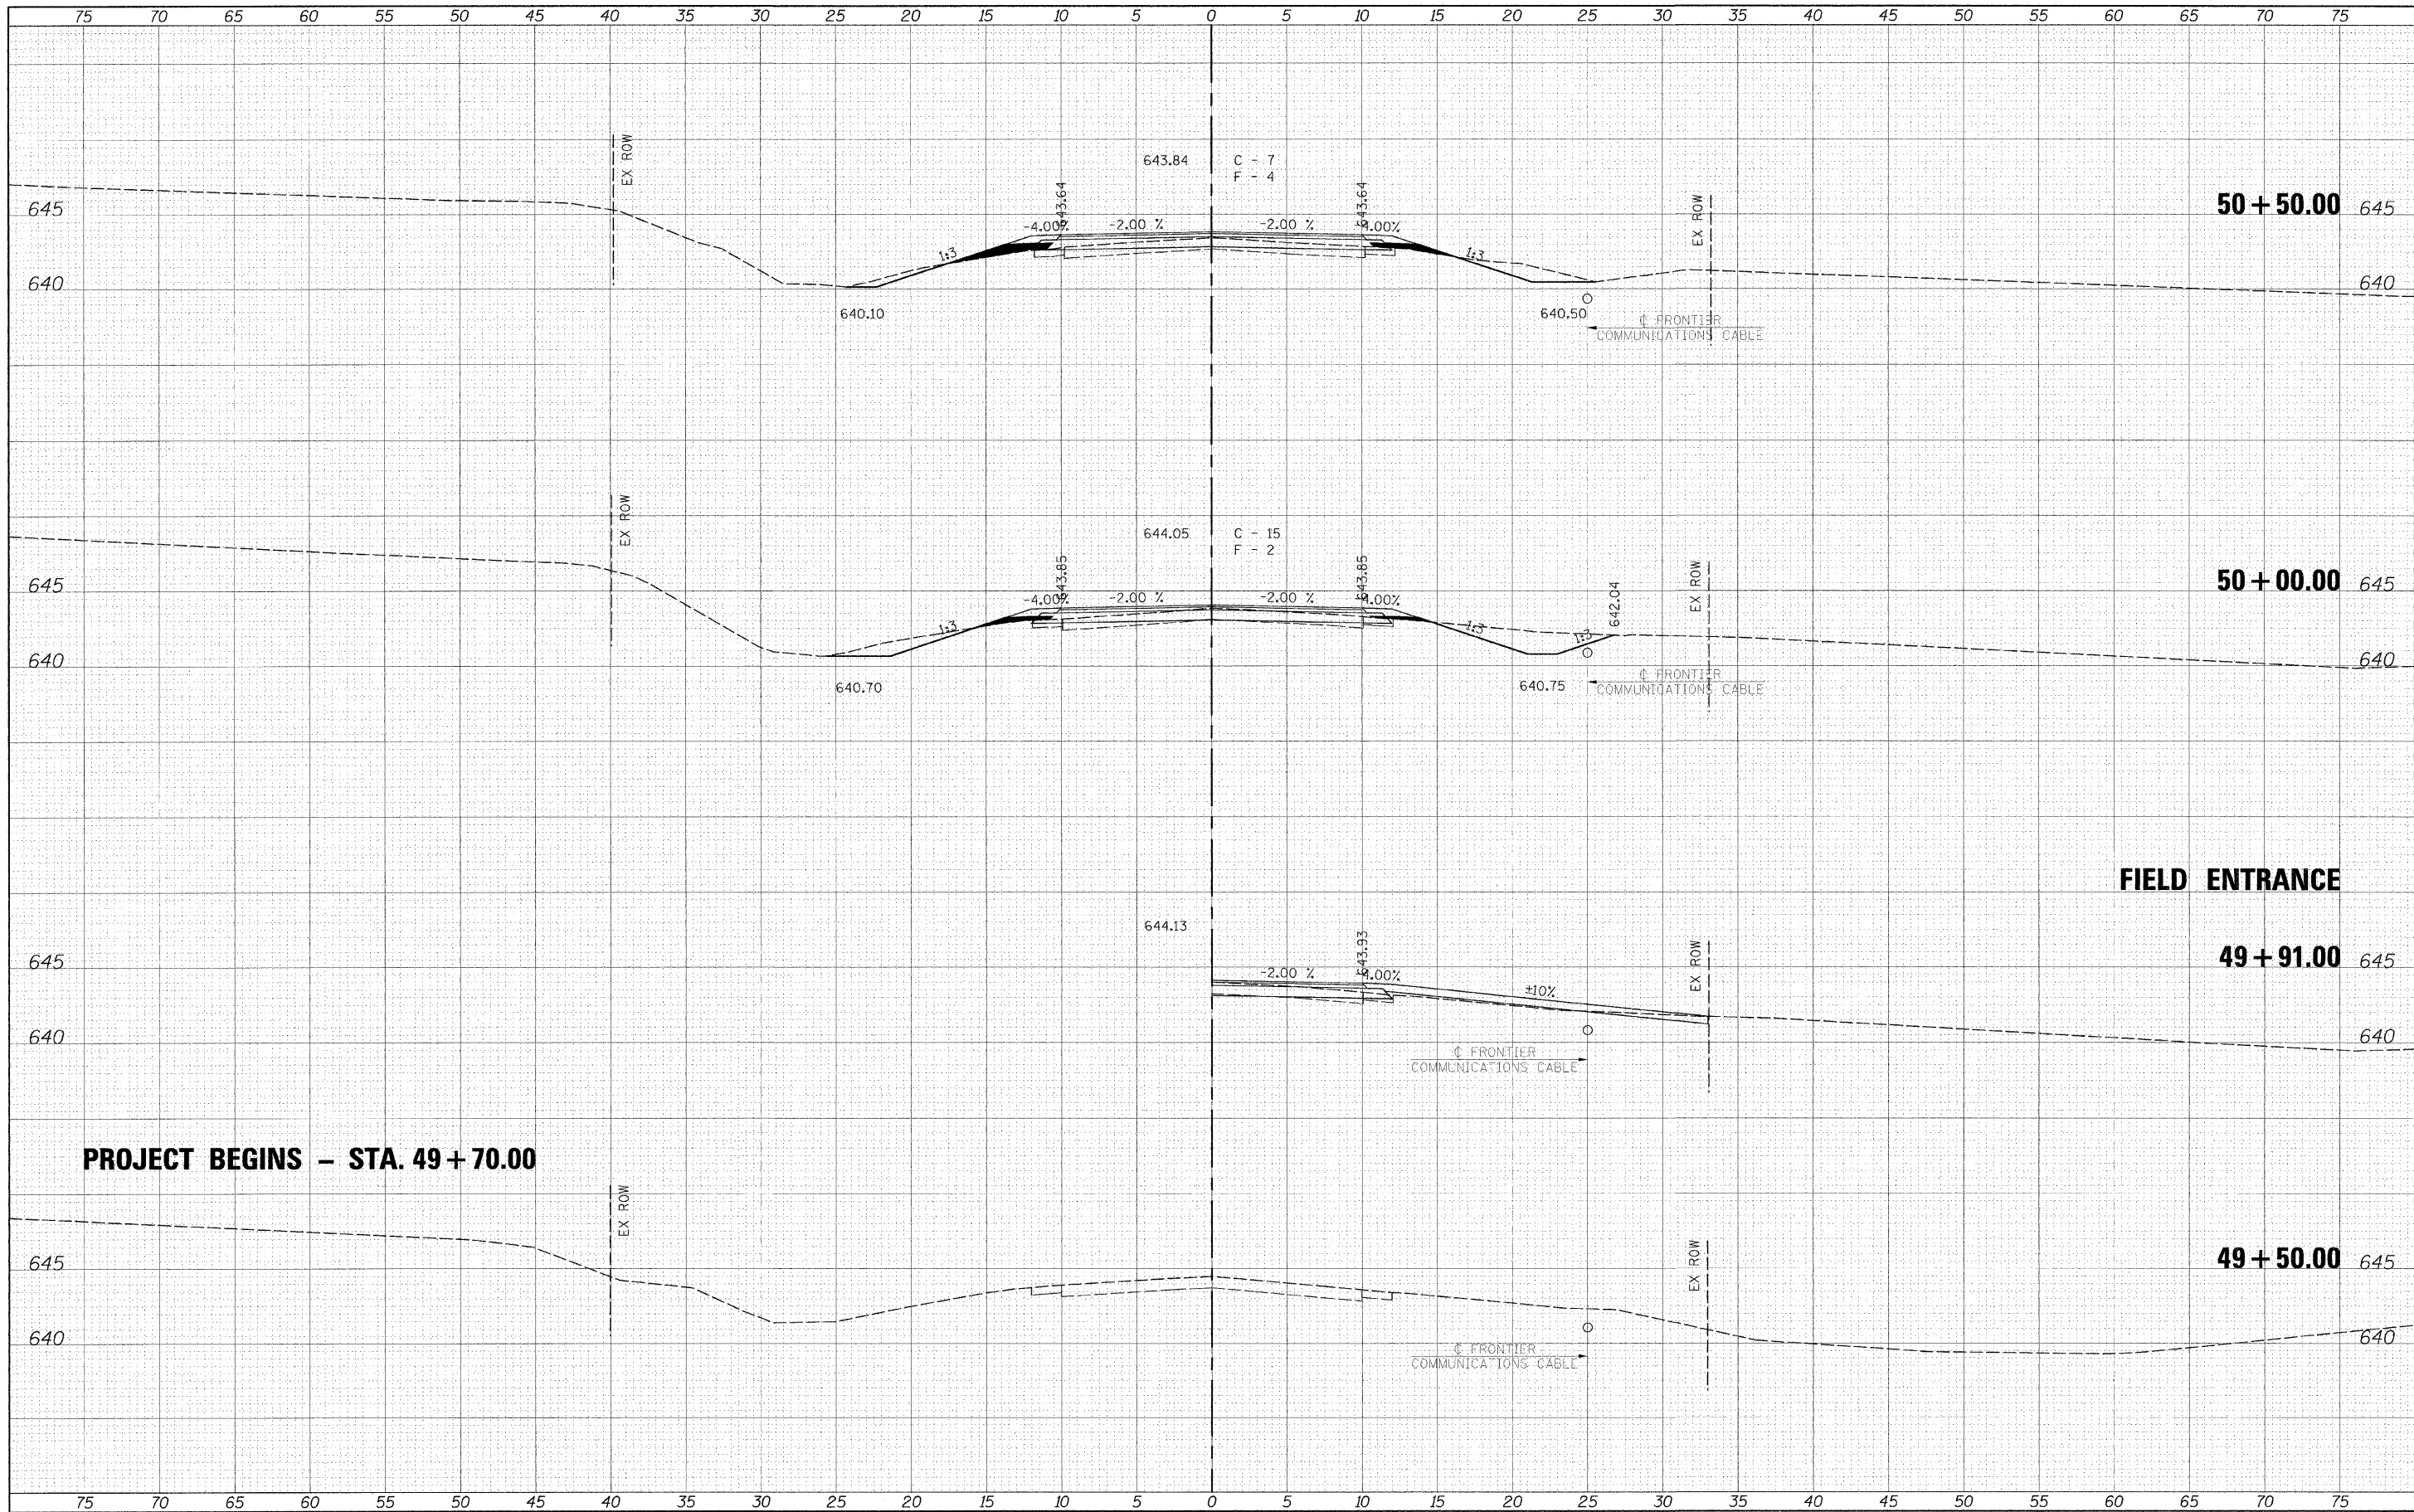

**PROJECT BEGINS - STA. 49+70.00**

**FIELD ENTRANCE**

FILE NAME =	USER NAME = #USER#	DESIGNED -	REVISED -	 <b>Allen Henderson &amp; Associates, Inc.</b> Civil and Structural Engineers Springfield, IL. 62703 Phone: (217)544-8033 IL Design Firm No. 184-001907	<b>CROSS SECTIONS</b>			C.H. RTE.	SECTION	COUNTY	TOTAL SHEETS	SHEET NO.
#FILE#	PLOT SCALE = #SCALE#	DRAWN -	REVISED -		40	08-00054-01-BR	SANGAMON	18	14			
	PLOT DATE = #DATE#	CHECKED -	REVISED -		SCALE: 1" = 5'			SHEET NO. 14 OF 18 SHEETS		STA. 49+50.00 TO STA. 50+50.00	CONTRACT NO. 93572	
		DATE -	REVISED -		FED. ROAD DIST. NO. - [ILLINOIS] FED. AID PROJECT							