


DATE	
BY	
FINAL SURVEY	
SURVEYED	
PLOTTED	
NOTE BOOK	
AREAS	
AREAS CHECKED	
NO.	

DATE	
BY	
ORIGINAL SURVEY	
SURVEYED	
PLOTTED	
NOTE BOOK	
AREAS	
AREAS CHECKED	
NO.	

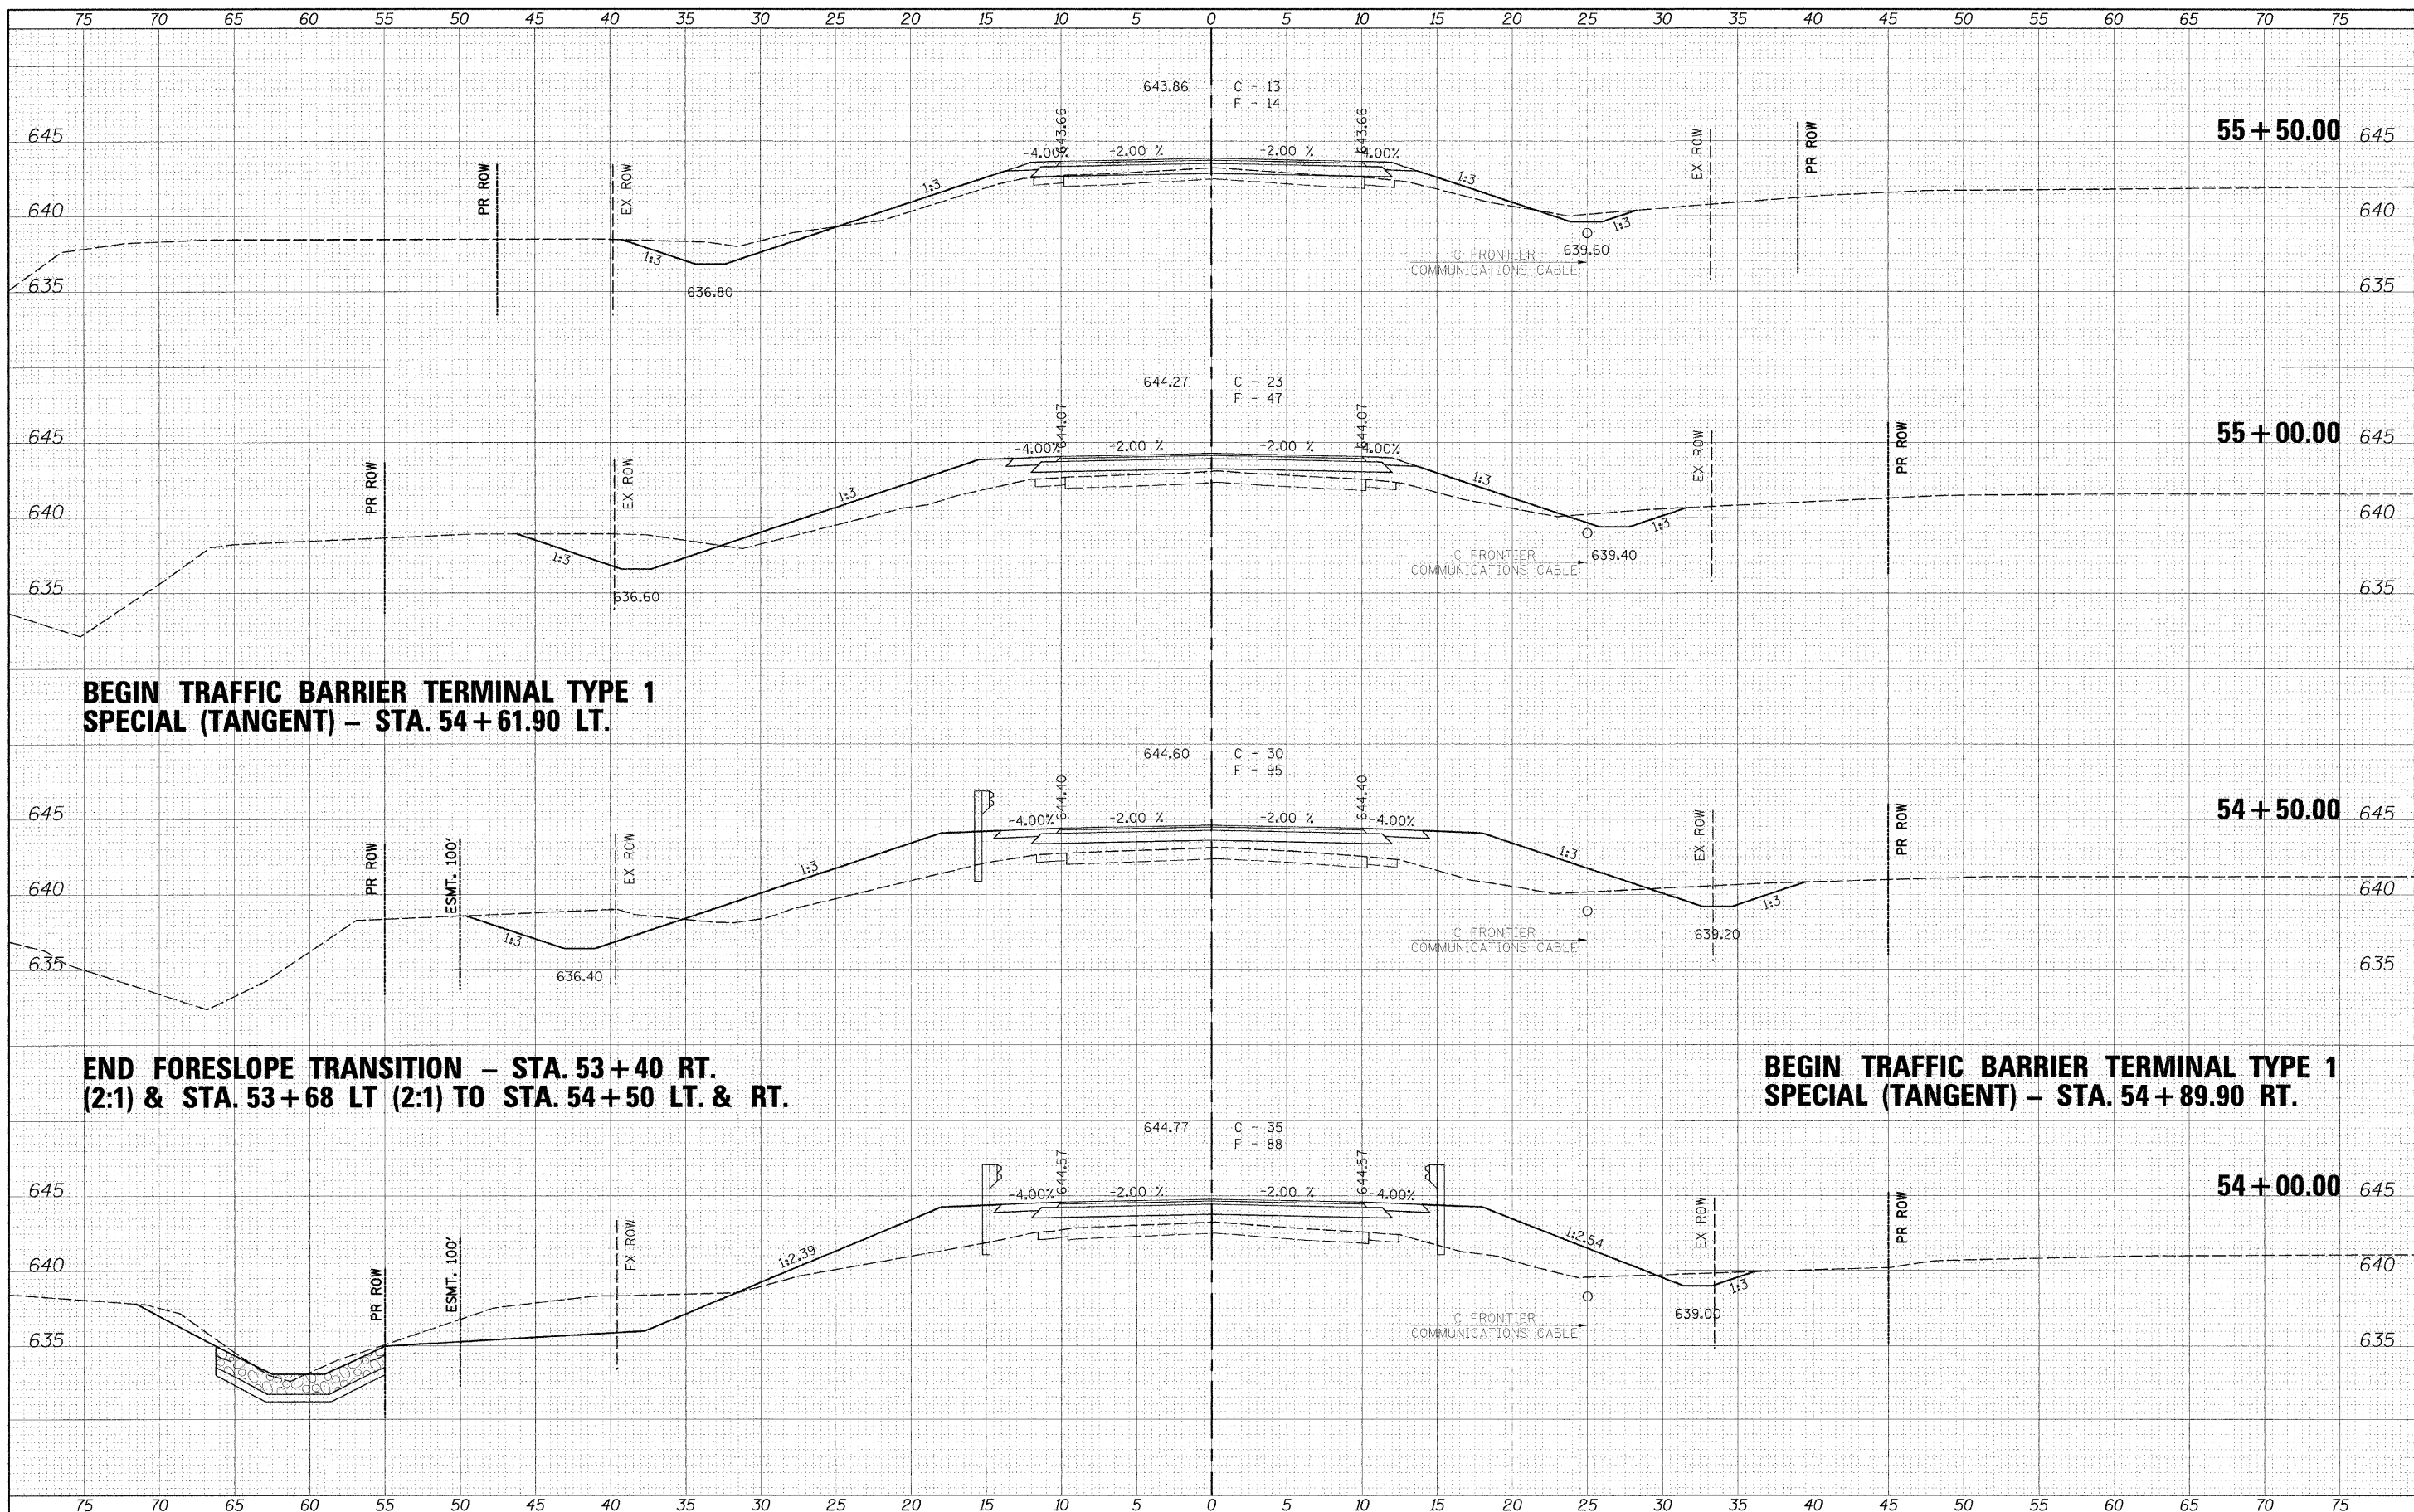

FILE NAME - \$FILEL\$

USER NAME - #USER#
 PLOT SCALE = #SCALE#
 PLOT DATE = #DATE#

DESIGNED -
 DRAWN -
 CHECKED -
 DATE -

REVISED -
 REVISED -
 REVISED -
 REVISED -



Allen Henderson & Associates, Inc.
 Civil and Structural Engineers Springfield, IL.
 62703 Phone: (217)544-8033 IL Design Firm
 No. 184-001907

CROSS SECTIONS
 SCALE: 1" = 5'
 SHEET NO. 17 OF 18 SHEETS
 STA. 54+00.00 TO STA. 55+00.00

C.H. RTE.	SECTION	COUNTY	TOTAL SHEETS	SHEET NO.
40	08-00054-01-BR	SANGAMON	18	17
CONTRACT NO. 93572				
FED. ROAD DIST. NO. - ILLINOIS FED. AID PROJECT				