


DATE	
BY	
DESIGNED	
DRAWN	
CHECKED	
DATE	
REVISIONS	
NO.	

DATE	
BY	
DESIGNED	
DRAWN	
CHECKED	
DATE	
REVISIONS	
NO.	

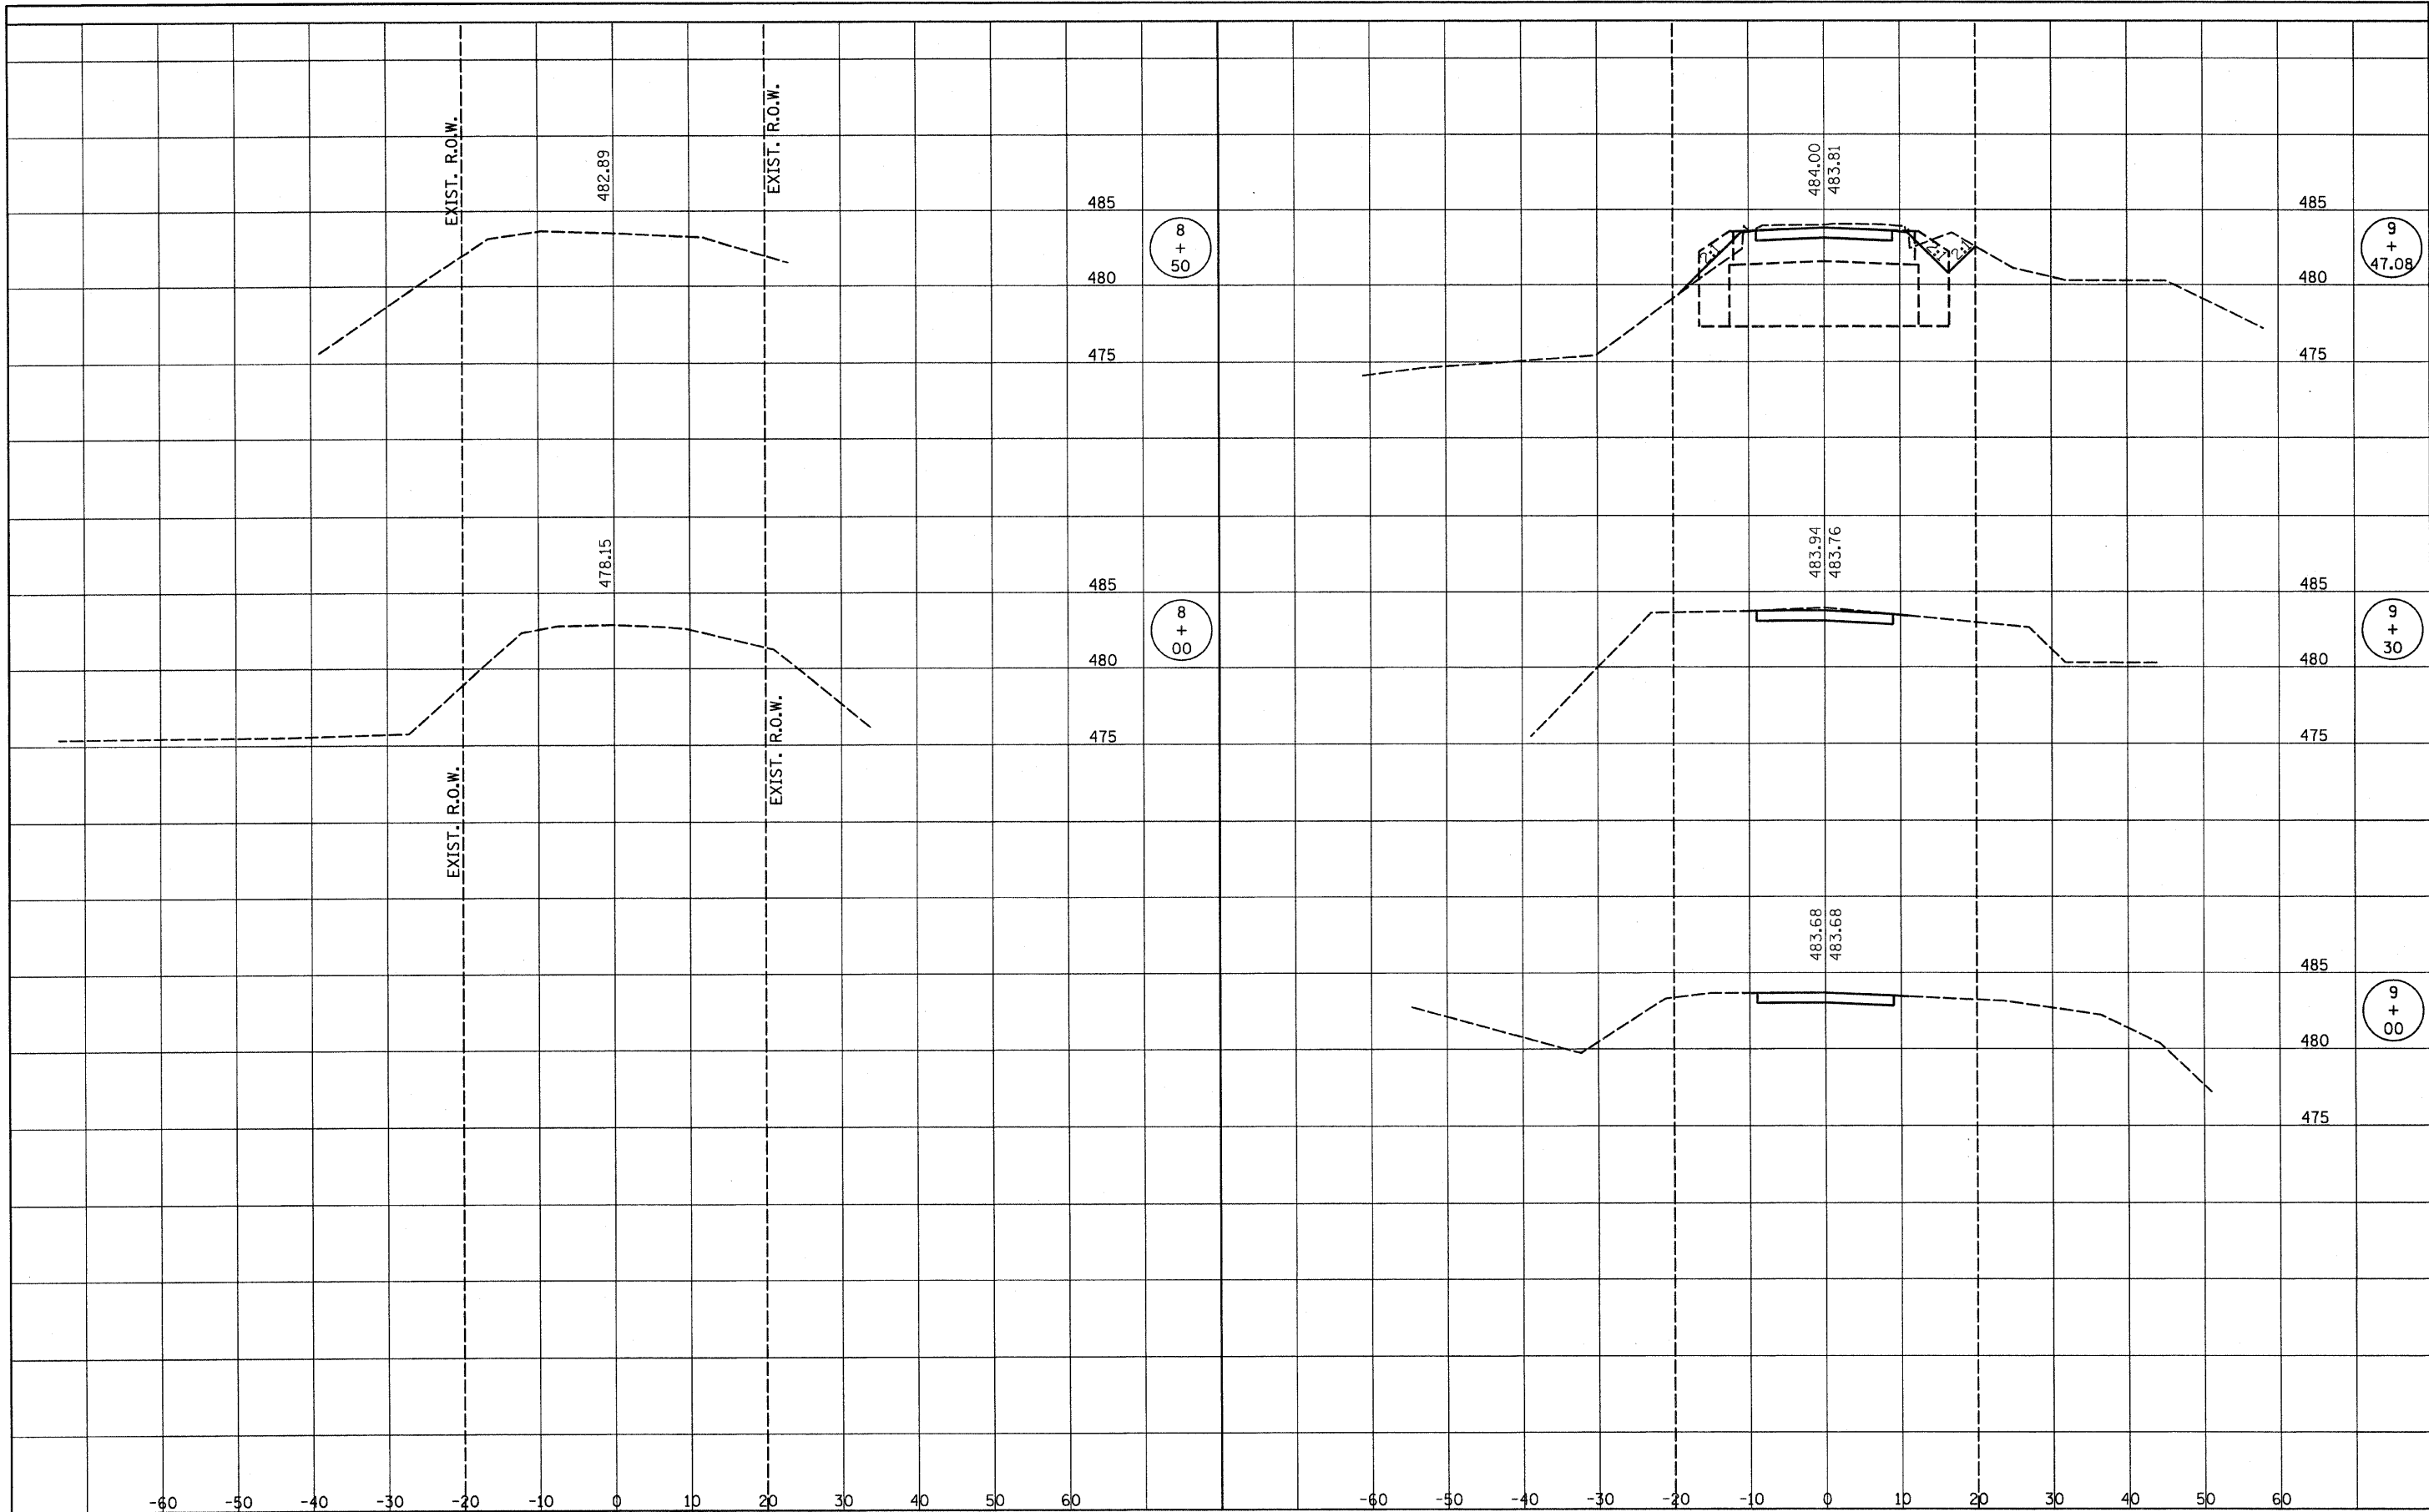

RHUTASEL and ASSOCIATES, INC.
CONSULTING ENGINEERS • LAND SURVEYORS
CENTRALIA, ILLINOIS FREEBURG, ILLINOIS

DESIGNED	-	CLH	REVISED	-
DRAWN	-	JN	REVISED	-
CHECKED	-	BLT	REVISED	-
DATE	-	04/06/2012	REVISED	-

STATE OF ILLINOIS
DEPARTMENT OF TRANSPORTATION

CROSS SECTIONS OF ROADWAY
STRUCTURE NO. 026-3455

STA. 7+00 TO STA. 9+47.08

ROUTE	SECTION	COUNTY	TOTAL SHEETS	SHEET NO.
TR 429	10-18121-00-BR	FAYETTE	15	14
RAAI JOB NO. 50811			ILLINOIS FED. AID PROJECT	
CONTRACT NO. 95677				