
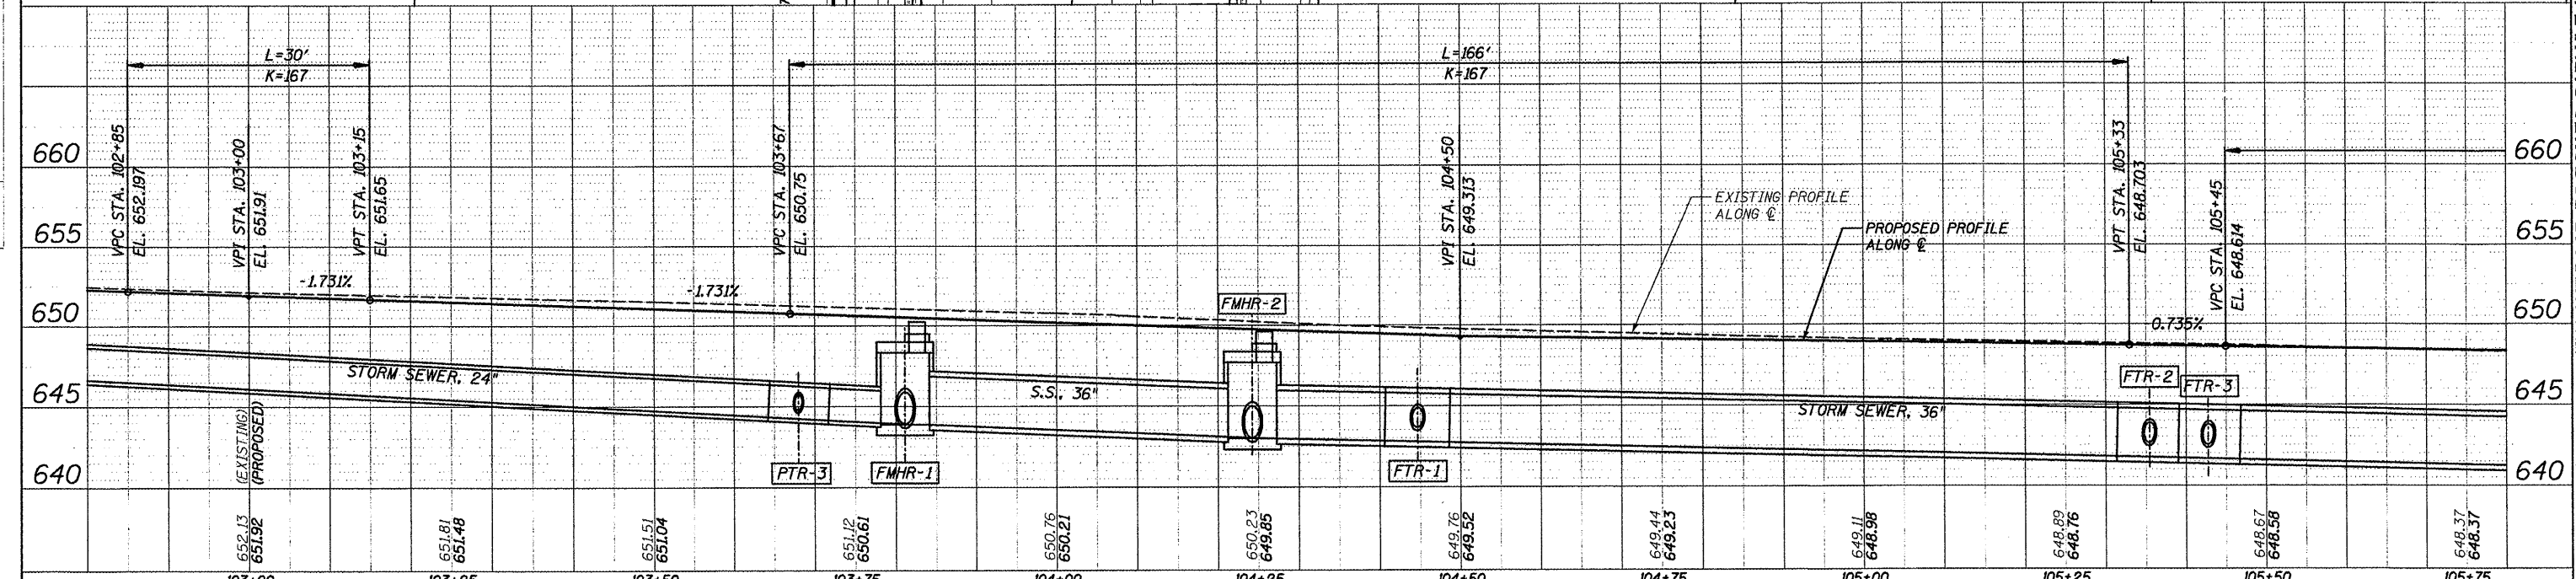


DATE	
BY	
REVISIONS	
NO.	
DESCRIPTION	
DATE	
BY	
DATE	
BY	
DATE	
BY	
DATE	

DATE	
BY	
REVISIONS	
NO.	
DESCRIPTION	
DATE	
BY	
DATE	
BY	
DATE	
BY	
DATE	

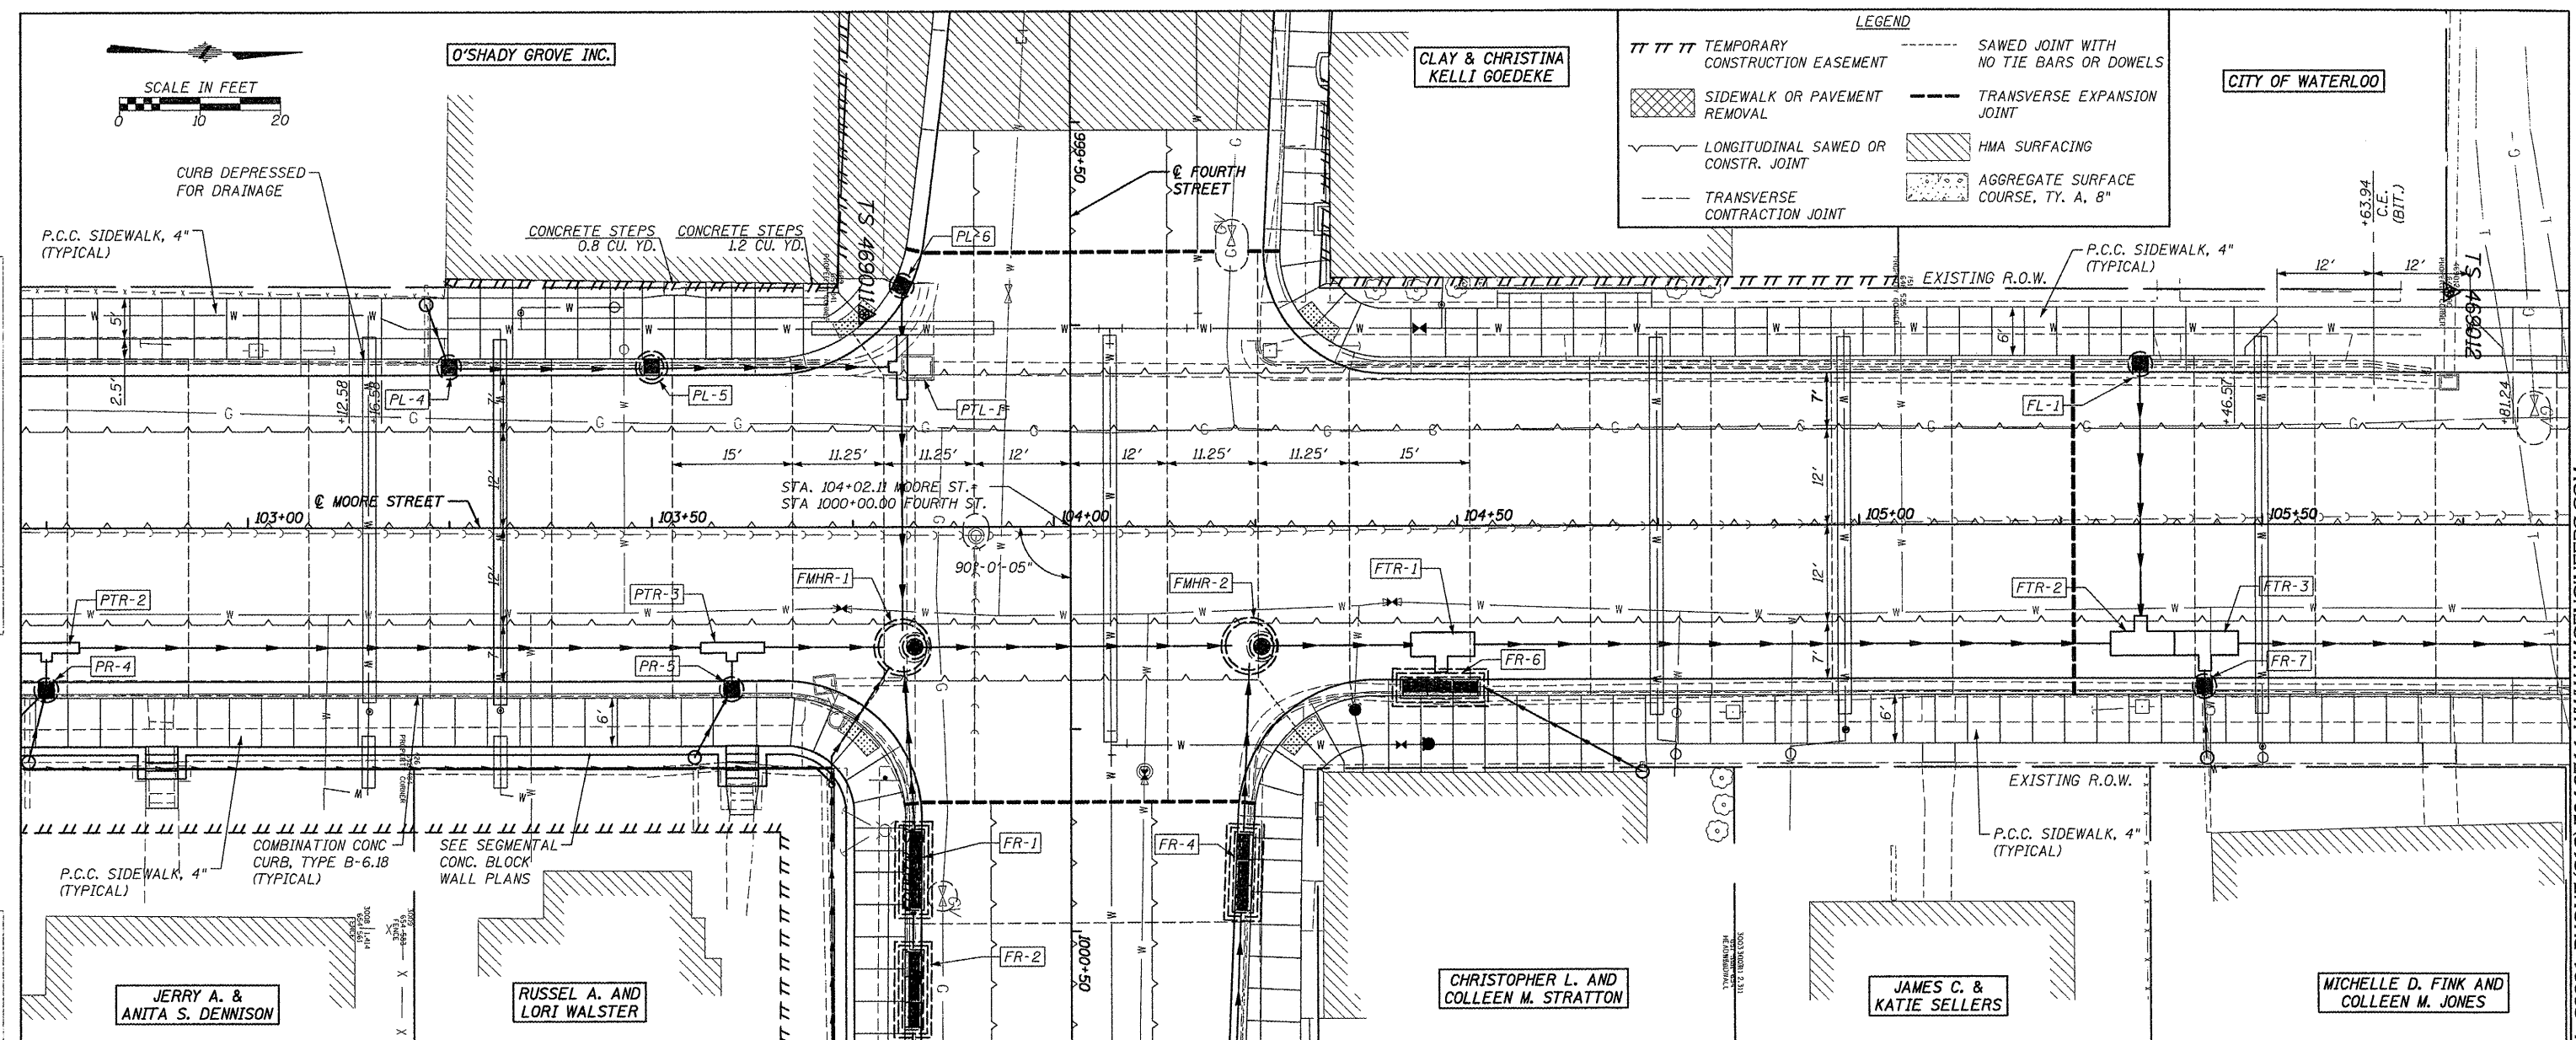

FILE NAME = 6185-pp2.dgn	USER NAME = USER\JESCR.	DESIGNED - HMG: CRW & EDW	REVISED -	STATE OF ILLINOIS DEPARTMENT OF TRANSPORTATION				PLAN & PROFILE: STA. 102+80 - STA. 105+80 F.A.U. 9315 (MOORE ST.)				F.A. RTE. 9315	SECTION 06-00032-03-PV	COUNTY MONROE	TOTAL SHEETS 93	SHEET NO. 17
DRAWN - HMG: CRW, EDW, & KOJ		CHECKED - HMG: CRW	DATE -	SCALE: SHEET NO. OF SHEETS STA. TO STA.				CONTRACT NO. 97488				FED. ROAD DIST. NO. ILLINOIS FED. AID PROJECT				

HMG ENGINEERS, INC., 1075 LAKE ROAD, PO BOX 70, CARLYLE, IL 62231 PHONE (618) 594-3711 WWW.HMGENGINEERS.COM