
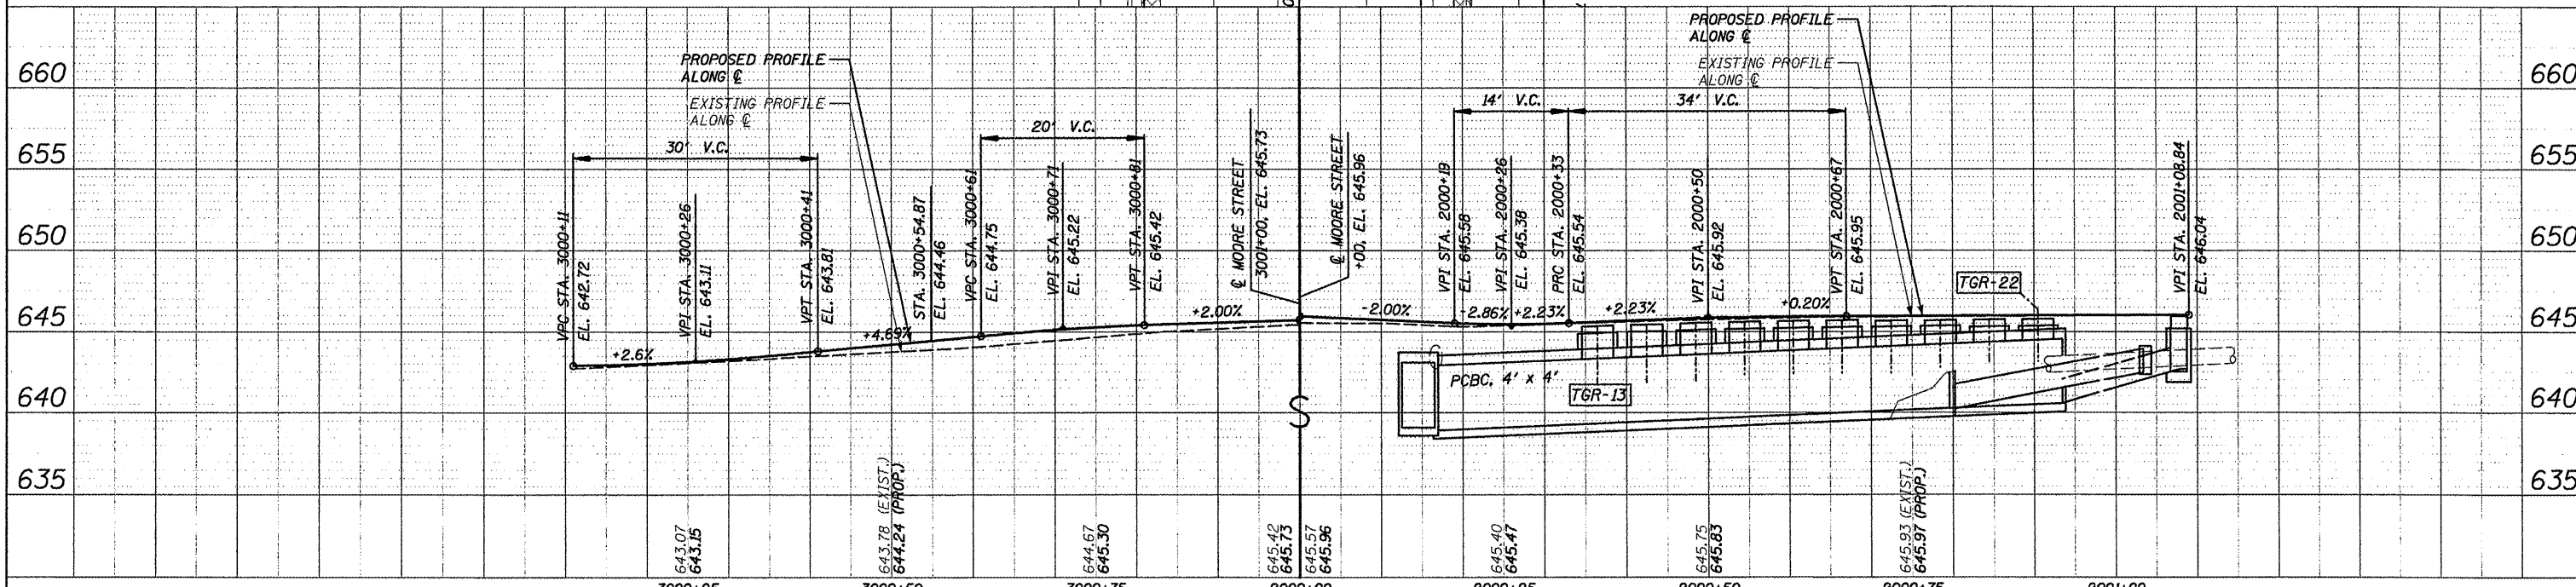
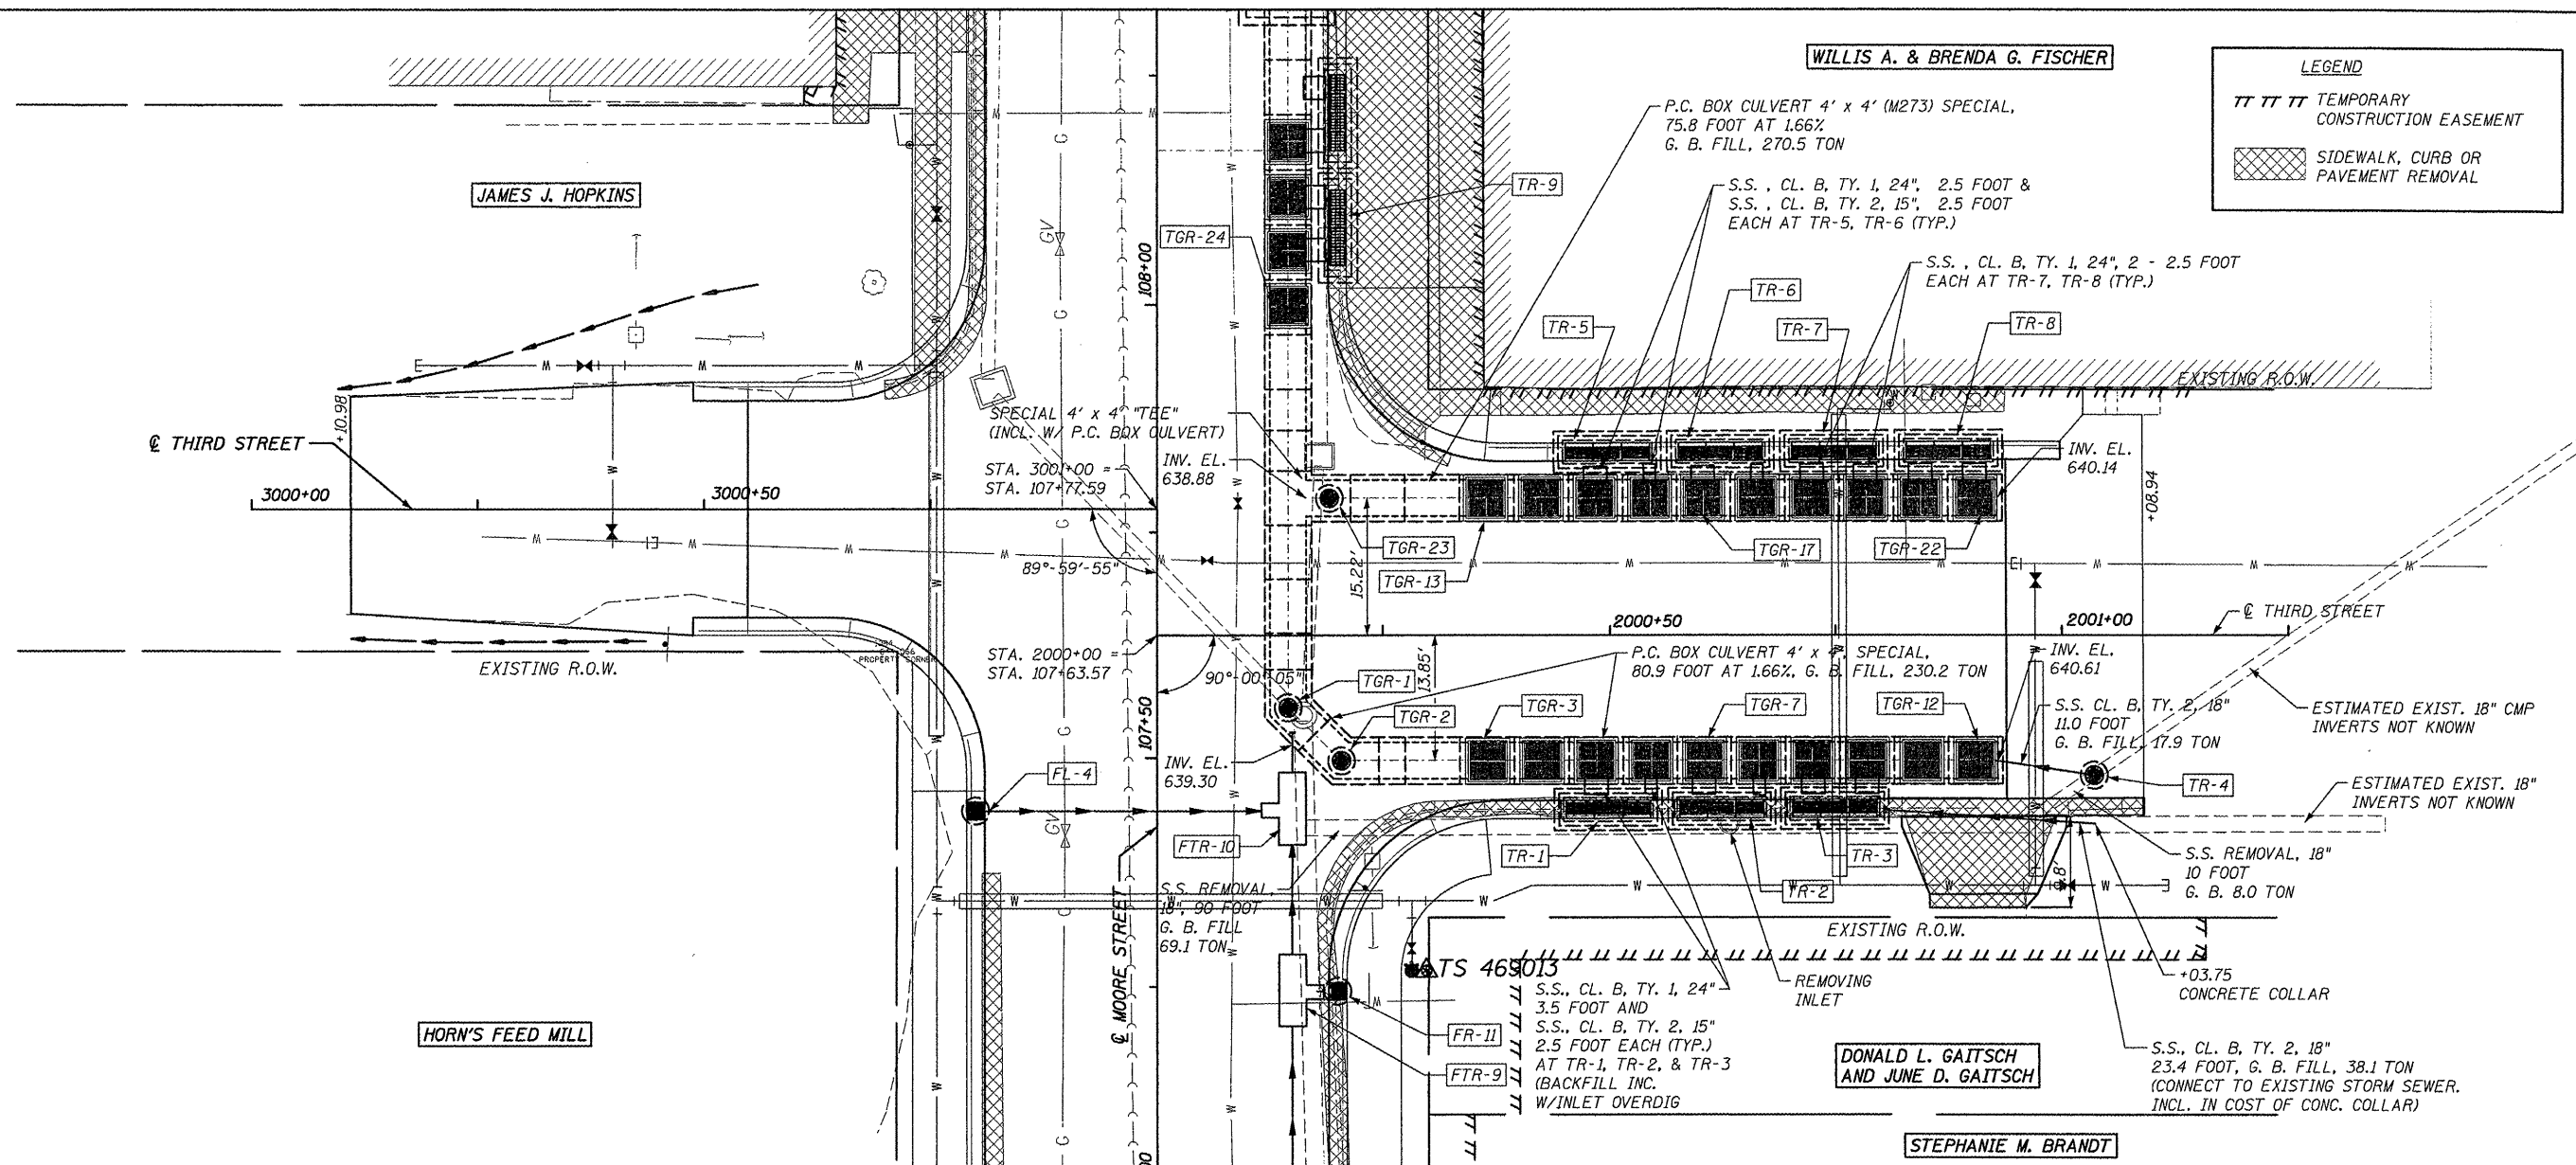


DATE	
BY	
PROJECT NO.	
ALIGNED CHECKED	
NOTE BOOK	
FILE NAME	
NO.	

DATE	
BY	
PROJECT NO.	
ALIGNED CHECKED	
NOTE BOOK	
FILE NAME	
NO.	

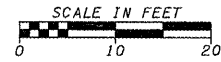

FILE NAME = 6185-ss6.dgn	USER NAME = USERDESCR.	DESIGNED - HMG: CRW & EDW	REVISED -	STATE OF ILLINOIS DEPARTMENT OF TRANSPORTATION	THIRD STREET (WEST & EAST OF MOORE ST.) REMOVALS & STORM SEWER	F.A. RTE. 9315	SECTION 06-00032-03-PV	COUNTY MONROE	TOTAL SHEETS 93	SHEET NO. 36	
DRAWN - HMG: CRW, EDW, & KOJ						SCALE: SHEET NO. OF SHEETS STA. TO STA.		CONTRACT NO. 97488			
CHECKED - HMG: CRW								ILLINOIS FED. AID PROJECT			
DATE -											

HMG ENGINEERS, INC., 1075 LAKE ROAD, PO BOX 70, CARLYLE, IL 62231 PHONE (618) 594-3711 WWW.HMGENGINEERS.COM