



PLAN	SURVEYED	DATE
	PLOTTED	
	NOTED	
	CHECKED	
	BY	
	NO.	

PROFILE	SURVEYED	DATE
	PLOTTED	
	NOTED	
	CHECKED	
	BY	
	NO.	

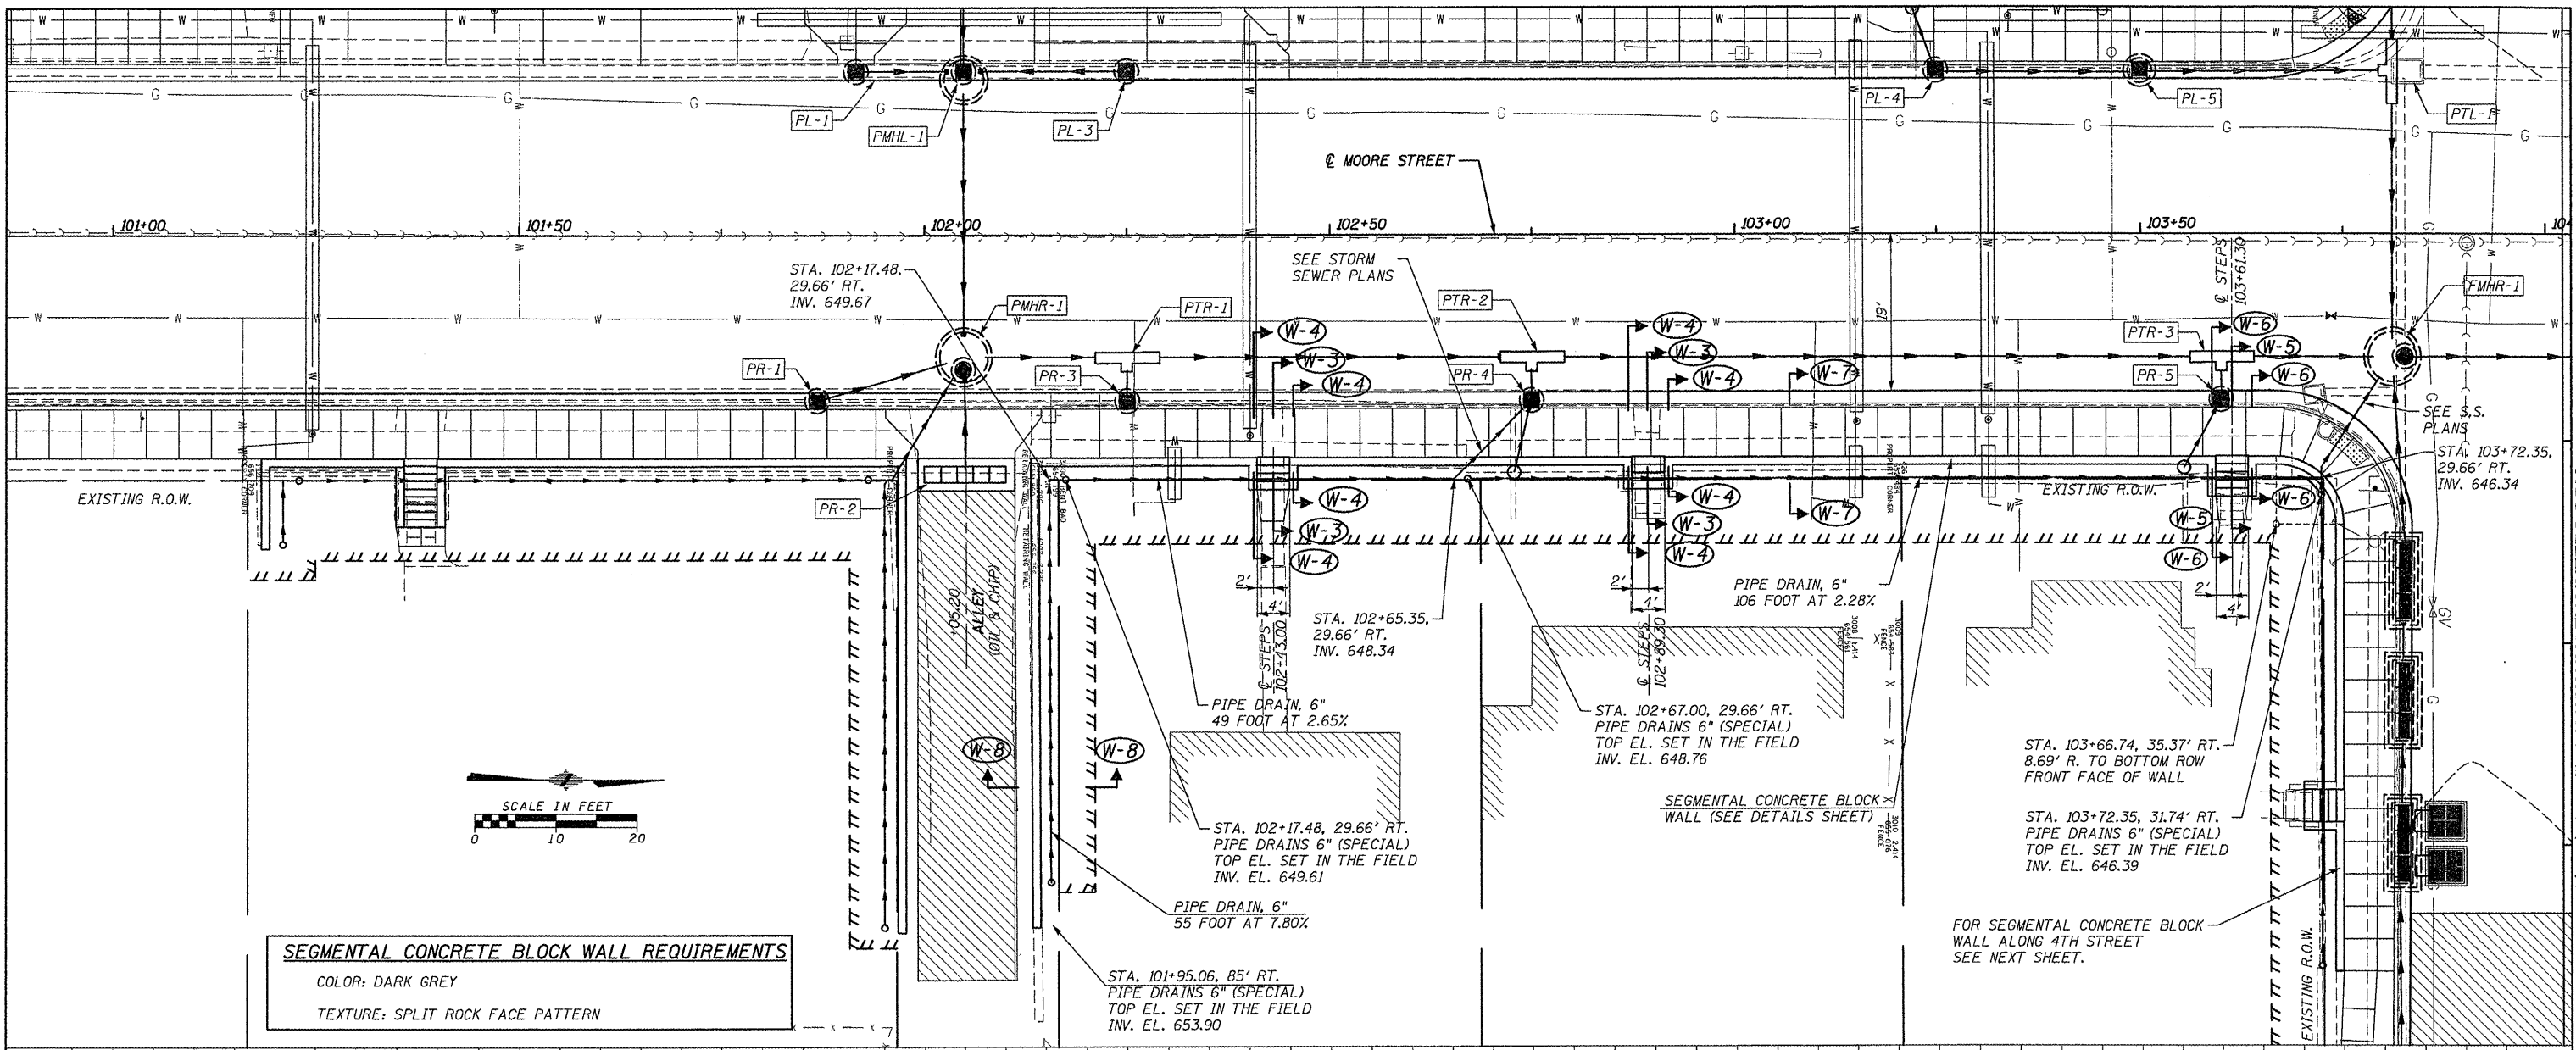

SEGMENTAL CONCRETE BLOCK WALL REQUIREMENTS
 COLOR: DARK GREY
 TEXTURE: SPLIT ROCK FACE PATTERN

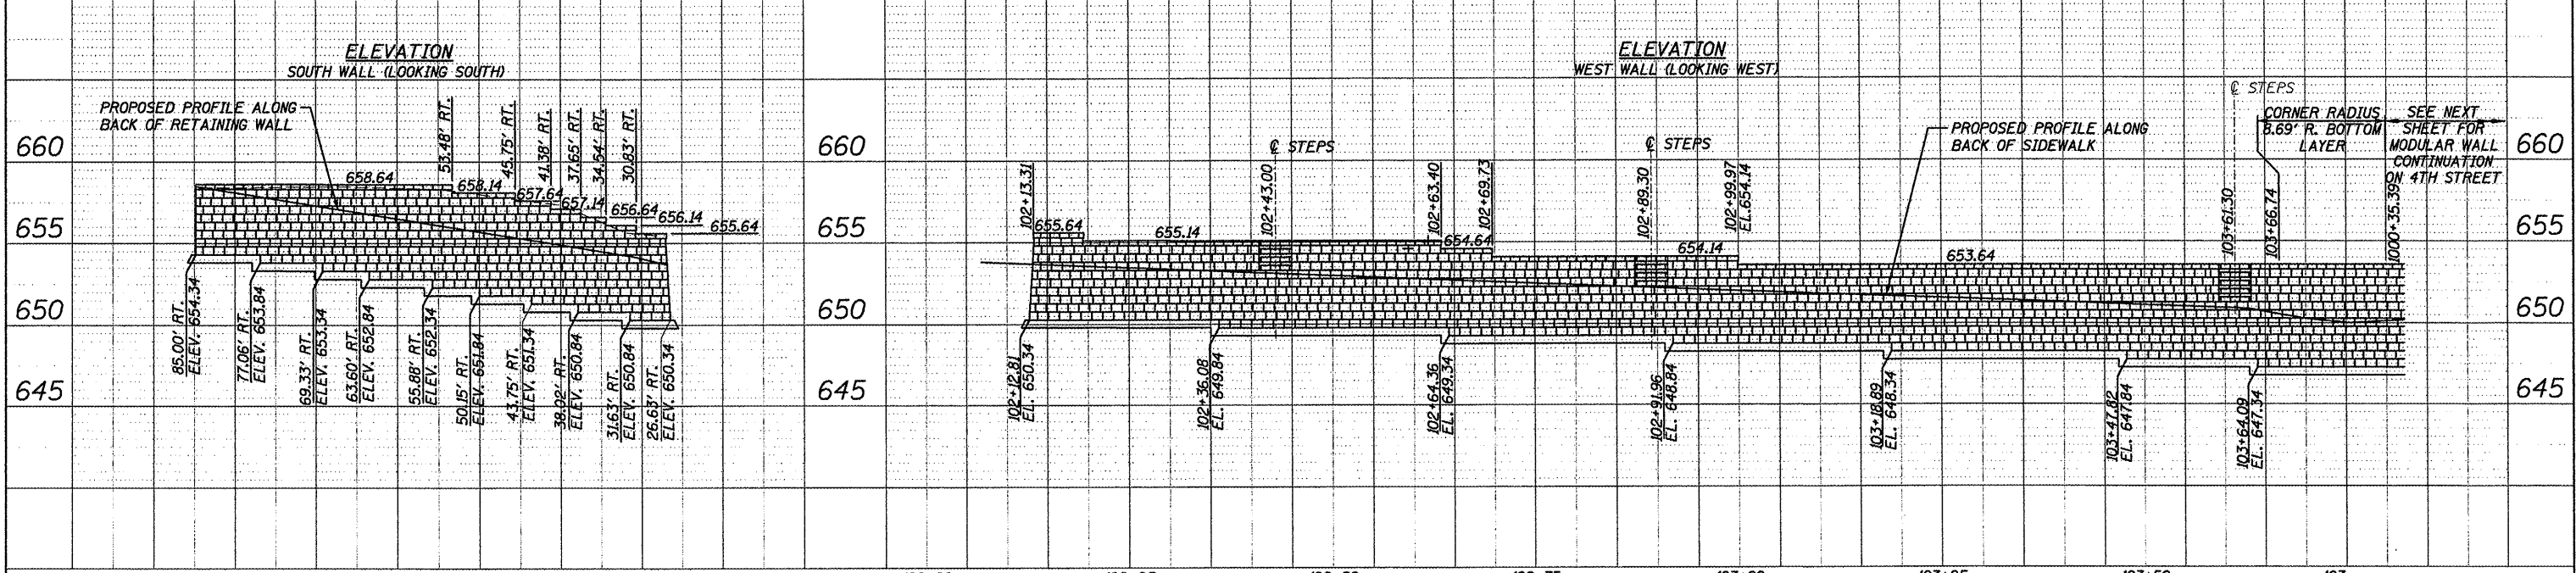

FILE NAME = 6185-ppwall2-rt-southof4th.dgn	USER NAME = .USERDESCR	DESIGNED - HMG: CRW & EDW	REVISED -	STATE OF ILLINOIS DEPARTMENT OF TRANSPORTATION	SEGMENTAL CONCRETE BLOCK WALL, NO. 2 STA. 102+13.31 - STA. 103+75.12	F.A. RTE. 9315	SECTION 06-00032-03-PV	COUNTY MONROE	TOTAL SHEETS 93	SHEET NO. 52
H:\8185\water\loc\loc-65\Phase1\VCADD\ROAD.dgn	H:\8185-ppwall2-rt-southof4th.dgn	DRAWN - HMG: CRW, EDW, & KOJ	REVISED -			SCALE: SHEET NO. OF SHEETS STA. TO STA.	FED. ROAD DIST. NO. ILLINOIS FED. AID PROJECT	CONTRACT NO. 97488		
PLOT SCALE = 1/8" = 1'	PLOT DATE = 3/21/2012	CHECKED - HMG: CRW	REVISED -							
		DATE	REVISED -							

HMG ENGINEERS, INC., 1075 LAKE ROAD, PO BOX 70, CARLYLE, IL 62231 PHONE (618) 594-3711 WWW.HMGENGINEERS.COM