


FINAL SURVEY	SURVEYED	DATE
NOTE BOOK	PLOTTED	BY
AREAS	TEMPLATE	
AREAS	CHECKED	

ORIGINAL SURVEY	SURVEYED	DATE
NOTE BOOK	PLOTTED	BY
AREAS	TEMPLATE	
AREAS	CHECKED	

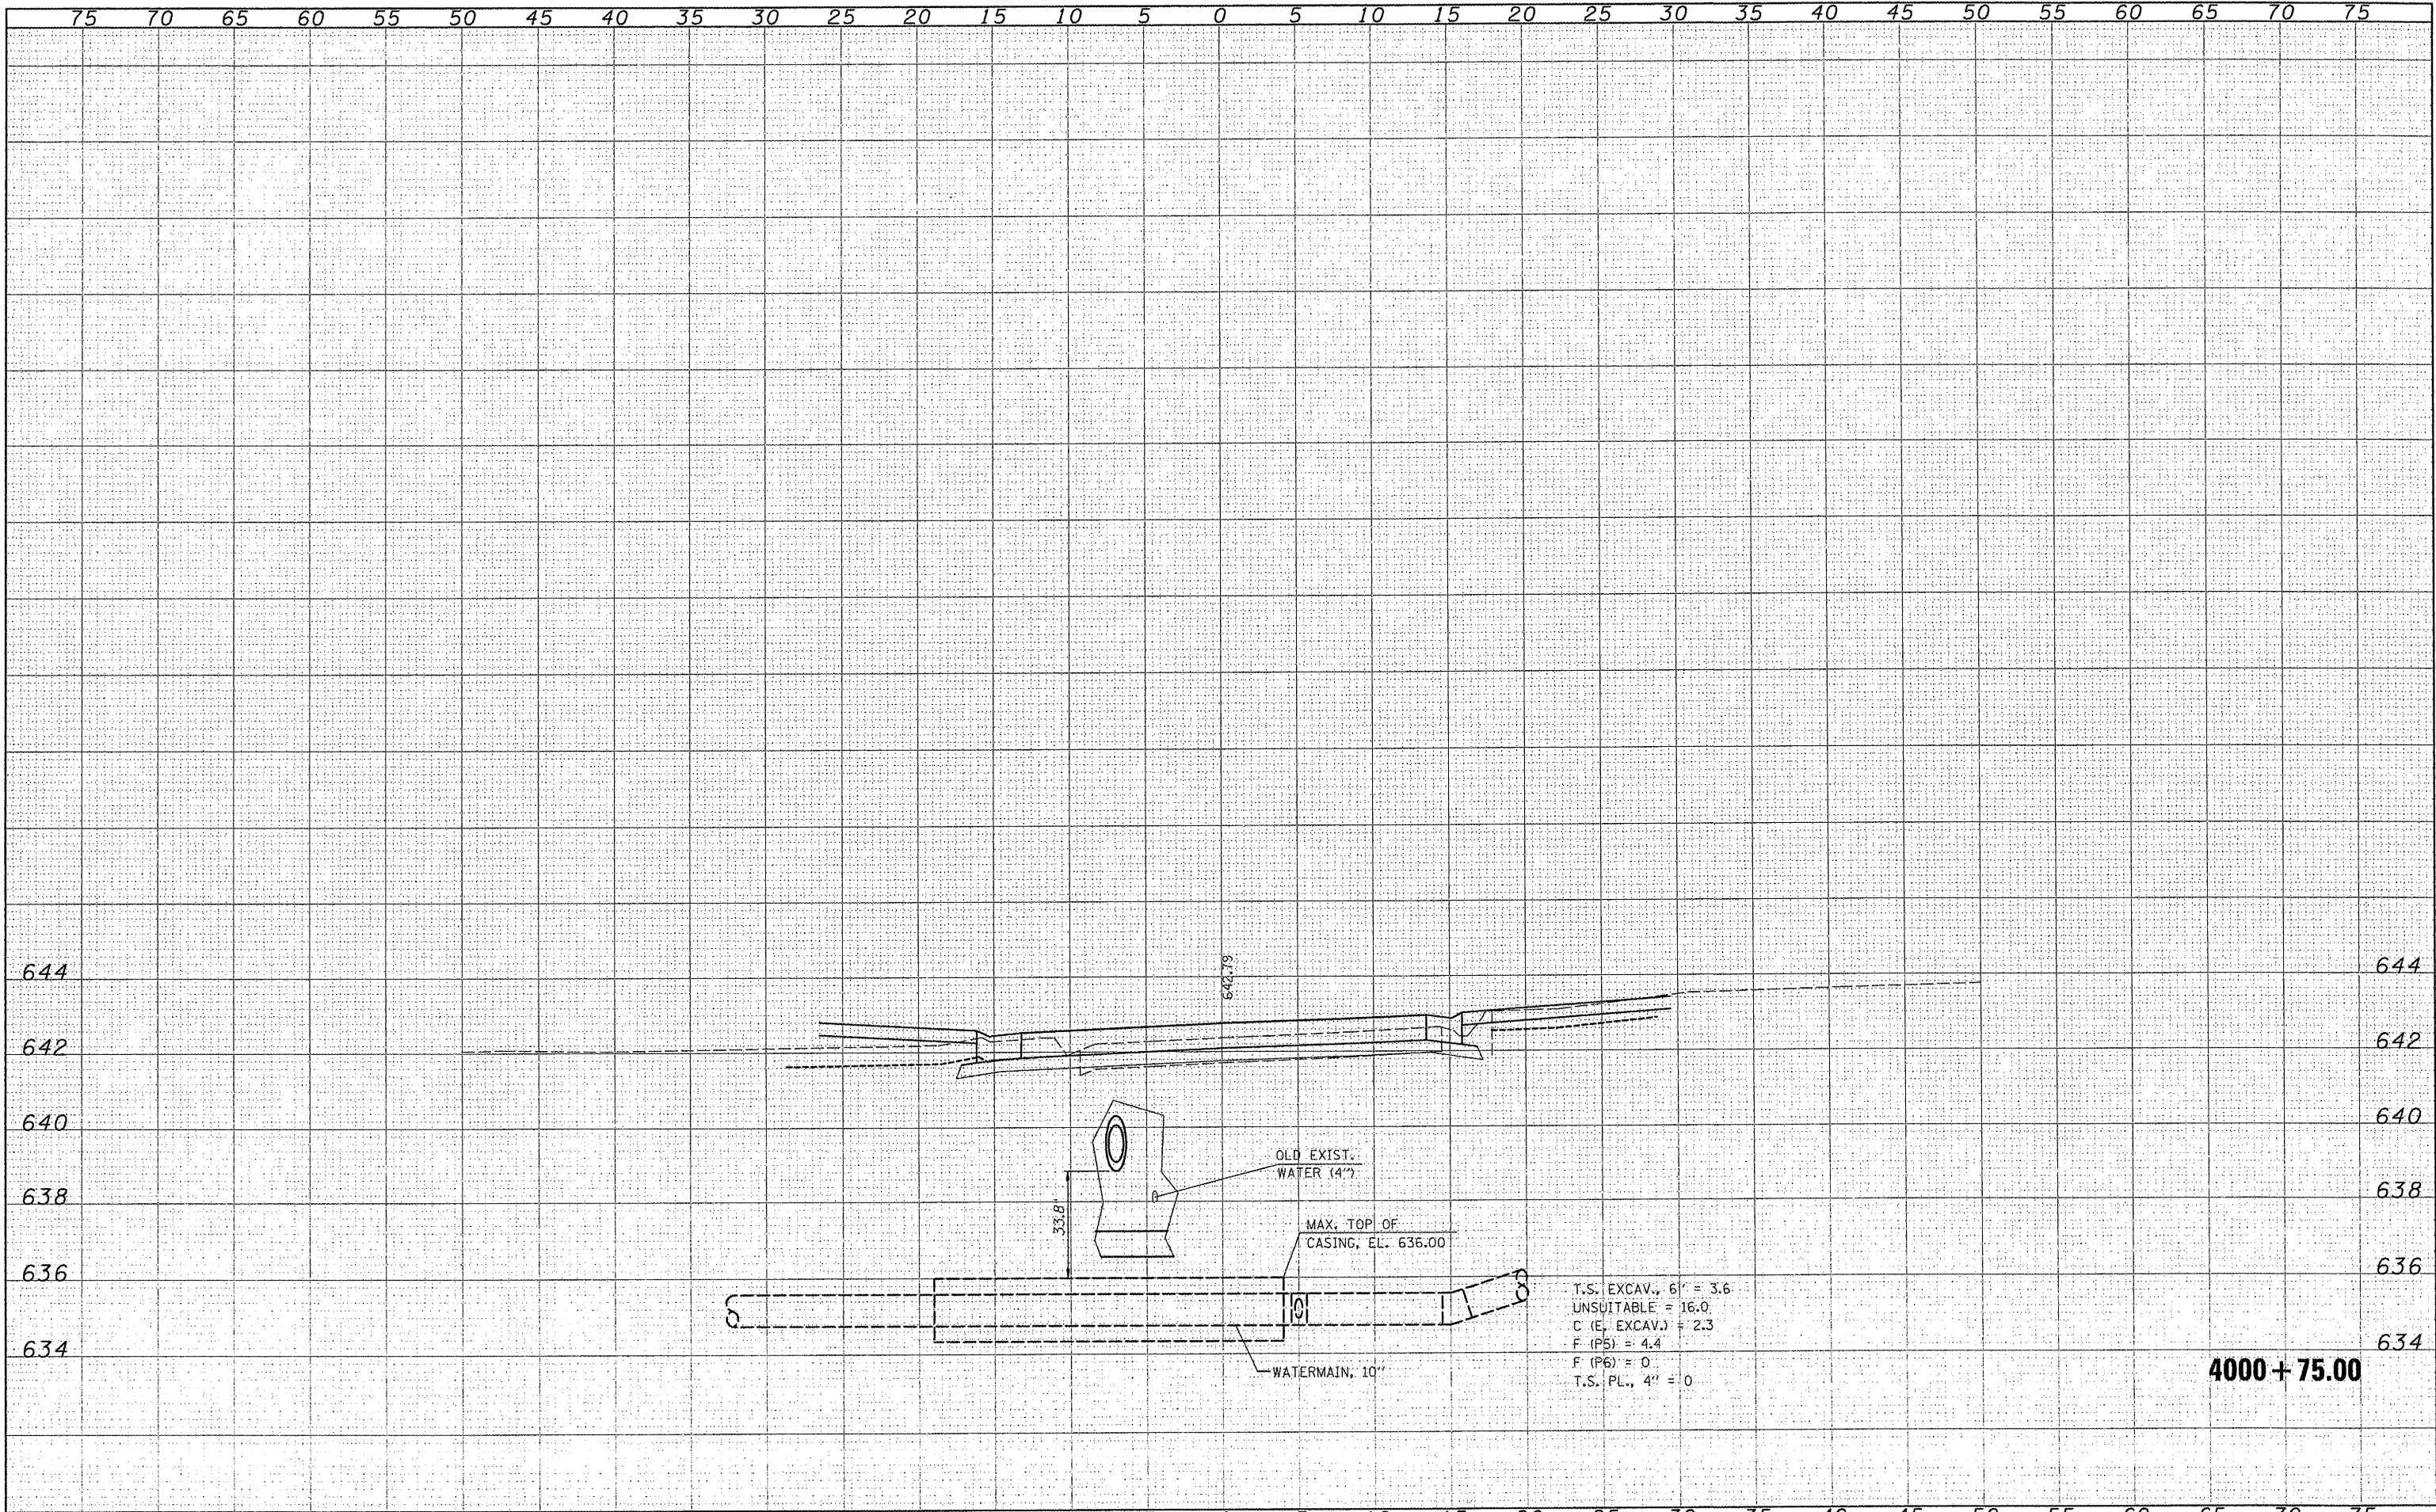

FILE NAME :
 USER NAME : USERDESCR.
 PLOT SCALE : 5.0000 ' / IN.
 PLOT DATE : 3/21/2012

DESIGNED -	REVISED -
DRAWN -	REVISED -
CHECKED -	REVISED -
DATE -	REVISED -

**STATE OF ILLINOIS
 DEPARTMENT OF TRANSPORTATION**

POPLAR STREET

SCALE: SHEET NO. OF SHEETS STA. 4000+75.00 TO STA. 4000+75.00

F.A.U. RTE.	SECTION	COUNTY	TOTAL SHEETS	SHEET NO.
9315	06-00032-03-PV	MONROE	93	93
FED. ROAD DIST. NO.		ILLINOIS FED. AID PROJECT		

4000 + 75.00