


ELIZABETH AVENUE EXISTING TYPICAL SECTION
 STA. 100+18.23 TO STA. 105+86.09
 (NOT TO SCALE)

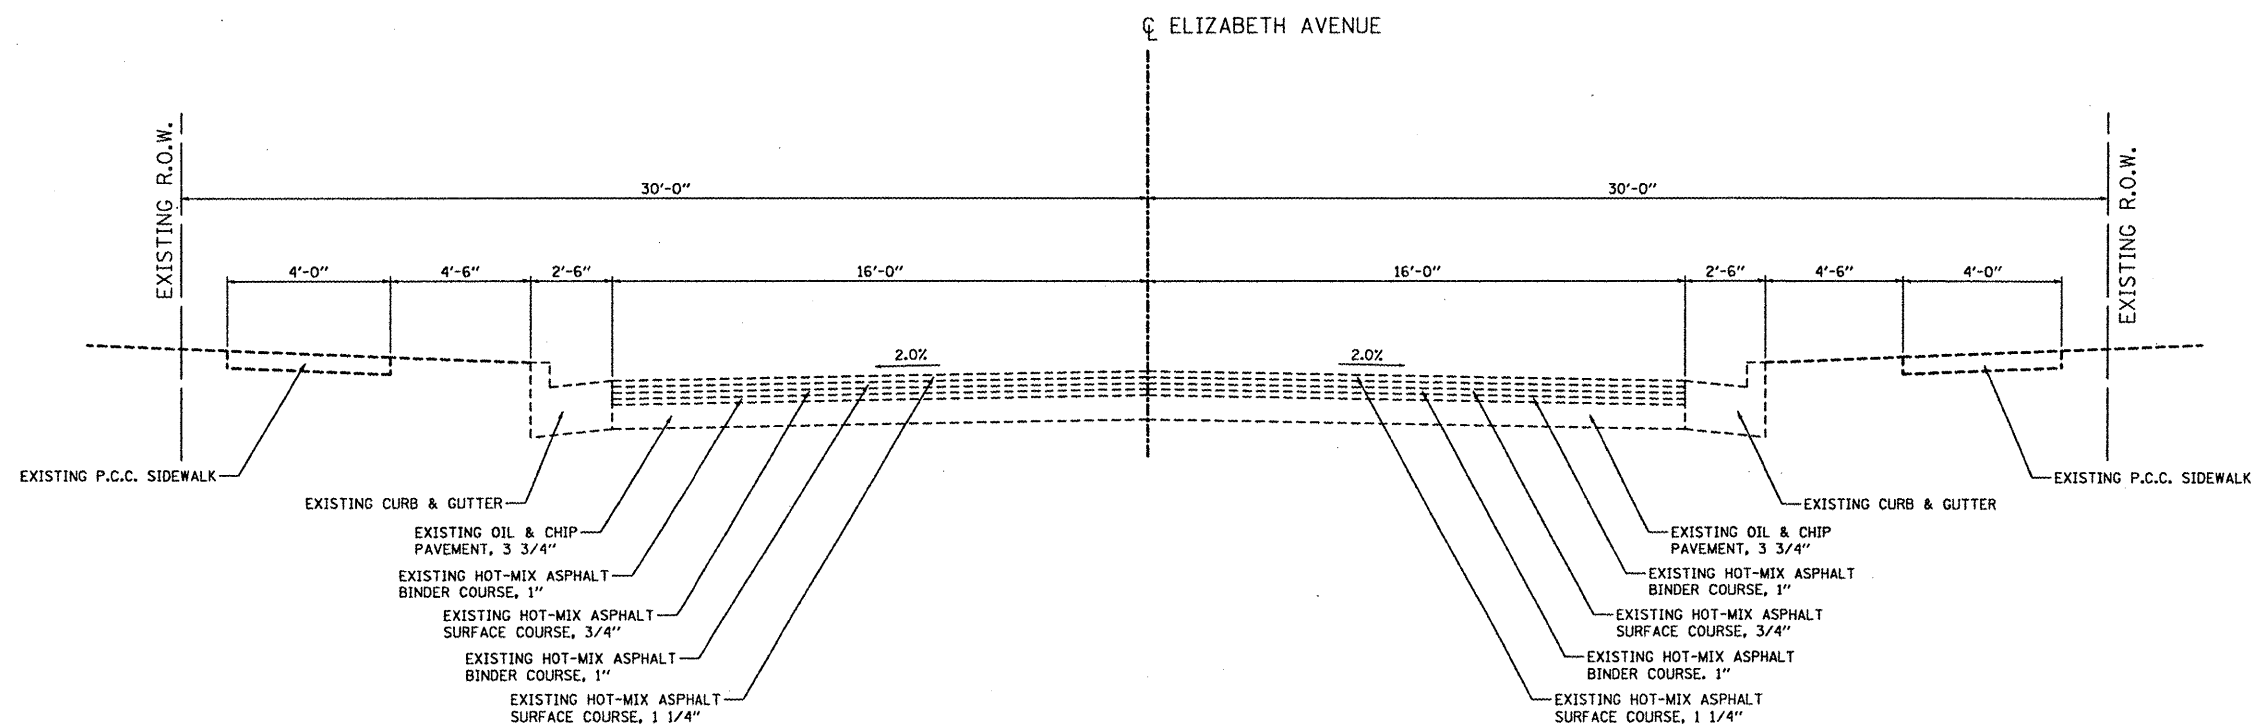

ELIZABETH AVENUE EXISTING TYPICAL SECTION
 STA. 105+86.09 TO STA. 113+41.21
 (NOT TO SCALE)

FILE NAME = typicals_existing.dgn	USER NAME = jeremy	DESIGNED - SAS	REVISED -	CITY OF MADISON 13TH STREET, ELIZABETH AVENUE, AND McCAMBRIDGE AVE REHABILITATION	EXISTING TYPICALS			F.A.U. RTE.	SECTION	COUNTY	TOTAL SHEETS	SHEET NO.	
	PLOT SCALE = #SCALE#	DRAWN - SAS	REVISED -					9101	09-00057-00-PV	MADISON	58	5	
	PLOT DATE = 3/13/2012	CHECKED - BFK	REVISED -		SCALE: N.T.S.	SHEET NO. 2 OF 4 SHEETS	STA.	TO STA.	CONTRACT NO. 97489				
		DATE - 03/13/12	REVISED -		ILLINOIS FED. AID PROJECT								