


McCAMBRIDGE AVENUE EXISTING TYPICAL SECTION

STA. 201+51.12 TO STA. 204+85.71
(NOT TO SCALE)

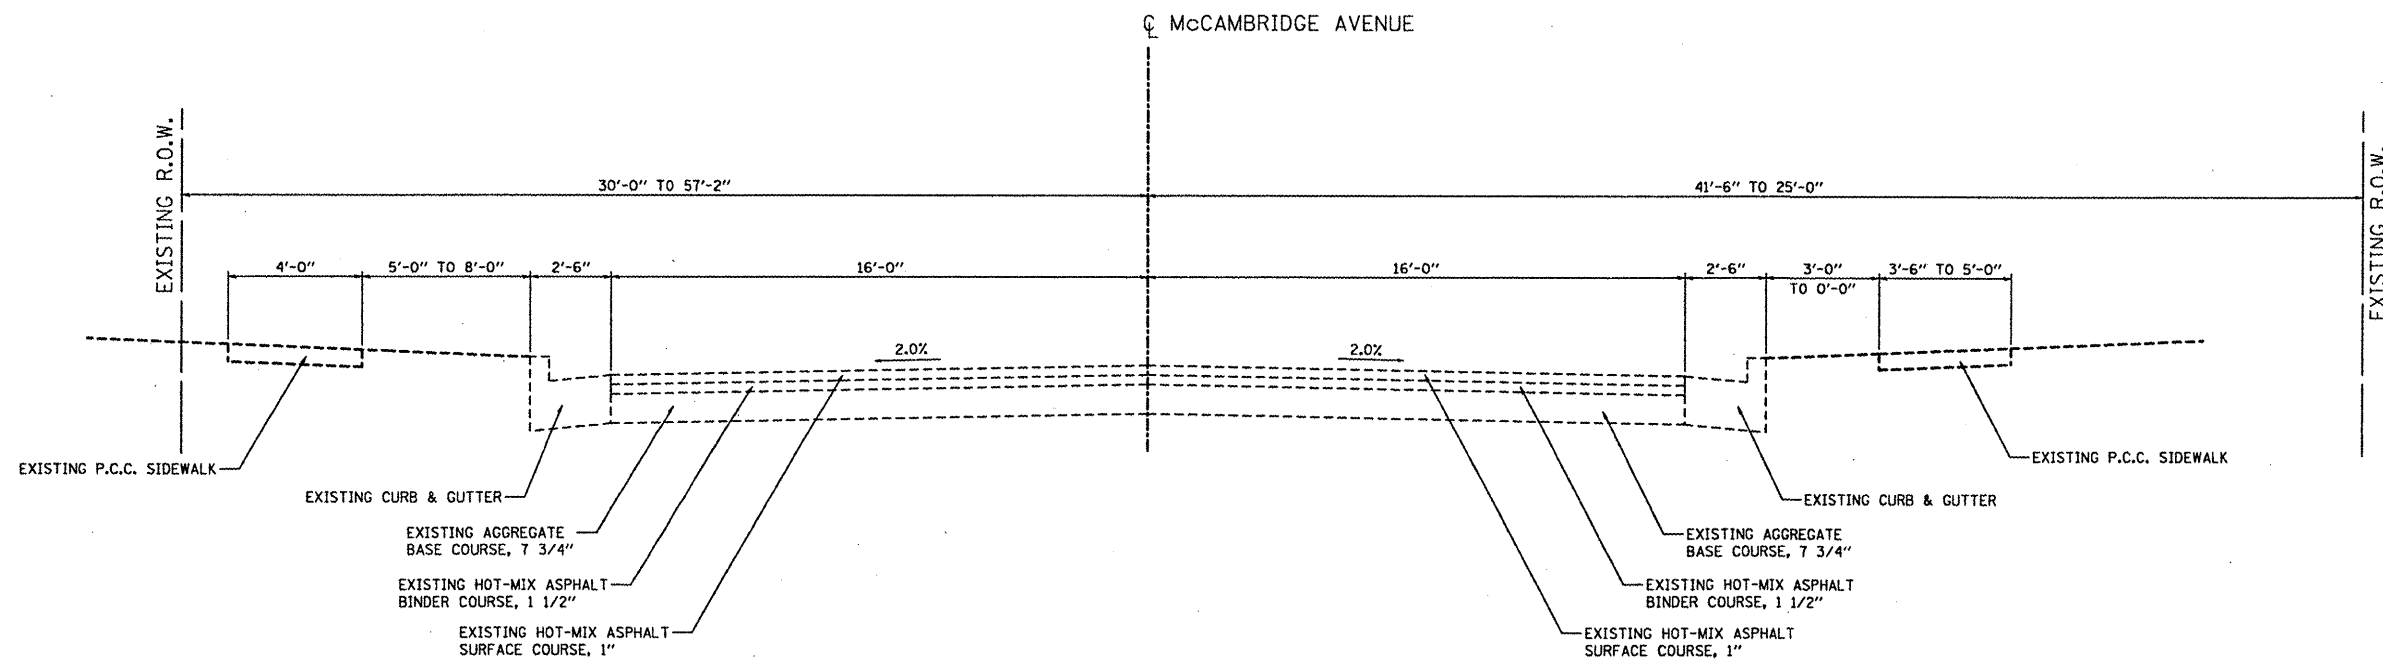

McCAMBRIDGE AVENUE EXISTING TYPICAL SECTION

STA. 204+85.71 TO STA. 212+98.43
(NOT TO SCALE)

FILE NAME = typicals_existing.dgn	USER NAME = Jeremy	DESIGNED - SAS	REVISED -	CITY OF MADISON 13TH STREET, ELIZABETH AVENUE, AND McCAMBRIDGE AVE REHABILITATION	EXISTING TYPICALS			F.A.I.L. RTE.	SECTION	COUNTY	TOTAL SHEETS	SHEET NO.
	PLOT SCALE = #SCALE#	DRAWN - SAS	REVISED -					9107	09-00057-00-PV	MADISON	58	6
	PLOT DATE = 3/13/2012	CHECKED - BFK	REVISED -		SCALE: N.T.S. SHEET NO. 3 OF 4 SHEETS STA. TO STA.			CONTRACT NO. 97489				
		DATE - 03/13/12	REVISED -		ILLINOIS FED. AID PROJECT							