


**McCAMBRIDGE AVENUE PROPOSED TYPICAL SECTION**

STA. 201+51.12 TO STA. 204+85.71  
(NOT TO SCALE)

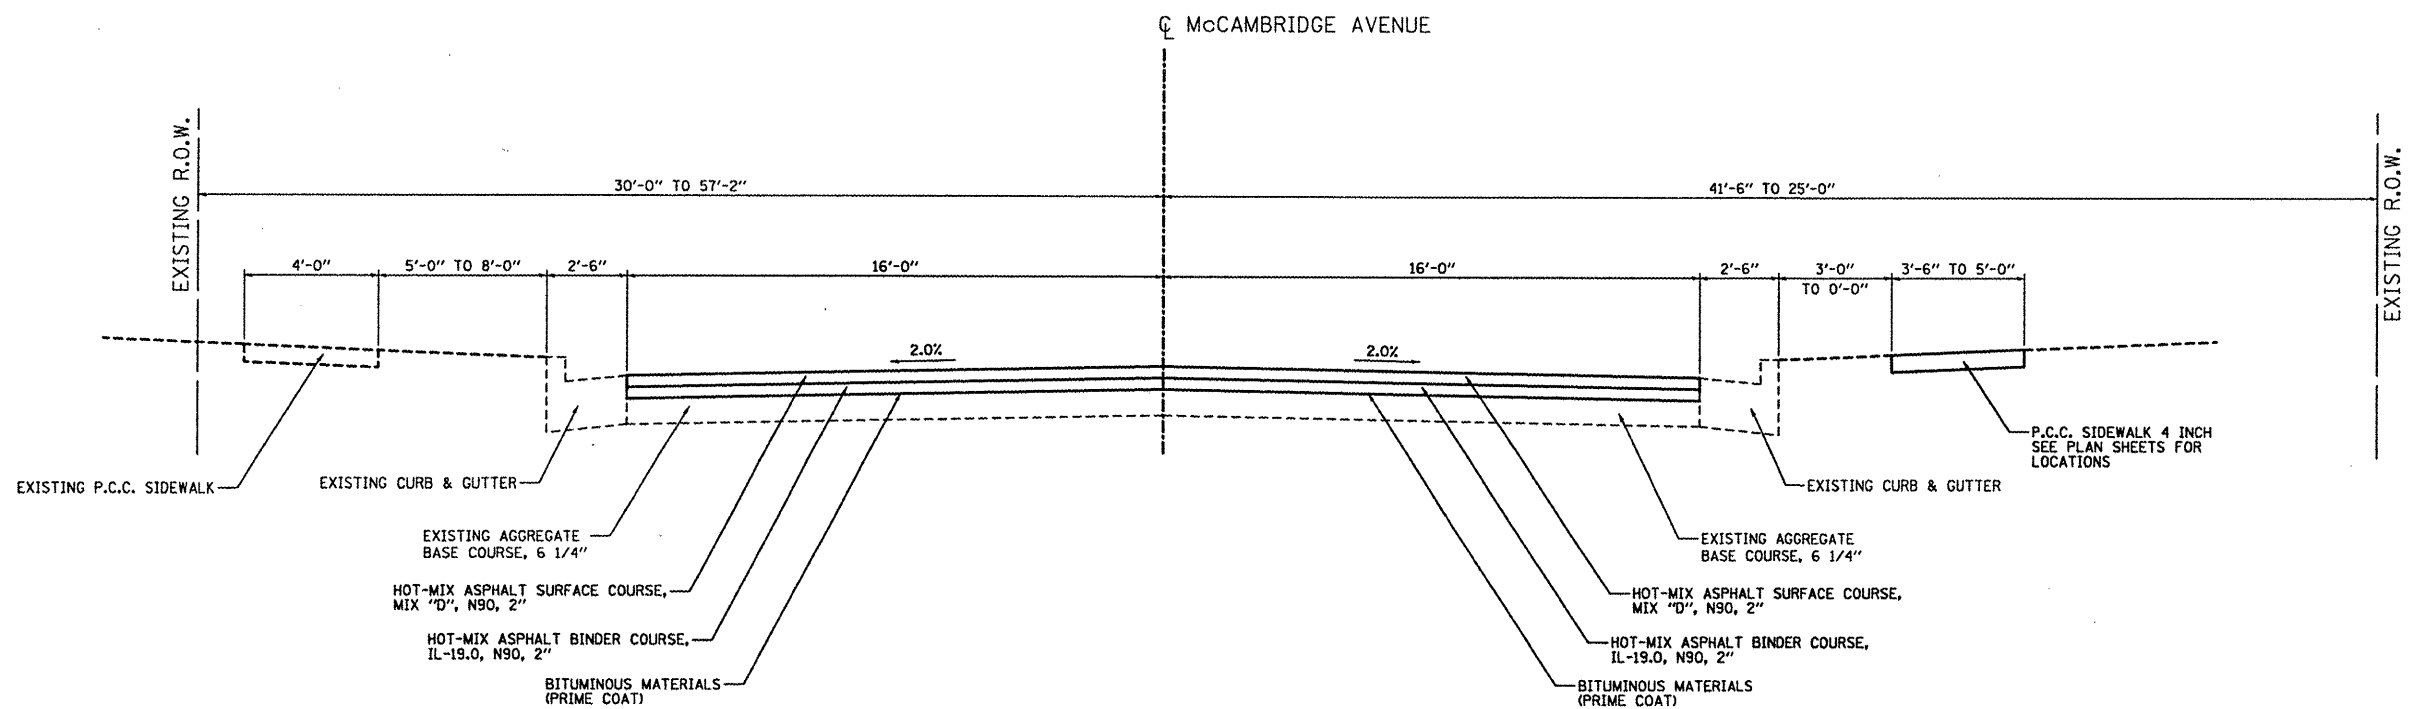

**McCAMBRIDGE AVENUE PROPOSED TYPICAL SECTION**

STA. 204+85.71 TO STA. 212+98.43  
(NOT TO SCALE)

FILE NAME = typicals_proposed.dgn	USER NAME = Jeremy	DESIGNED - SAS	REVISED -	<b>CITY OF MADISON 13TH STREET, ELIZABETH AVENUE, AND McCAMBRIDGE AVENUE REHABILITATION</b>	<b>PROPOSED TYPICALS</b>			F.A.U. RTE. 9107	SECTION 09-00057-00-PV	COUNTY MADISON	TOTAL SHEETS 58	SHEET NO. 10
	PLOT SCALE = #SCALE#	DRAWN - SAS	REVISED -		SCALE: N.T.S.	SHEET NO. 3 OF 4 SHEETS	STA.	TO STA.	CONTRACT NO. 97489			
	PLOT DATE = 3/13/2012	CHECKED - BFK	REVISED -		ILLINOIS FED. AID PROJECT							
		DATE - 03/13/12	REVISED -									