
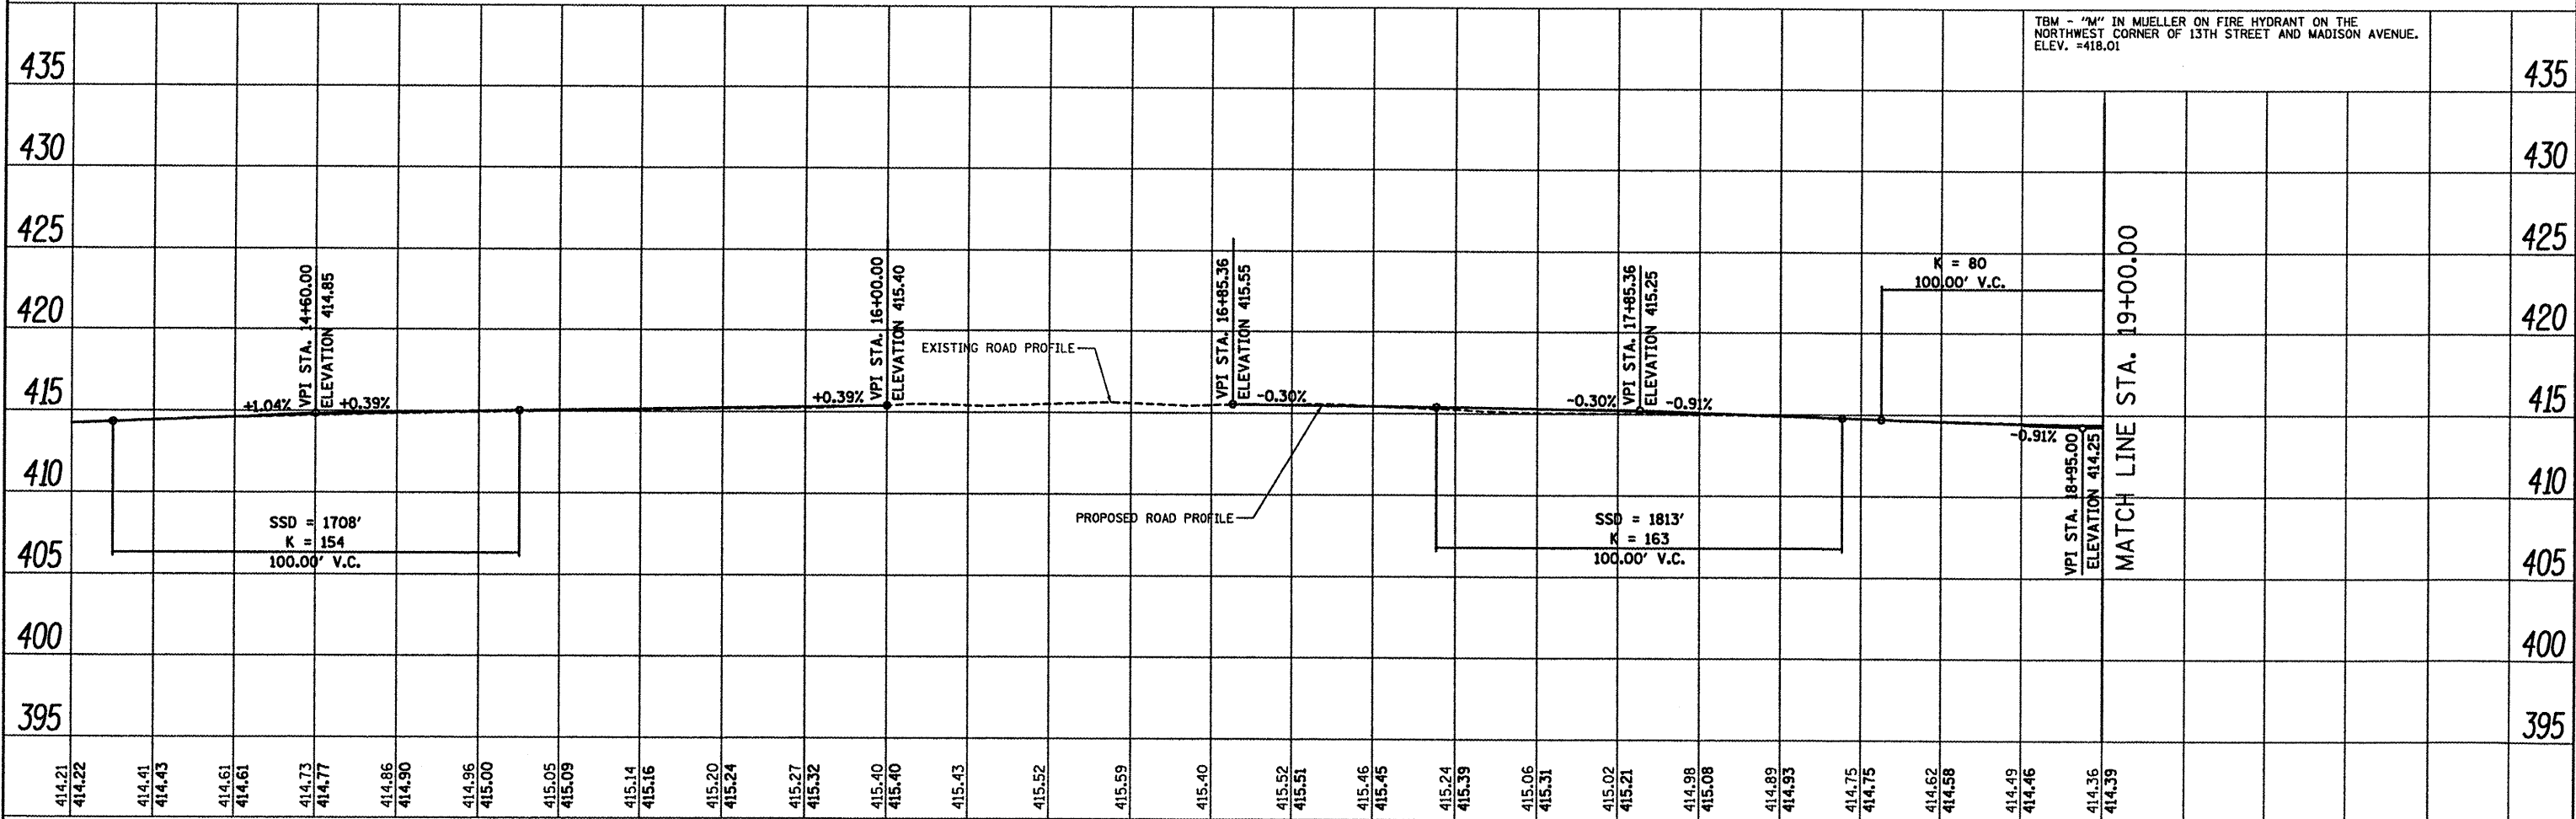
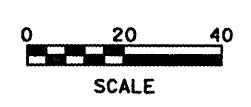


PLAN	DATE
REVISIONS	BY
ALIGNED	DATE
CHECKED	
NO.	
NO.	
NO.	
NO.	
NO.	

PROFILE	DATE
REVISIONS	BY
ALIGNED	DATE
CHECKED	
NO.	
NO.	
NO.	
NO.	
NO.	

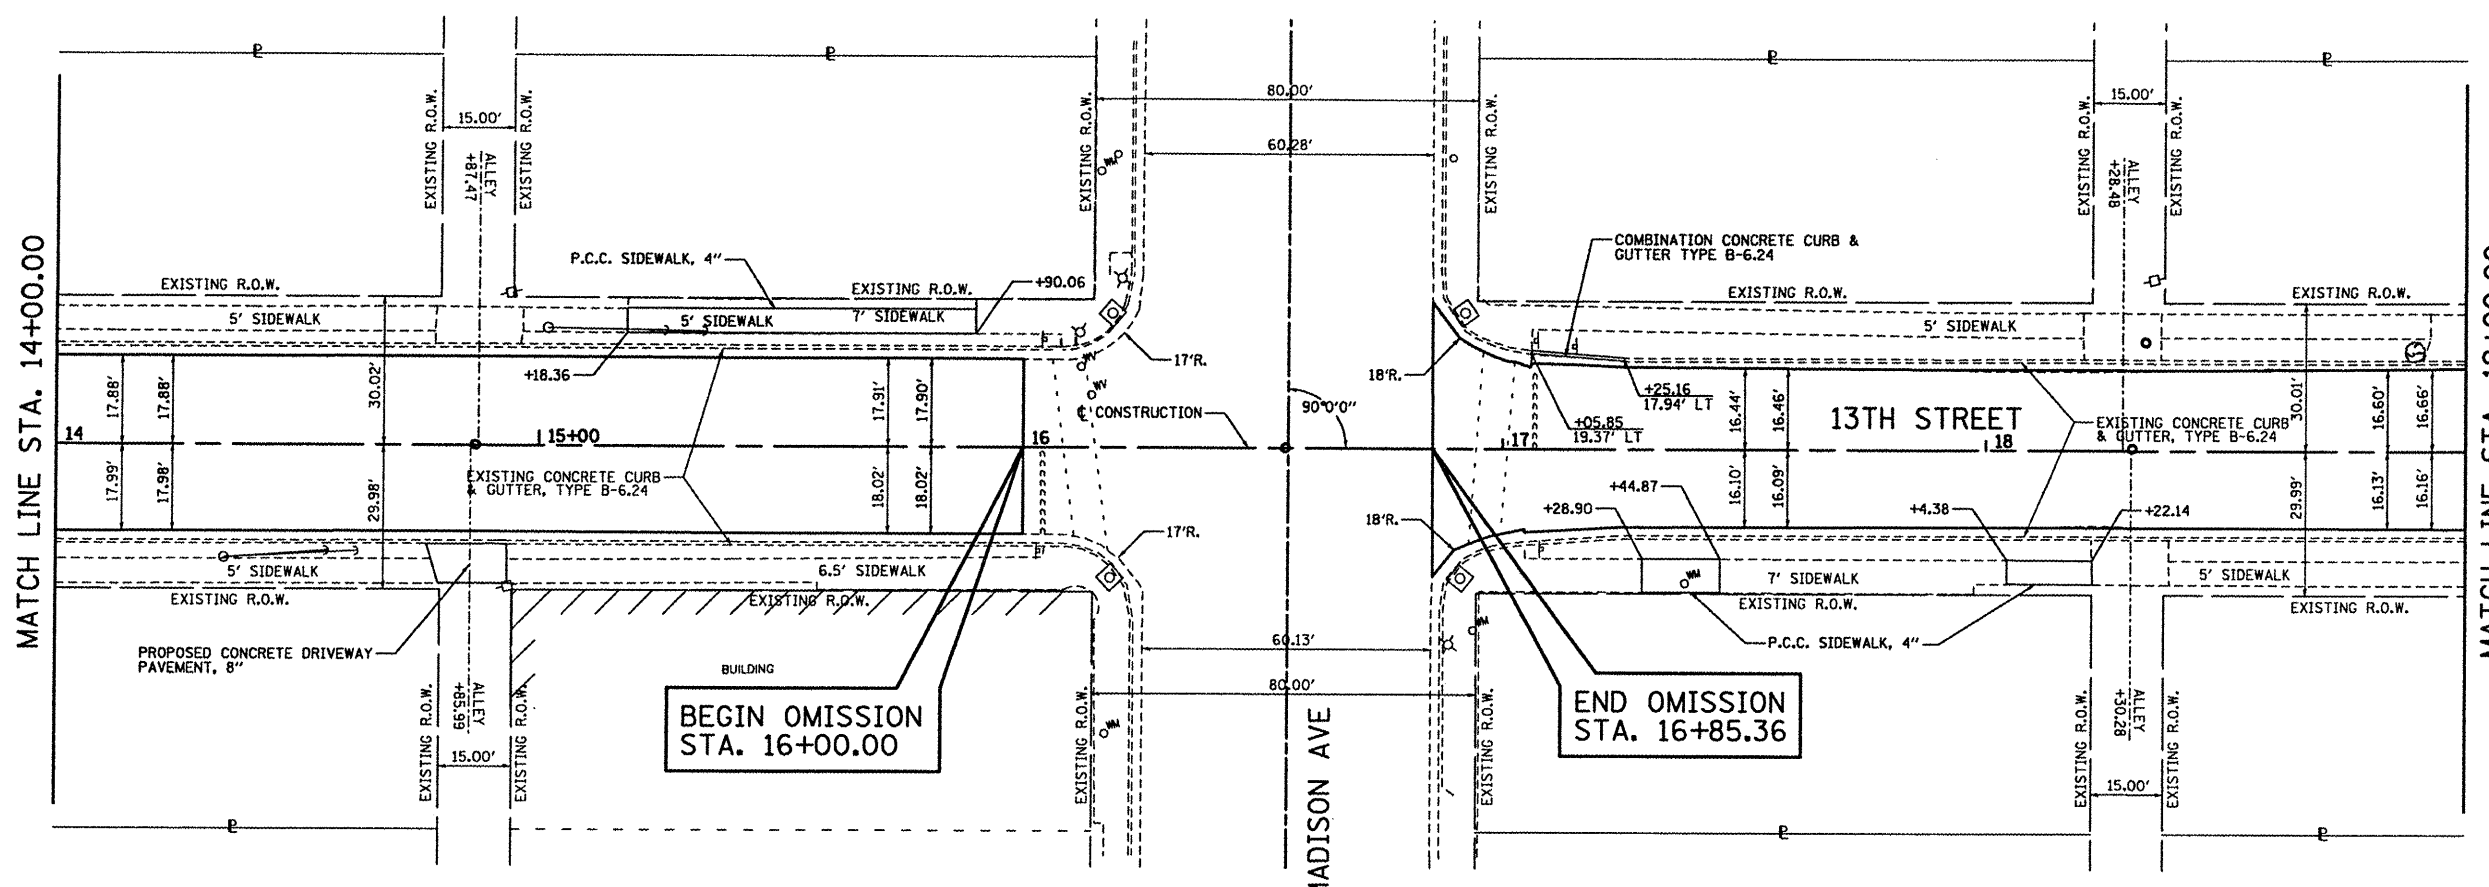

FILE NAME = plan 02.dgn	USER NAME = Jeremy	DESIGNED - SAS	REVISED -	CITY OF MADISON 13TH STREET, ELIZABETH AVE, AND McCAMBRIDGE AVE REHABILITATION	PLAN & PROFILE 13TH STREET	F.A.U. RTE. 9101	SECTION 09-00057-00-PV	COUNTY MADISON	TOTAL SHEETS 58	SHEET NO. 17		
PLOT SCALE = #SCALE#	CHECKED - BFK	REVISED -	REVISED -			SCALE: 1"=20'	SHEET NO. 2 OF 9 SHEETS	STA. 14+00.00 TO STA. 19+00.00	CONTRACT NO. 97489			
PLOT DATE = 3/29/2012	DATE - 03/13/12	REVISED -	REVISED -			ILLINOIS FED. AID PROJECT						