
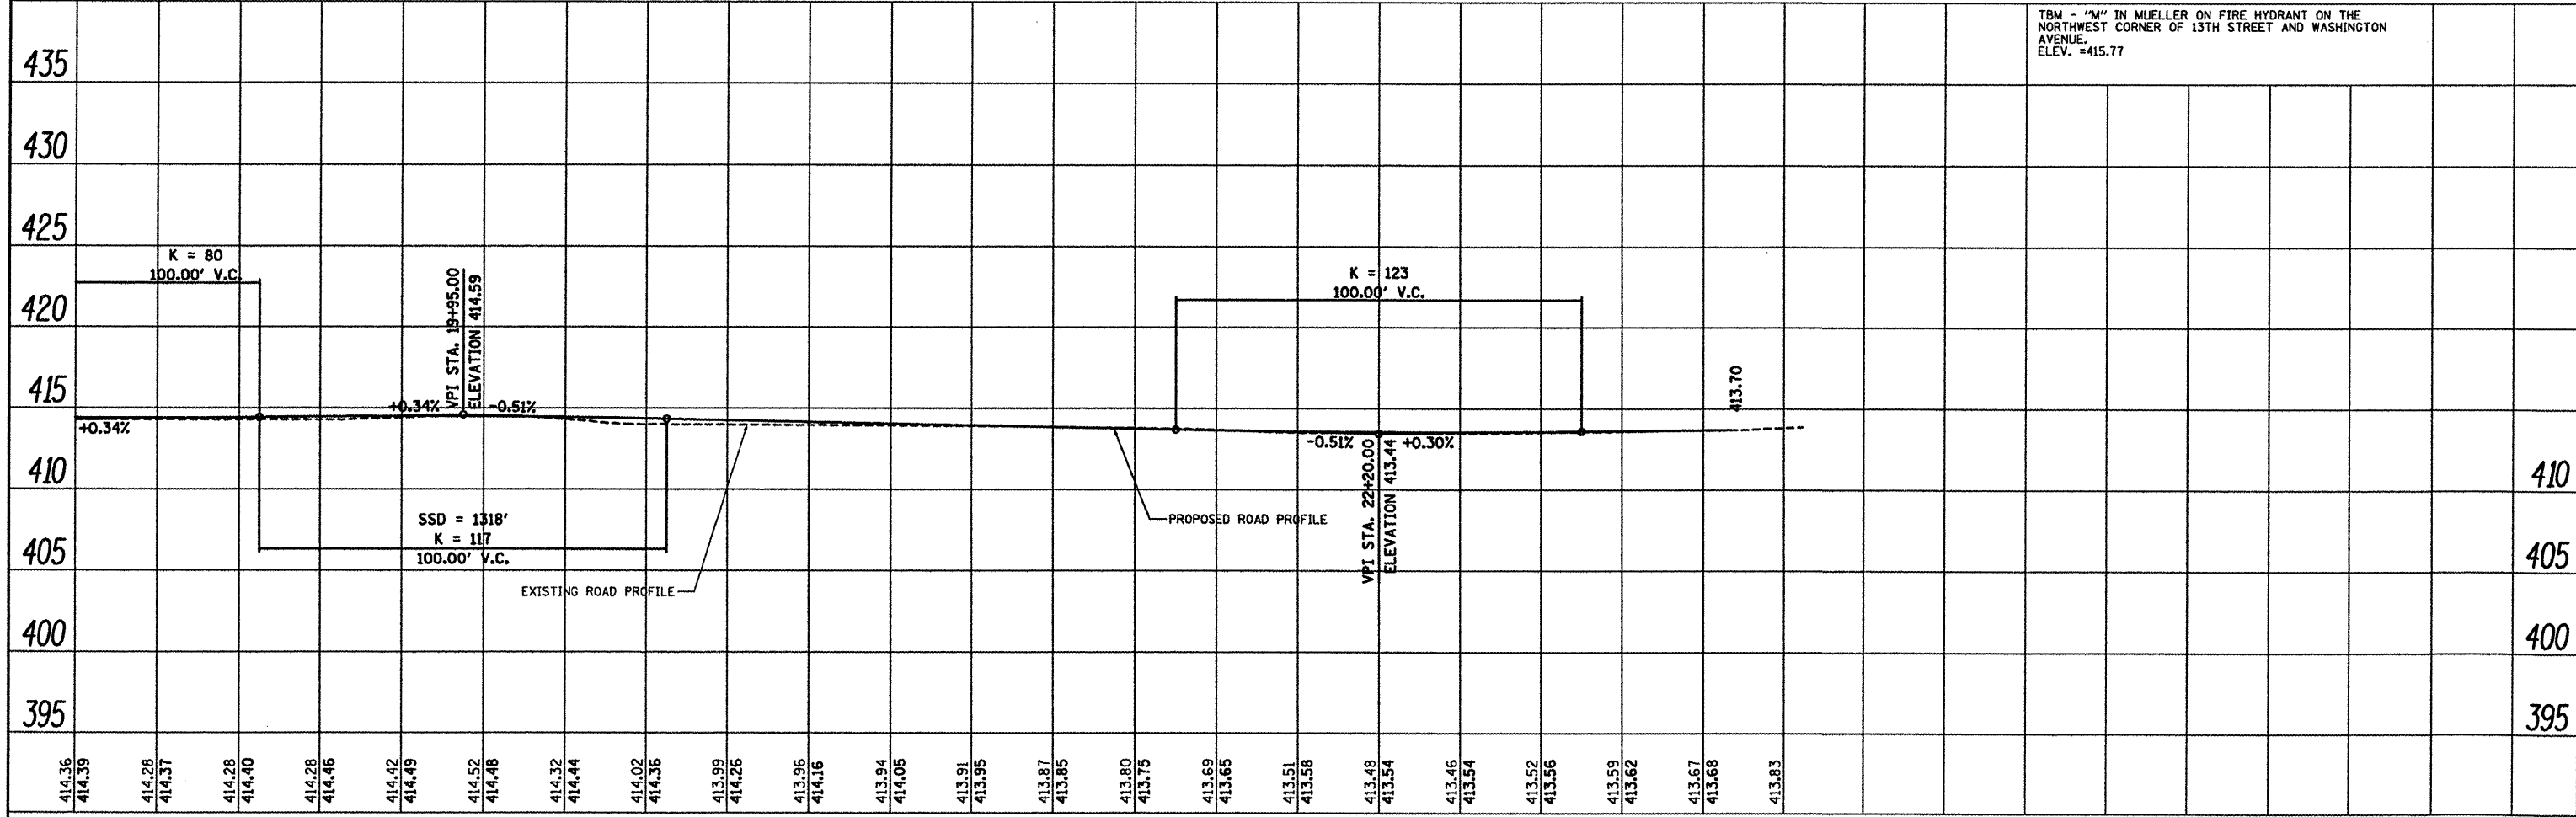
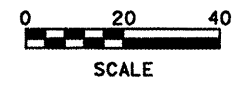


PLAN	DATE
SURVEYED	BY
NOTES CHECKED	
ALIGNED	
AS BUILT	
NO.	

PROFILE	DATE
DESIGNED	BY
PLOTTED	
NO.	

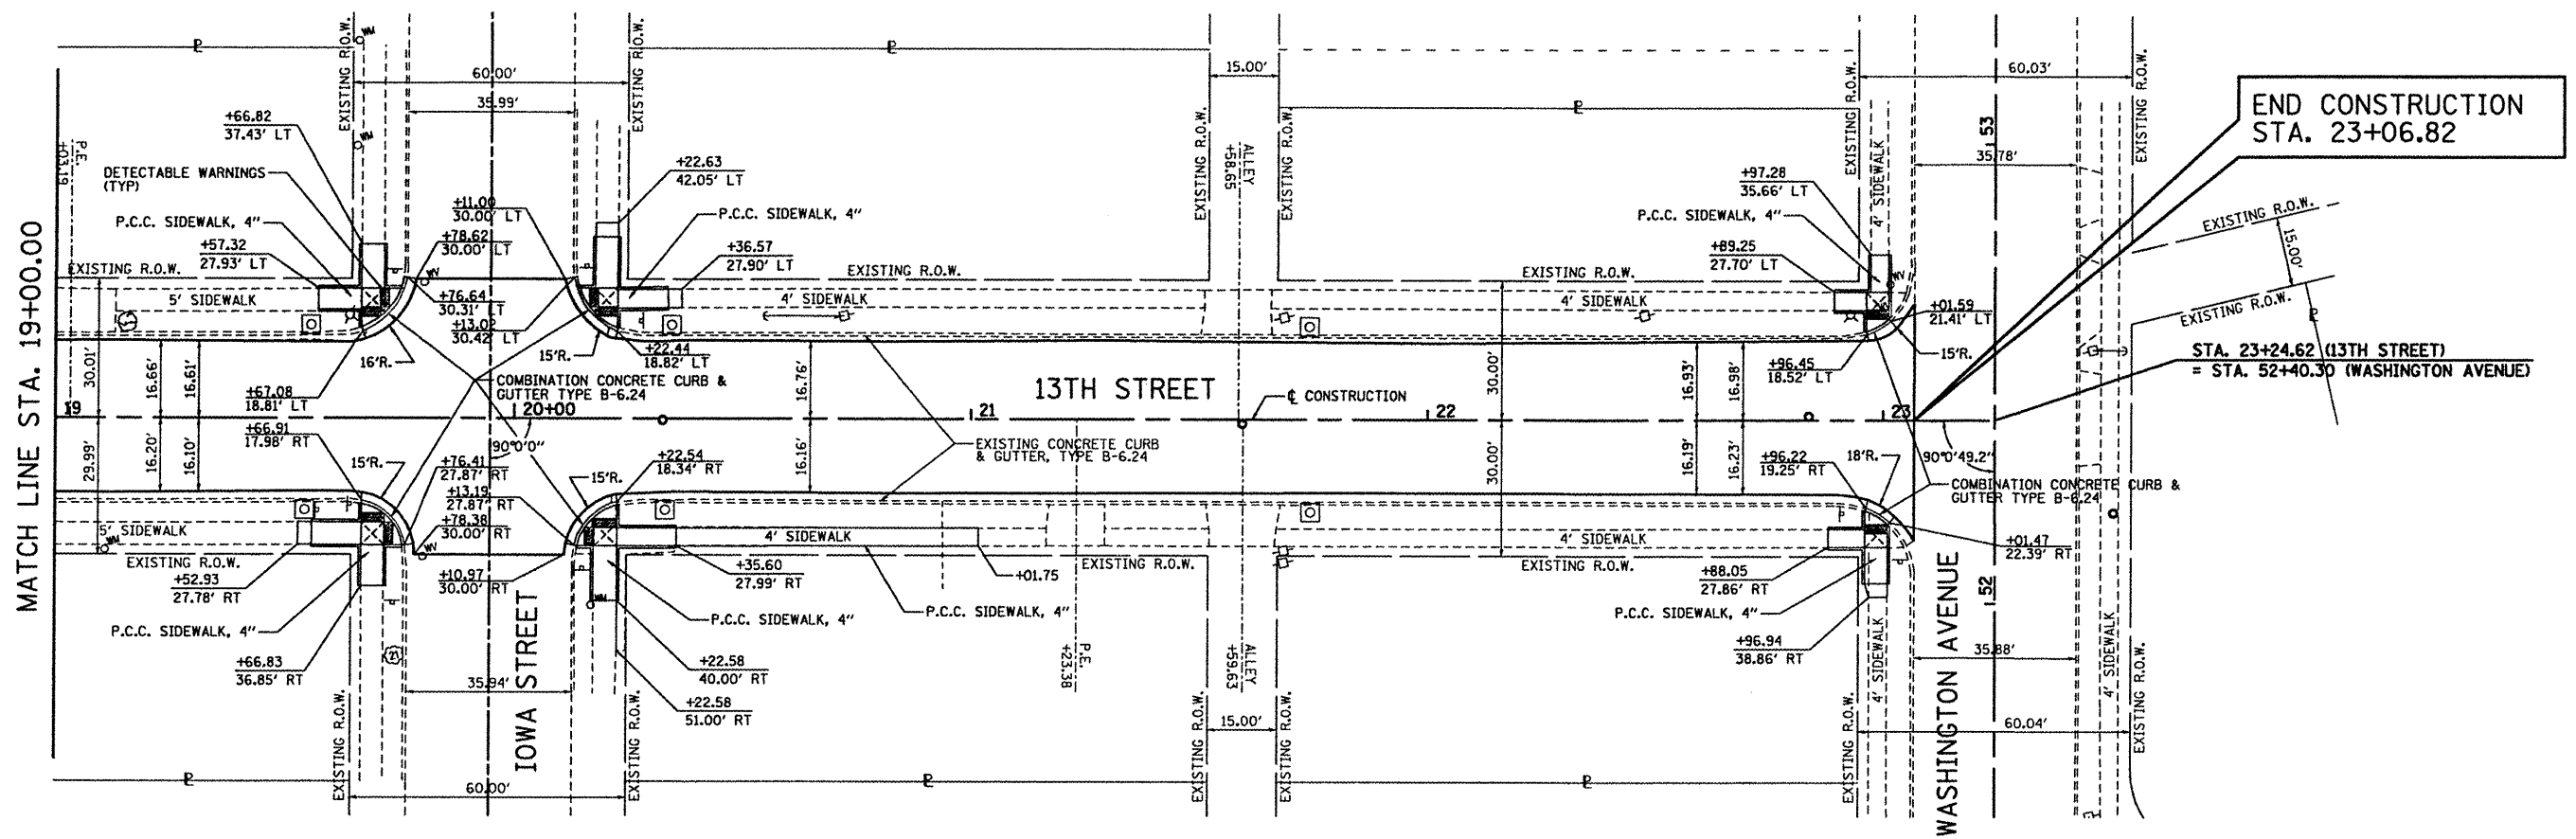

FILE NAME = plan 83.dgn	USER NAME = Jeremy	DESIGNED - SAS	REVISED -	CITY OF MADISON 13TH STREET, ELIZABETH AVE, AND McCAMBRIDGE AVE REHABILITATION	PLAN & PROFILE 13TH STREET			F.A.U. RTE. 9101	SECTION 09-00057-00-PV	COUNTY MADISON	TOTAL SHEETS 58	SHEET NO. 18
		DRAWN - JJB	REVISED -		SCALE: 1"=20'	SHEET NO. 3 OF 9 SHEETS	STA. 19+00.00 TO STA. 23+24.62	CONTRACT NO. 97489				
		CHECKED - BFK	REVISED -		[ILLINOIS] FED. AID PROJECT							
		DATE - 03/13/12	REVISED -									