
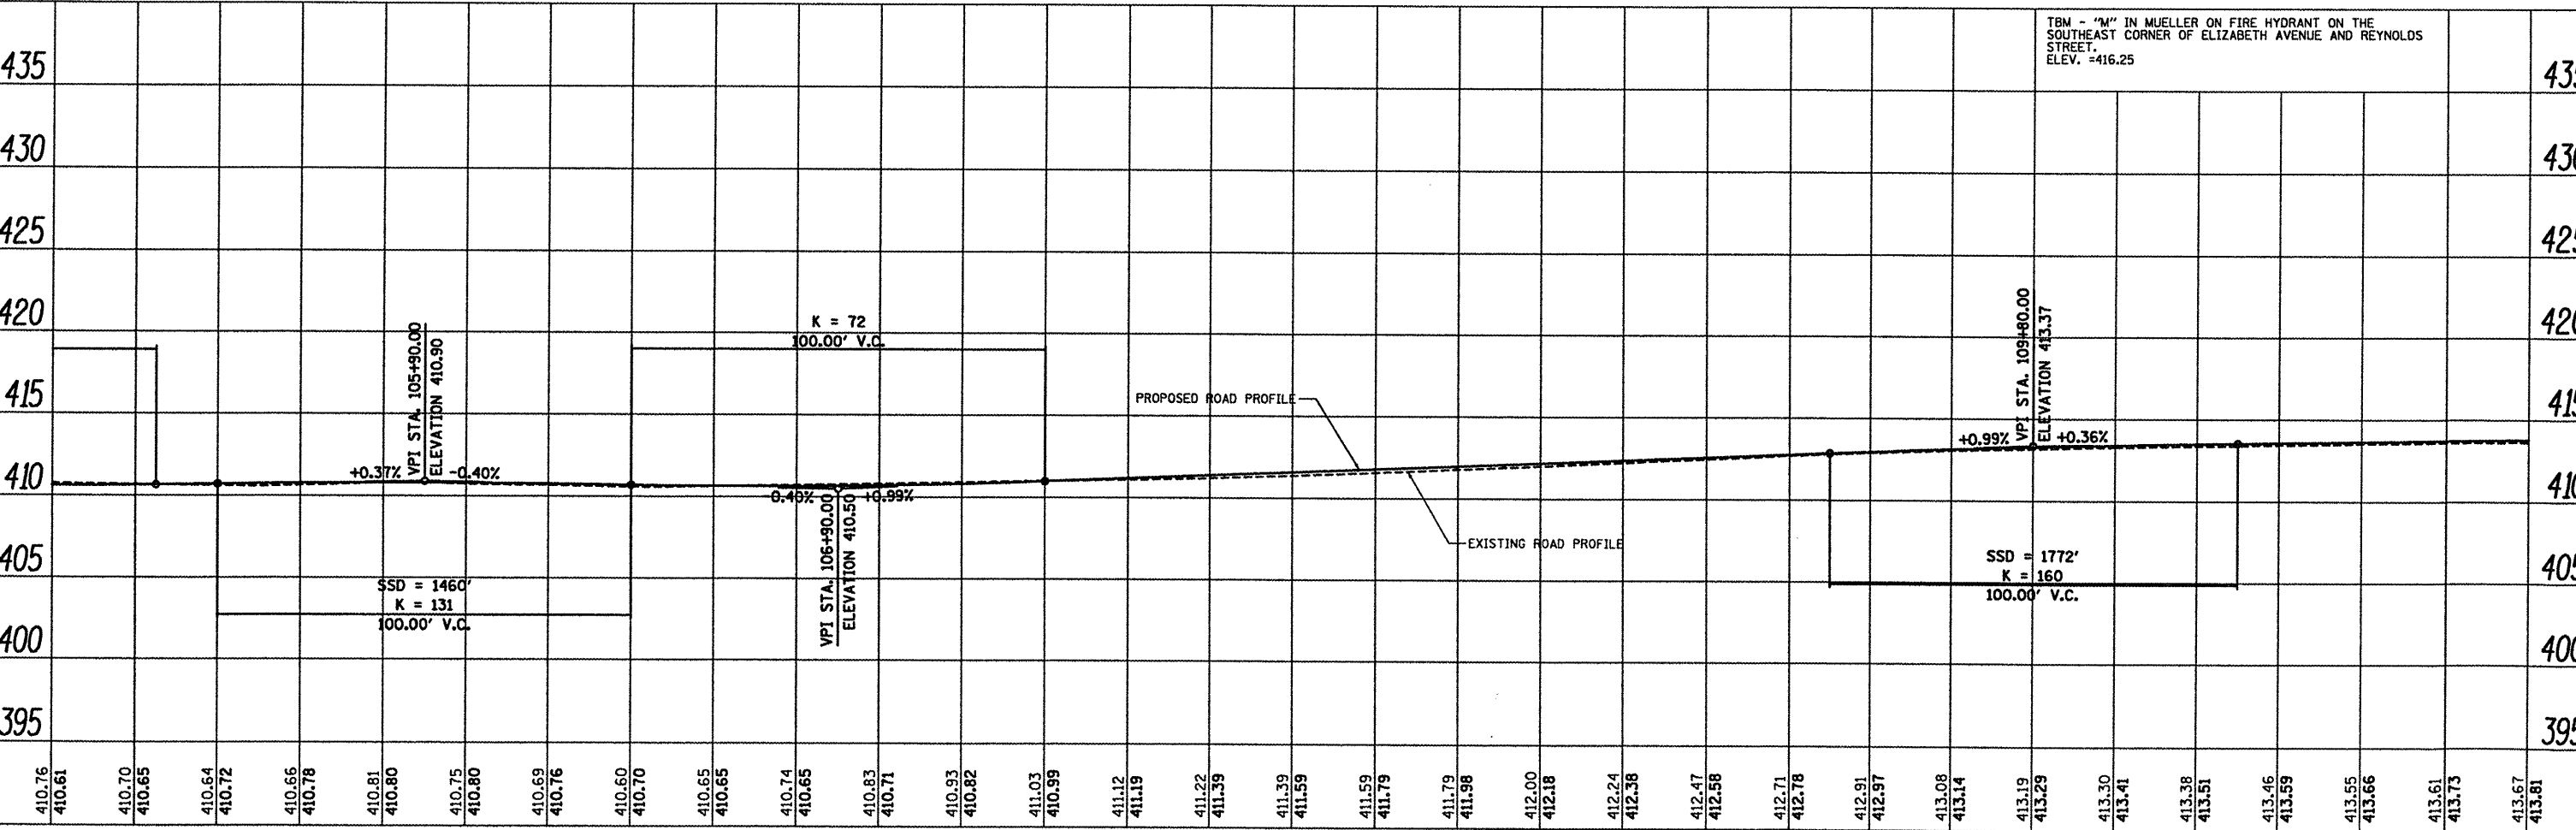


DATE	
BY	
PLAN	
REVISIONS	
NO.	
DESCRIPTION	

DATE	
BY	
PROFILE	
REVISIONS	
NO.	
DESCRIPTION	

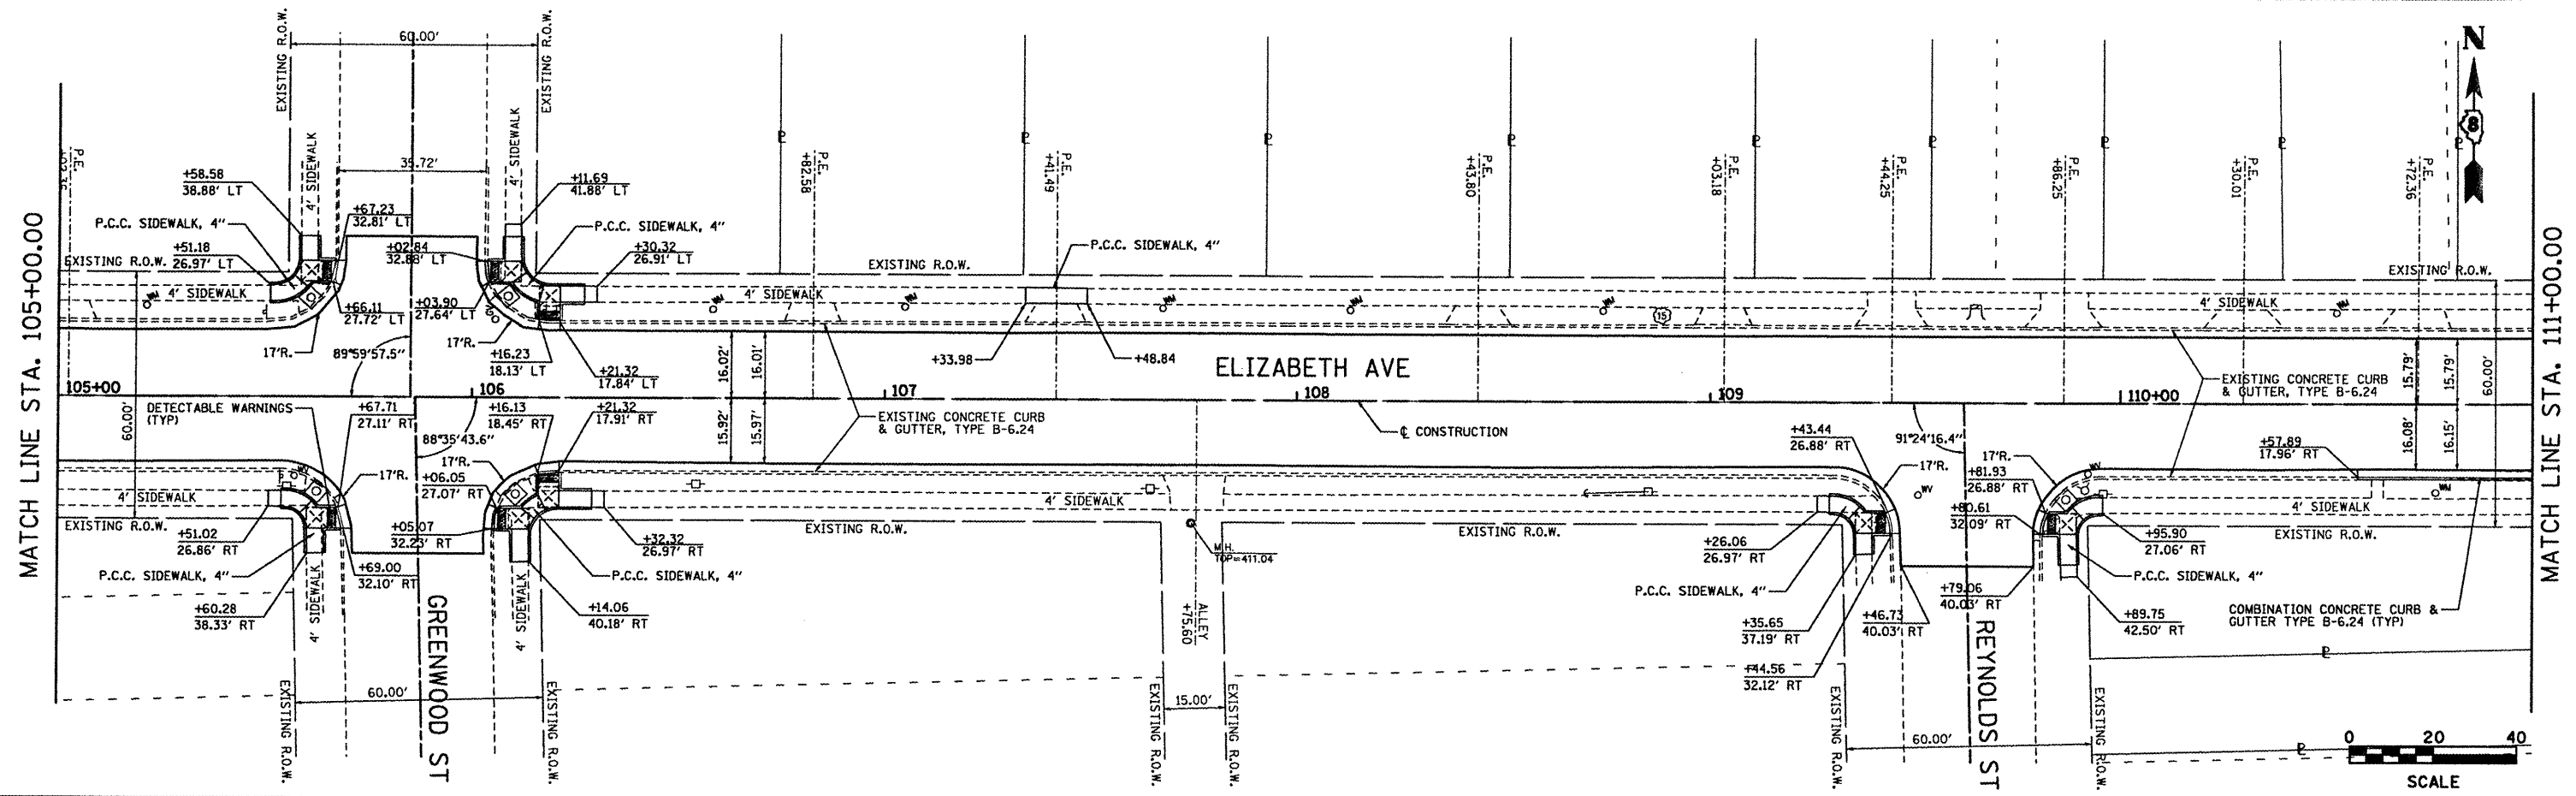

FILE NAME = plan 05.dgn
 USER NAME = Jeremy
 DESIGNED - SAS
 DRAWN - JJB
 CHECKED - BFK
 DATE - 03/13/12

REVISED -
 REVISED -
 REVISED -
 REVISED -

**CITY OF MADISON
 13TH STREET, ELIZABETH AVE,
 AND McCAMBRIDGE AVE REHABILITATION**

**PLAN & PROFILE
 ELIZABETH AVENUE**

SCALE: 1"=20' SHEET NO. 5 OF 9 SHEETS STA. 105+00.00 TO STA. 111+00.00

F.A.U. RTE.	SECTION	COUNTY	TOTAL SHEETS	SHEET NO.
9101	09-00057-00-PV	MADISON	58	20
CONTRACT NO. 97489				
ILLINOIS FED. AID PROJECT				