

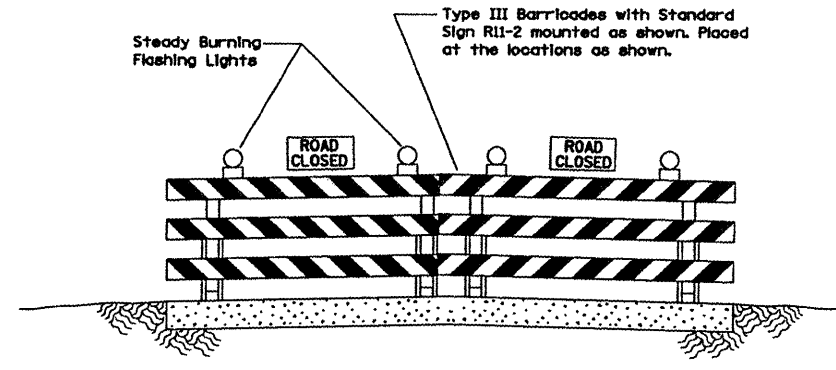


PLAN	REVIEWED	DATE
	PLOTTED	
	NOTE BOOK	
	ALIGNMENT CHECKED	
	STRUCTURE NOTATION CHECKED	
	NO. _____	
	FILE NAME	


PROFILE	REVIEWED	DATE
	GRADES CHECKED	
	STRUCTURE NOTATION CHECKED	
	NO. _____	
	FILE NAME	

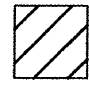



 COMPLETED DURING THIS STAGE

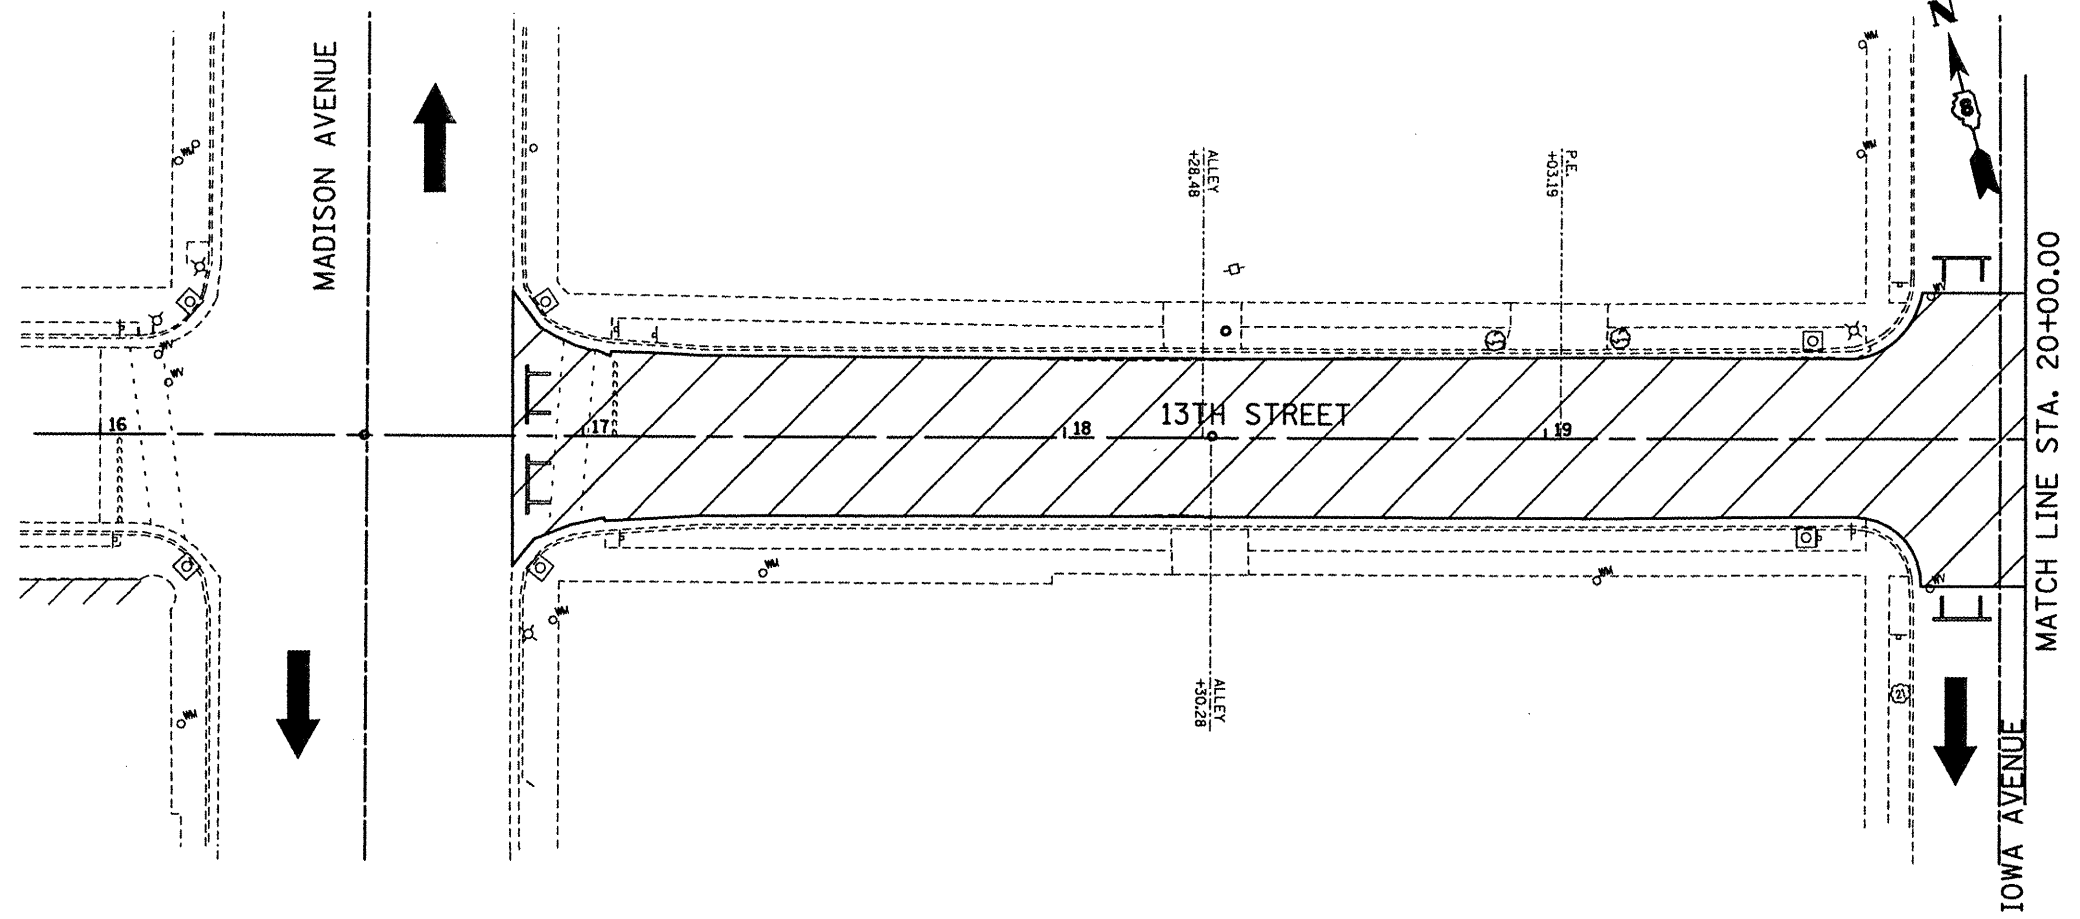

MATCH LINE STA. 20+00.00
IOWA AVENUE

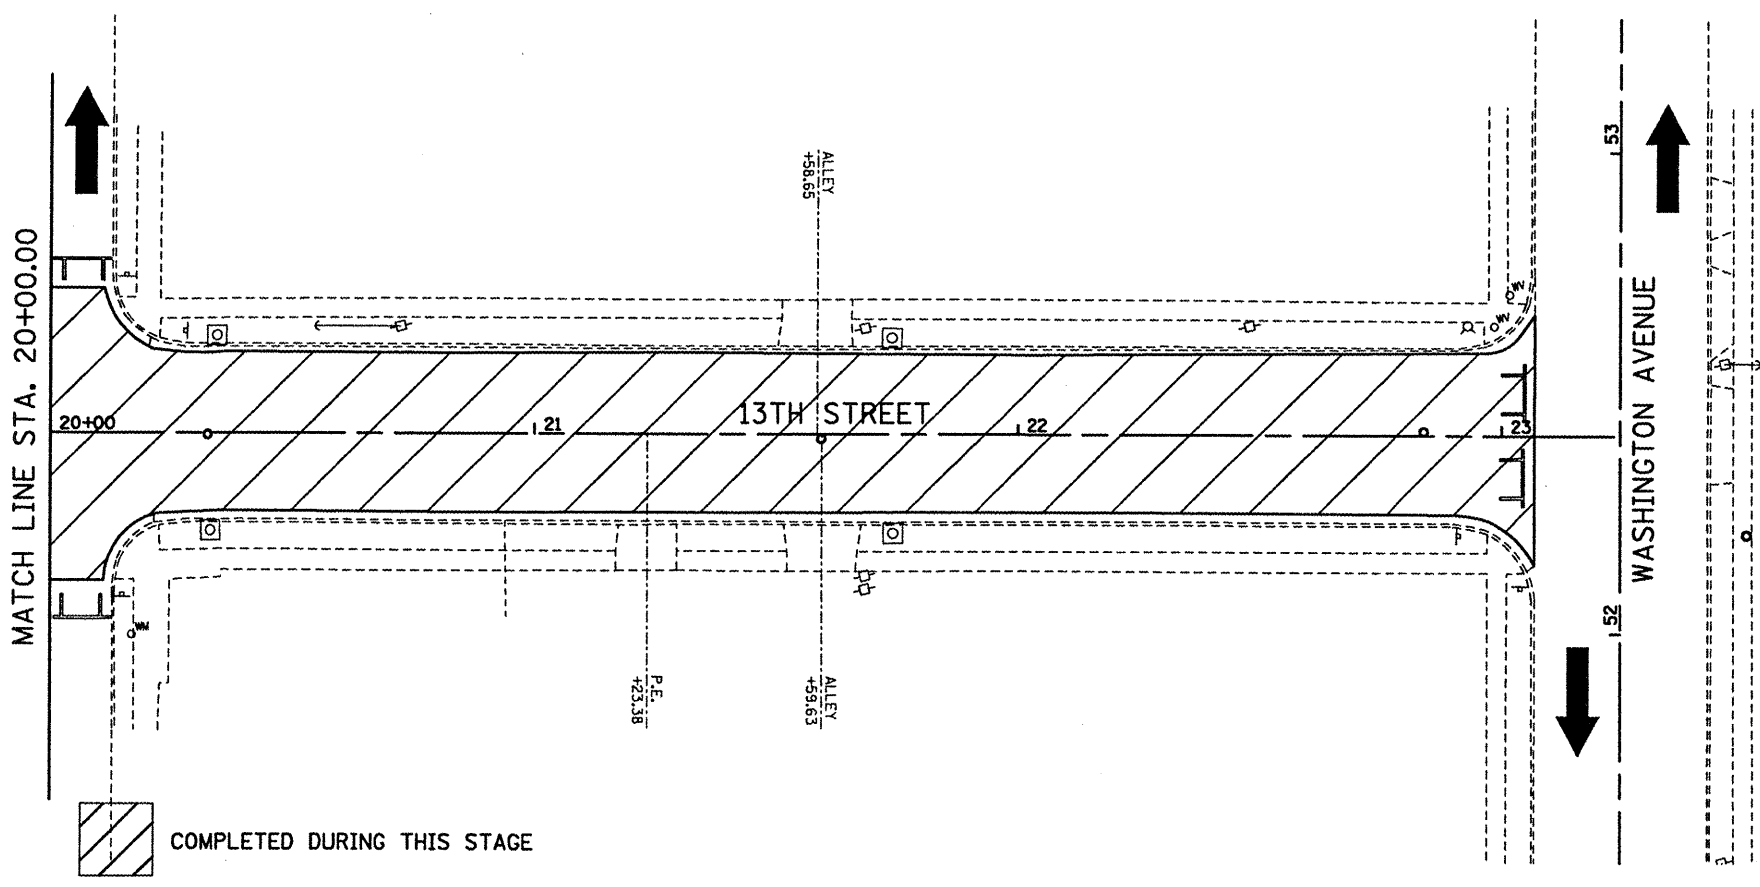

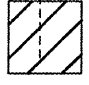 COMPLETED DURING THIS STAGE

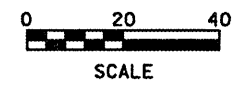

FILE NAME = stage 02.dgn

USER NAME = jeremy	DESIGNED - SAS	REVISED -
	DRAWN - SAS	REVISED -
PLOT SCALE = #SCALE#	CHECKED - BFK	REVISED -
PLOT DATE = 3/13/2012	DATE - 03/13/12	REVISED -

**CITY OF MADISON
13TH STREET, ELIZABETH AVE,
AND McCAMBRIDGE AVE REHABILITATION**

STAGE 2 CONSTRUCTION
SCALE: 1"=20' SHEET NO. 4 OF 11 SHEETS STA. 16+85.36 TO STA. 23+06.82

F.A.U. R.F.E. 9101	SECTION 09-00057-00-PV	COUNTY MADISON	TOTAL SHEETS 58	SHEET NO. 28
CONTRACT NO.				
ILLINOIS FED. AID PROJECT				