


PLAN	DATE
BY	
REVIEWED	
DESIGNED	
CHECKED	
DATE	

PROFILE	DATE
BY	
REVIEWED	
DESIGNED	
CHECKED	
DATE	

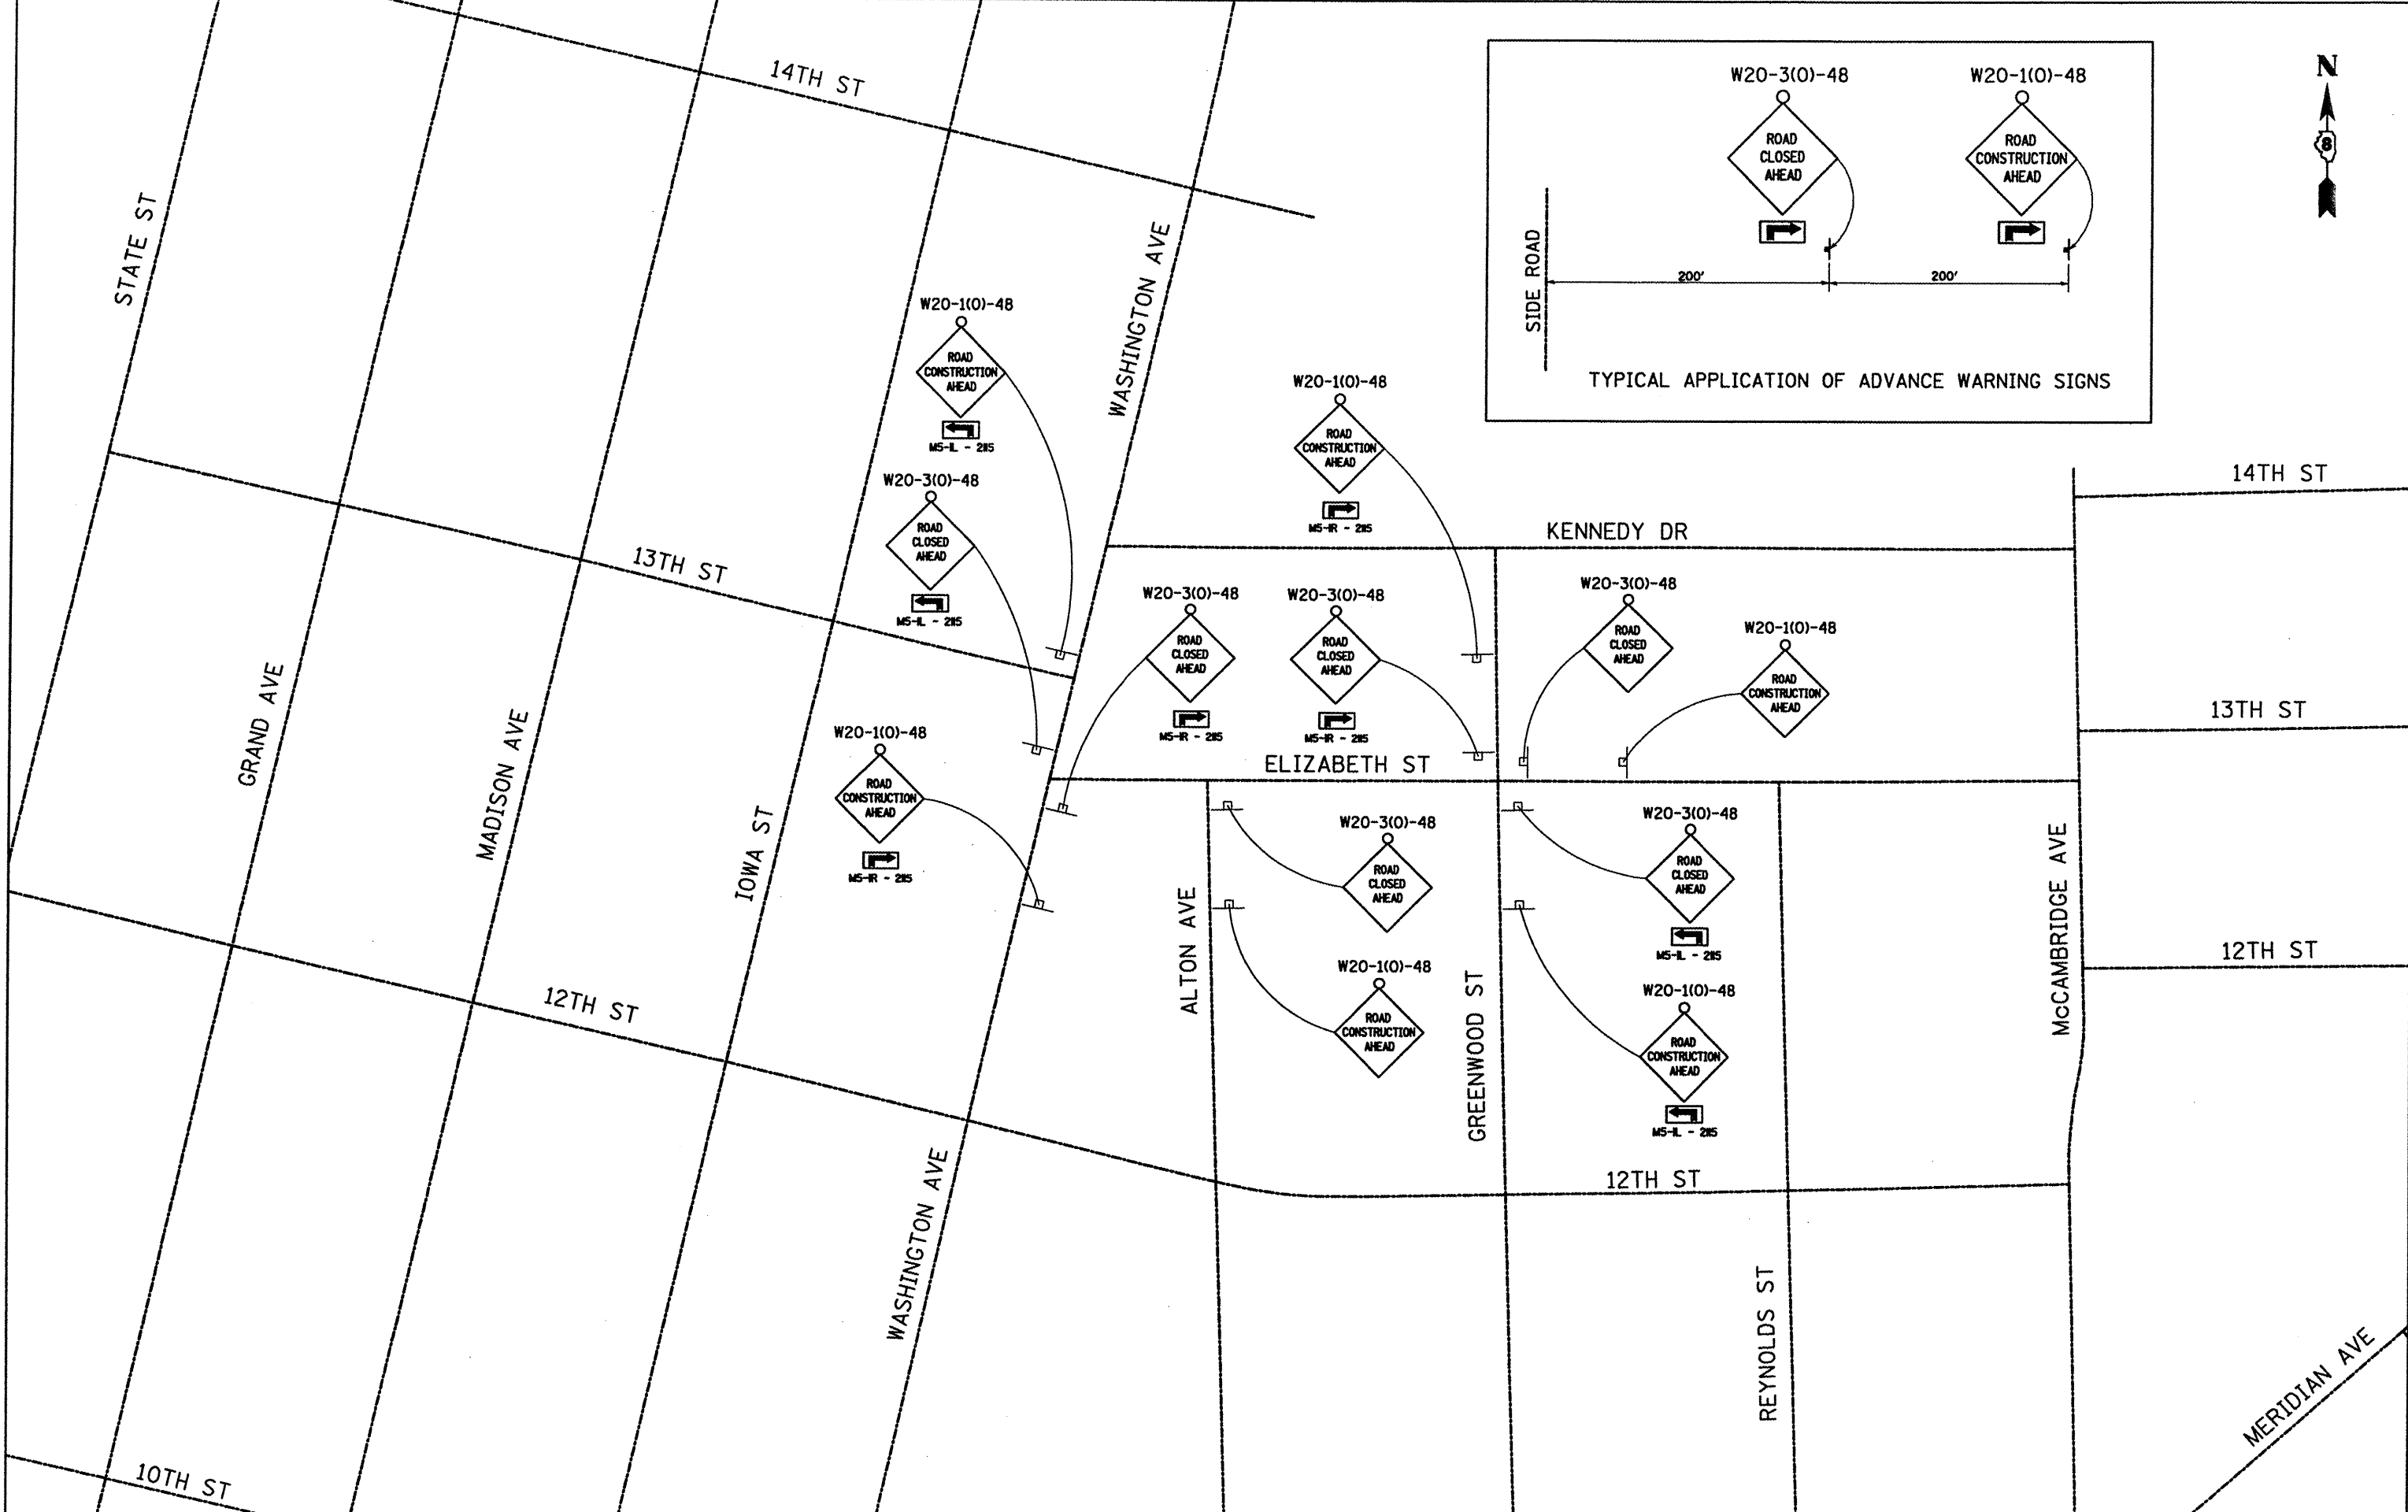

FILE NAME = Warning Signs Phase 3.dgn

USER NAME = jeremy	DESIGNED - SAS	REVISED -
	DRAWN - JJB	REVISED -
PLOT SCALE = #SCALE#	CHECKED - BFK	REVISED -
PLOT DATE = 3/13/2012	DATE - 03/13/12	REVISED -

**CITY OF MADISON
13TH STREET, ELIZABETH AVE,
AND MCCAMBRIDGE AVE REHABILITATION**

**ADVANCED WARNING SIGNS
STAGE 3 CONSTRUCTION**

SCALE: 1"=20' SHEET NO. 5 OF 11 SHEETS STA. TO STA.

F.A.U. RTE.	SECTION	COUNTY	TOTAL SHEETS	SHEET NO.
9101	09-00057-00-PV	MADISON	58	29
CONTRACT NO.				
ILLINOIS FED. AID PROJECT				