



DATE	
BY	
PLAN	
SURVEYED	
NOTE BOOK	
ALIGNED	
CHECKED	
NO. OF W.A. CHECKED	
NO.	
NO. OF FILE NAME	

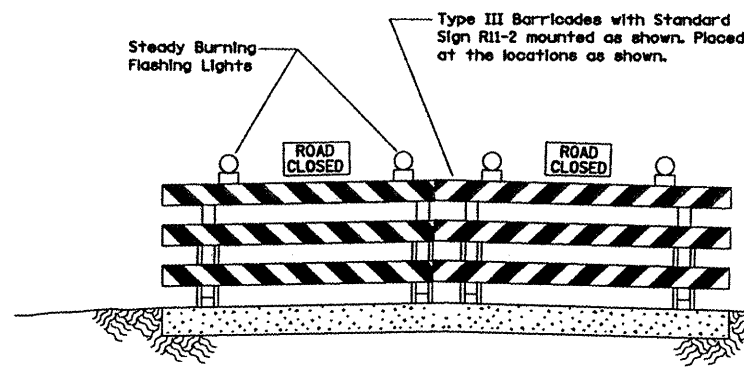


COMPLETED DURING THIS STAGE

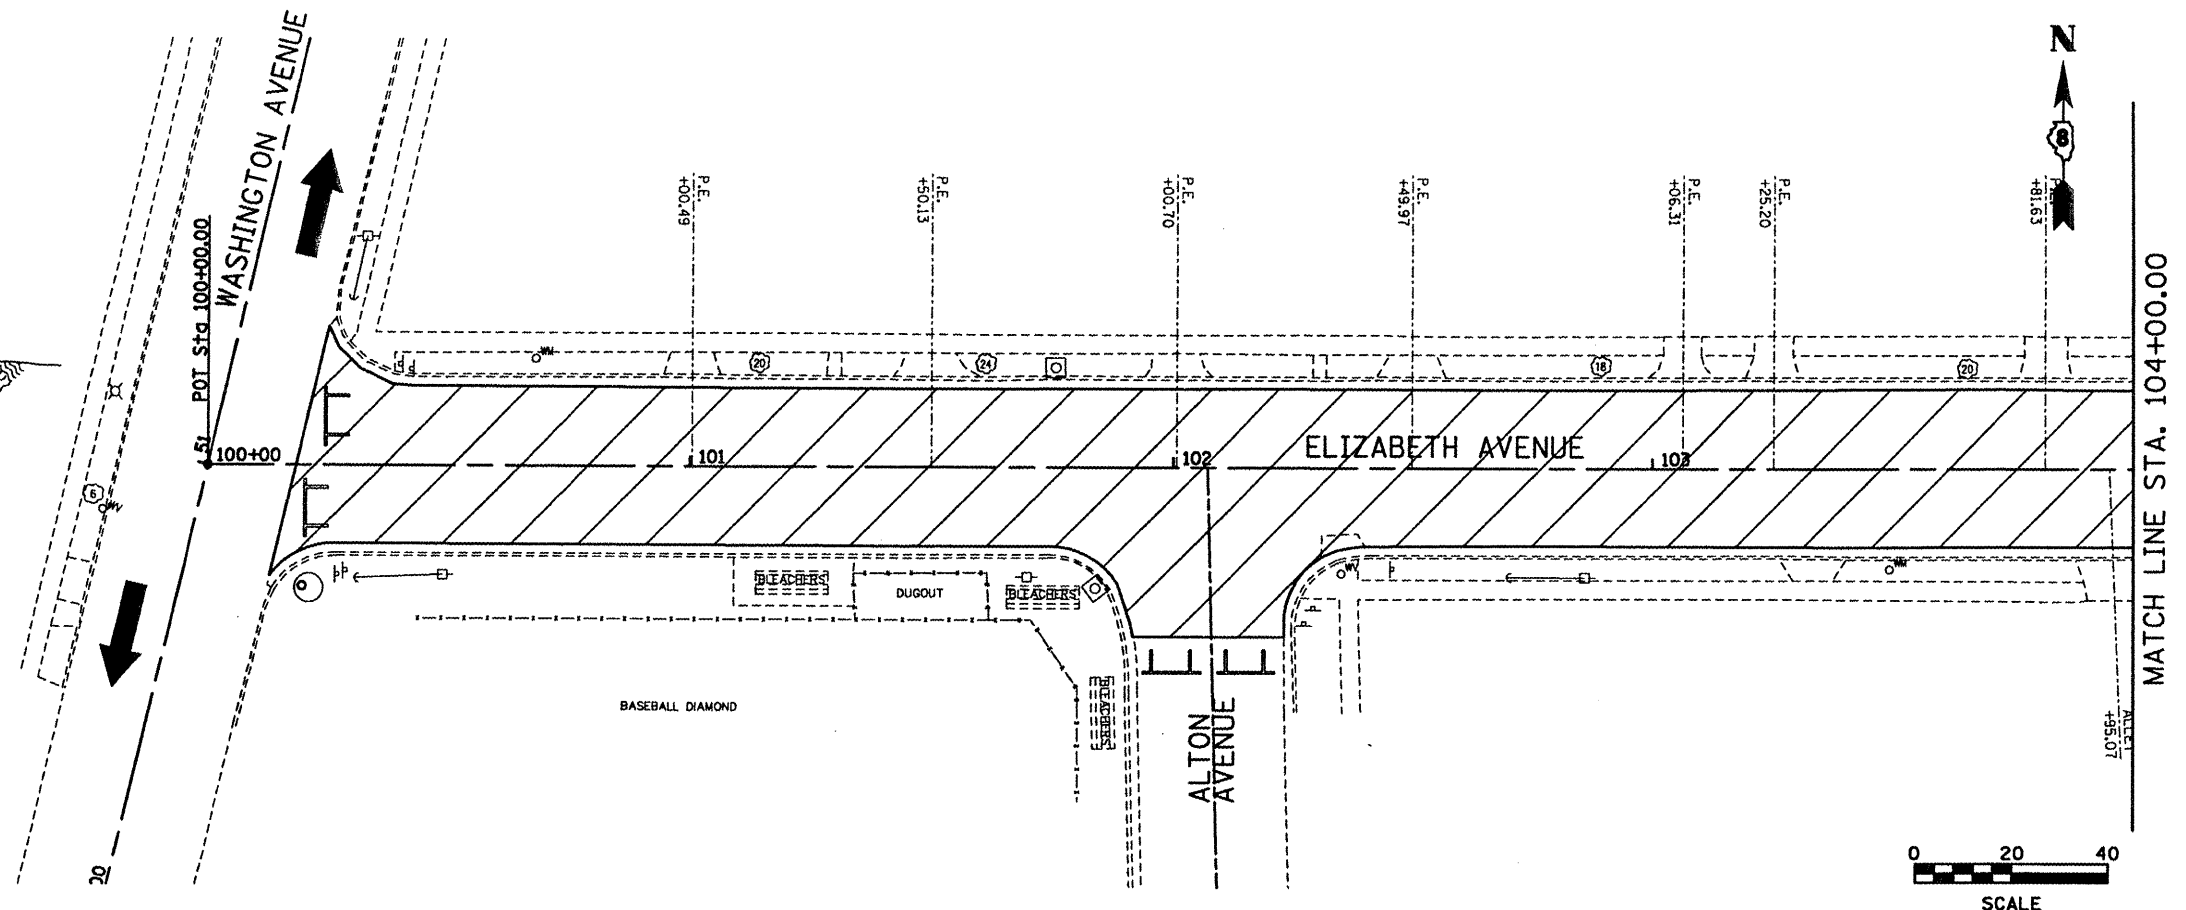

DATE	
BY	
PROFILE	
SURVEYED	
GRADES CHECKED	
NOTE BOOK	
STRUCTURE	
NO. OF W.A. CHECKED	
NO.	
NO. OF FILE NAME	

COMPLETED DURING THIS STAGE

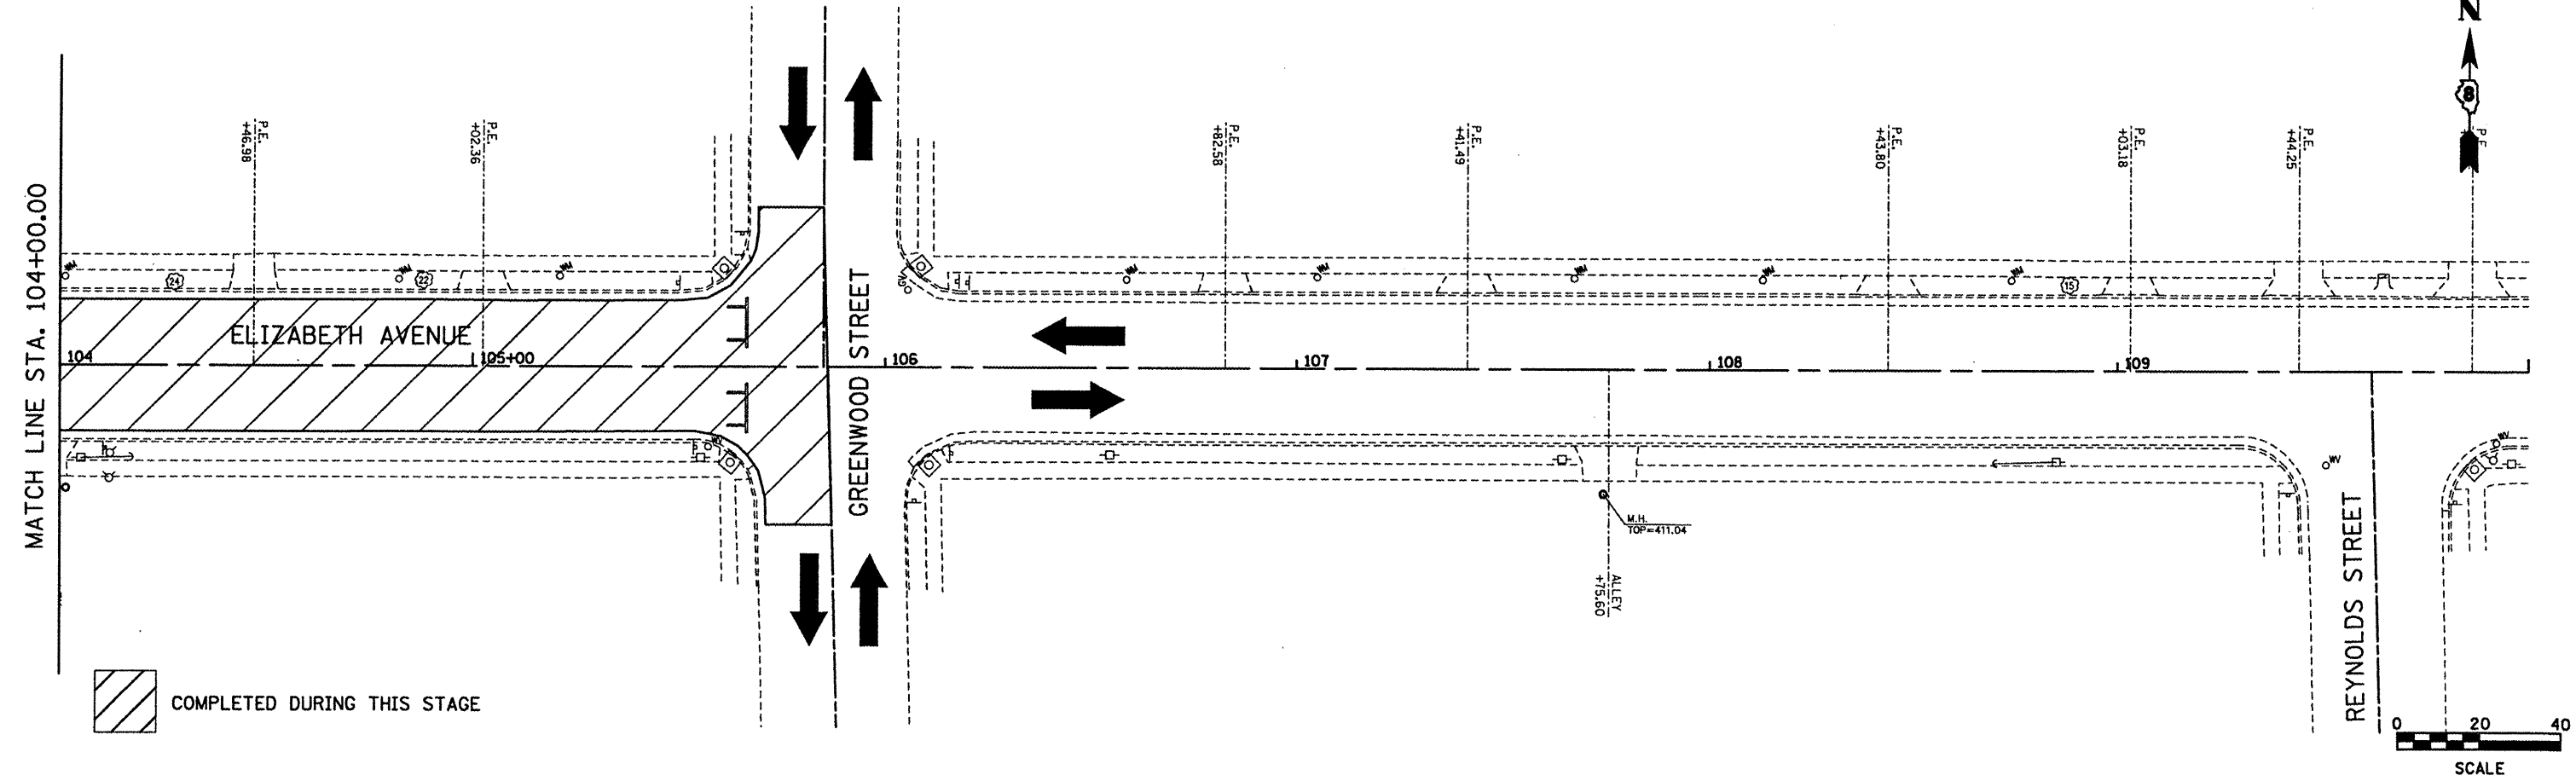

FILE NAME = stage 03.dgn

USER NAME = Jeremy	DESIGNED - SAS	REVISED -
PLOT SCALE = #SCALE#	DRAWN - SAS	REVISED -
PLOT DATE = 3/13/2012	CHECKED - BFK	REVISED -
	DATE - 03/13/12	REVISED -

**CITY OF MADISON
13TH STREET, ELIZABETH AVE,
AND McCAMBRIDGE AVE REHABILITATION**

STAGE 3 CONSTRUCTION
SCALE: 1"=20' SHEET NO. 6 OF 11 SHEETS STA. 100+18.23 TO STA. 105+86.15

F.A.U. RTE. 9101	SECTION 09-00057-00-PV	COUNTY MADISON	TOTAL SHEETS 58	SHEET NO. 30
CONTRACT NO.				
ILLINOIS FED. AID PROJECT				