



DATE	
BY	
REVISIONS	
NOTED	
ALIGNMENT CHECKED	
NOTE BOOK	
PLANNING	
NO.	

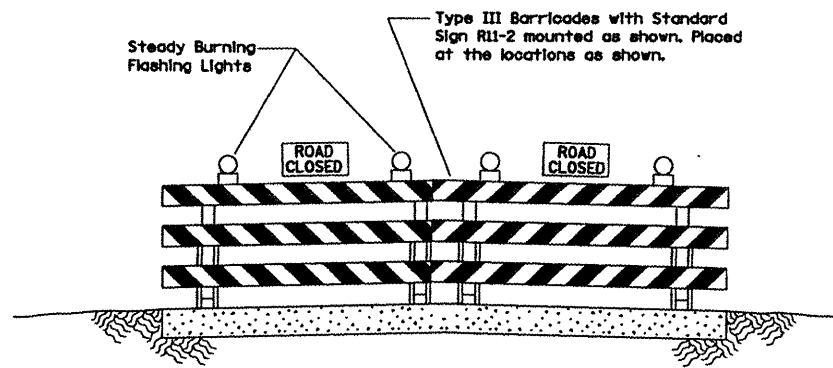


COMPLETED DURING THIS STAGE

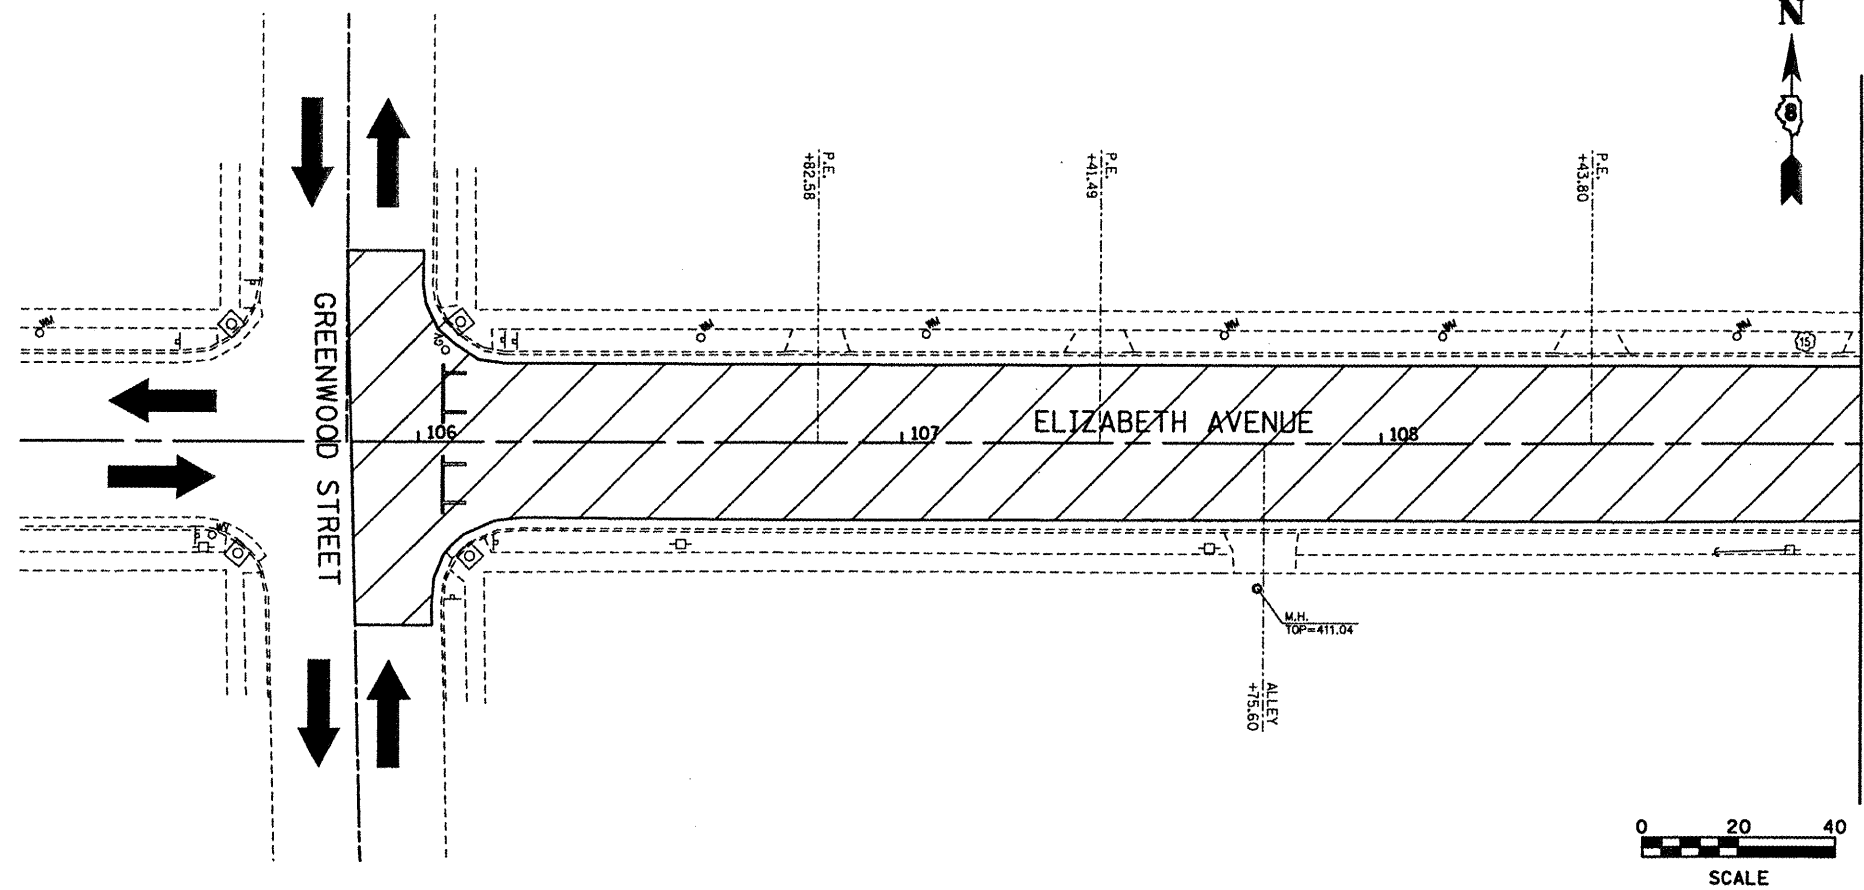

MATCH LINE STA. 109+00.00

DATE	
BY	
REVISIONS	
NOTED	
ALIGNMENT CHECKED	
NOTE BOOK	
PLANNING	
NO.	

MATCH LINE STA. 109+00.00

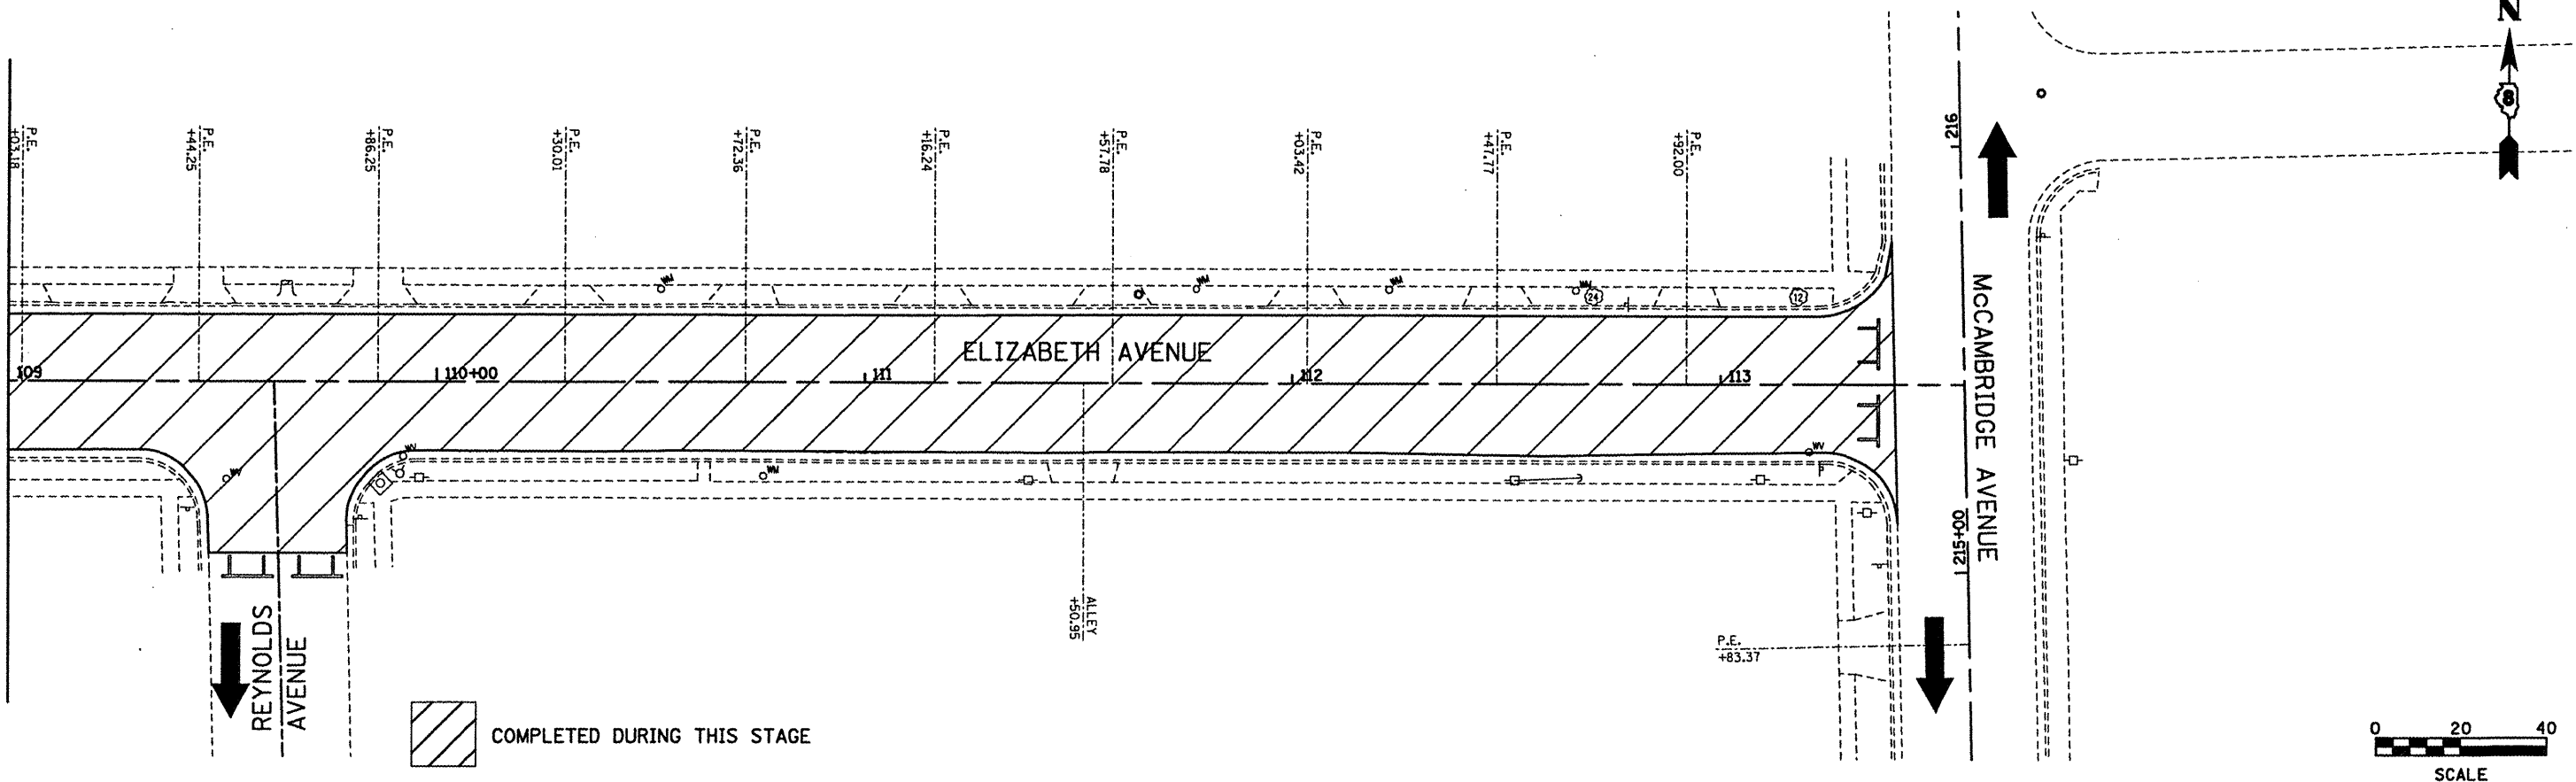

COMPLETED DURING THIS STAGE

FILE NAME =	stage 03.dgn
-------------	--------------

USER NAME =	Jeremy
PLOT SCALE =	#SCALE#
PLOT DATE =	3/13/2012

DESIGNED -	SAS
DRAWN -	SAS
CHECKED -	BFK
DATE -	03/13/12

REVISED -	
REVISED -	
REVISED -	
REVISED -	

**CITY OF MADISON  
13TH STREET, ELIZABETH AVE,  
AND MCCAMBRIDGE AVE REHABILITATION**

SCALE: 1"=20'		
SHEET NO. 8 OF 11 SHEETS	STA. 105+86.15 TO STA. 113+41.21	

F.A.U. RTE. 9101	SECTION 09-00057-00-PV	COUNTY MADISON	TOTAL SHEETS 58	SHEET NO. 32
CONTRACT NO.				
ILLINOIS FED. AID PROJECT				