



PLAN	DATE
BY	
SURVEYED	
ALIGNED	
CHECKED	
RT. OF WAY	
CHECKED	
NO.	
PROJ. FILE NAME	

PROFILE	DATE
BY	
SURVEYED	
GRADES	
CHECKED	
STRUCTURE	
NOTATION	
CHG	
NO.	

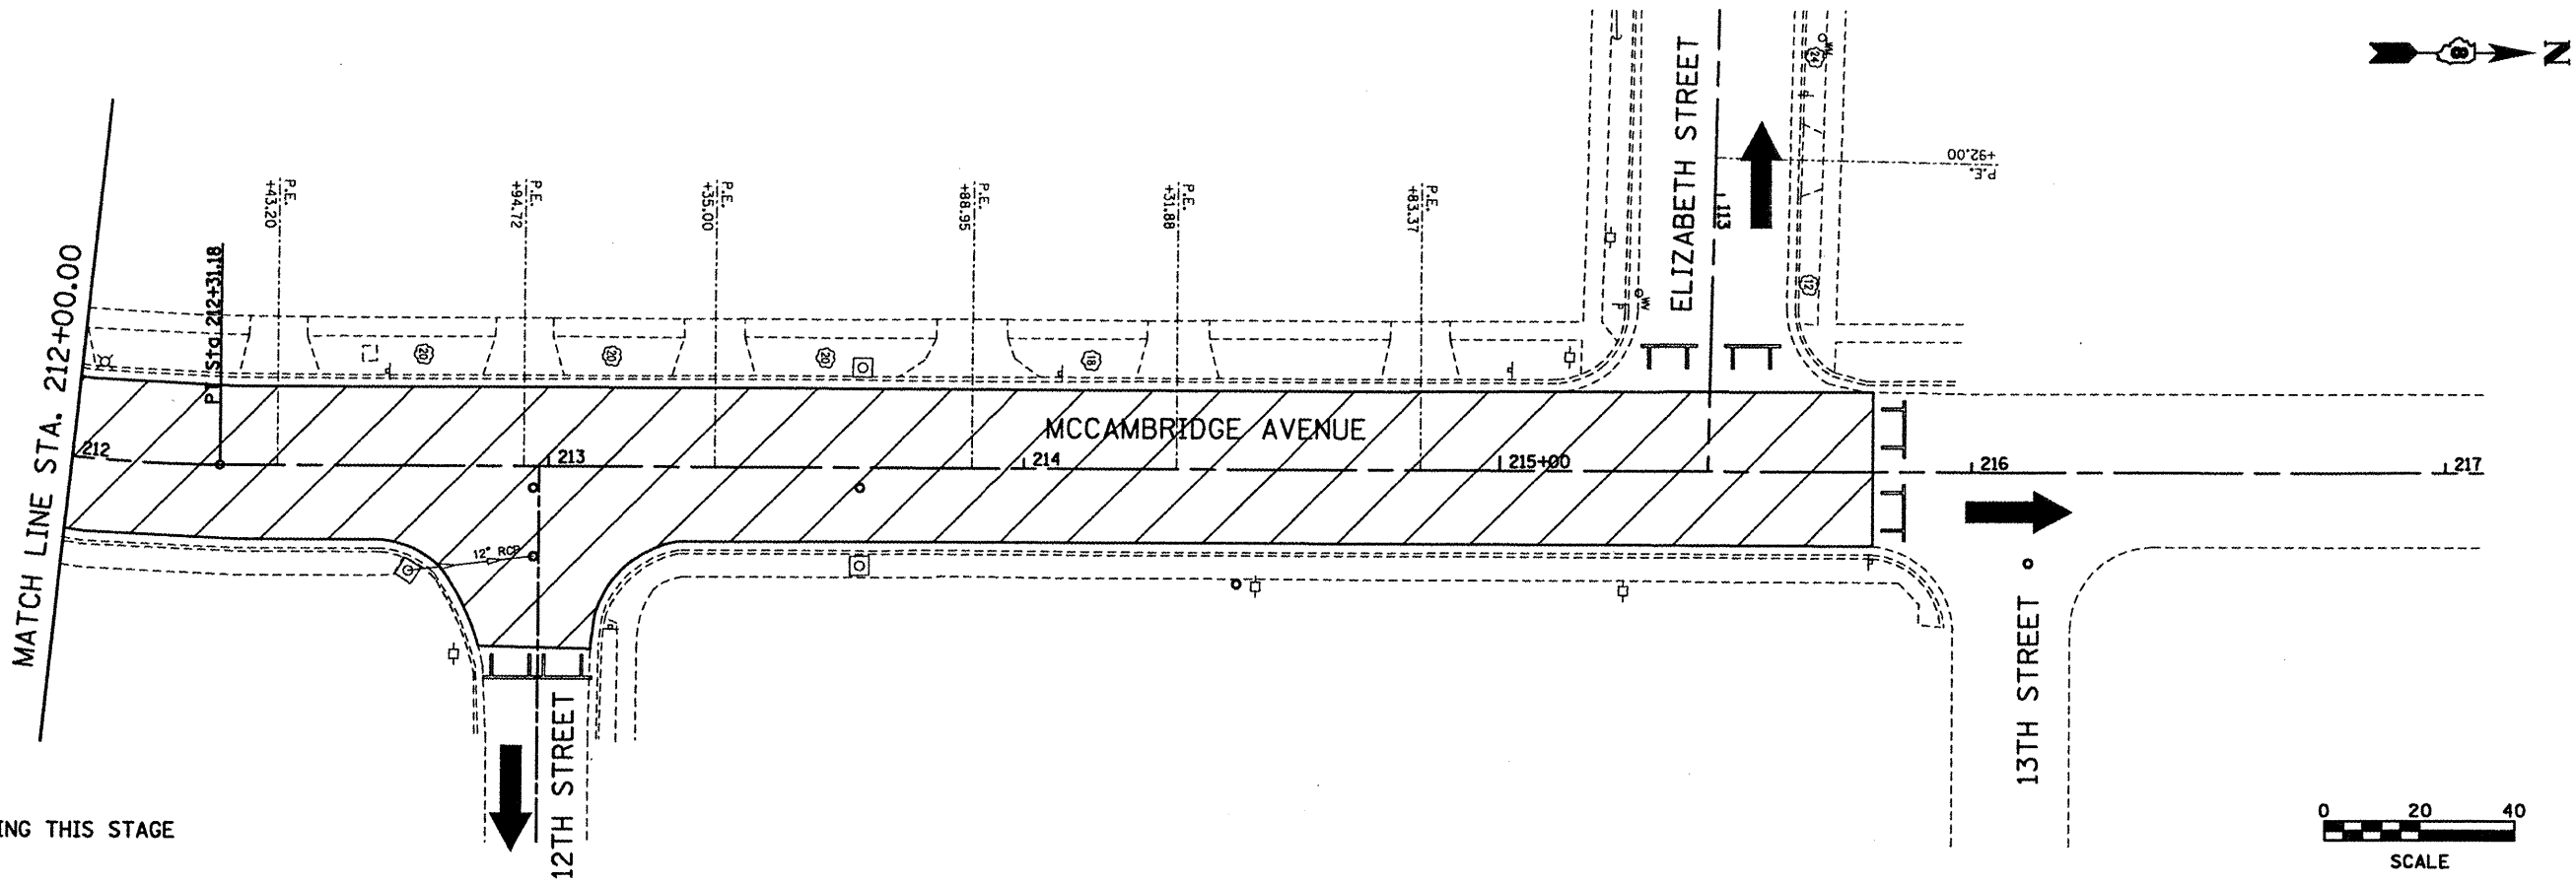

COMPLETED DURING THIS STAGE

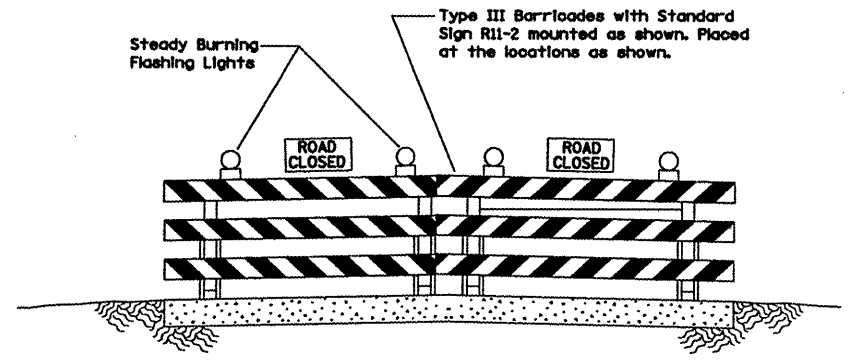

FILE NAME =	stage 05.dgn
-------------	--------------

USER NAME =	jeremy
DESIGNED -	SAS
DRAWN -	SAS
CHECKED -	BFK
DATE -	03/13/12

REVISED -	
REVISED -	
REVISED -	
REVISED -	

**CITY OF MADISON  
13TH STREET, ELIZABETH AVE,  
AND McCAMBRIDGE AVE REHABILITATION**

SCALE: 1"=20'	SHEET NO. 11 OF 11 SHEETS	STA. 212+00.00 TO STA. 215+79.14
---------------	---------------------------	----------------------------------

F.A.U. RTE.	SECTION	COUNTY	TOTAL SHEETS	SHEET NO.
9107	09-00057-00-PV	MADISON	58	35
				CONTRACT NO.
ILLINOIS FED. AID PROJECT				