


PLAN	SURVEYED	BY	DATE
	PLOTTED		
	CHECKED		
	DATE		
	FILE NAME		
	NO.		

PROFILE	SURVEYED	BY	DATE
	PLOTTED		
	CHECKED		
	DATE		
	FILE NAME		
	NO.		

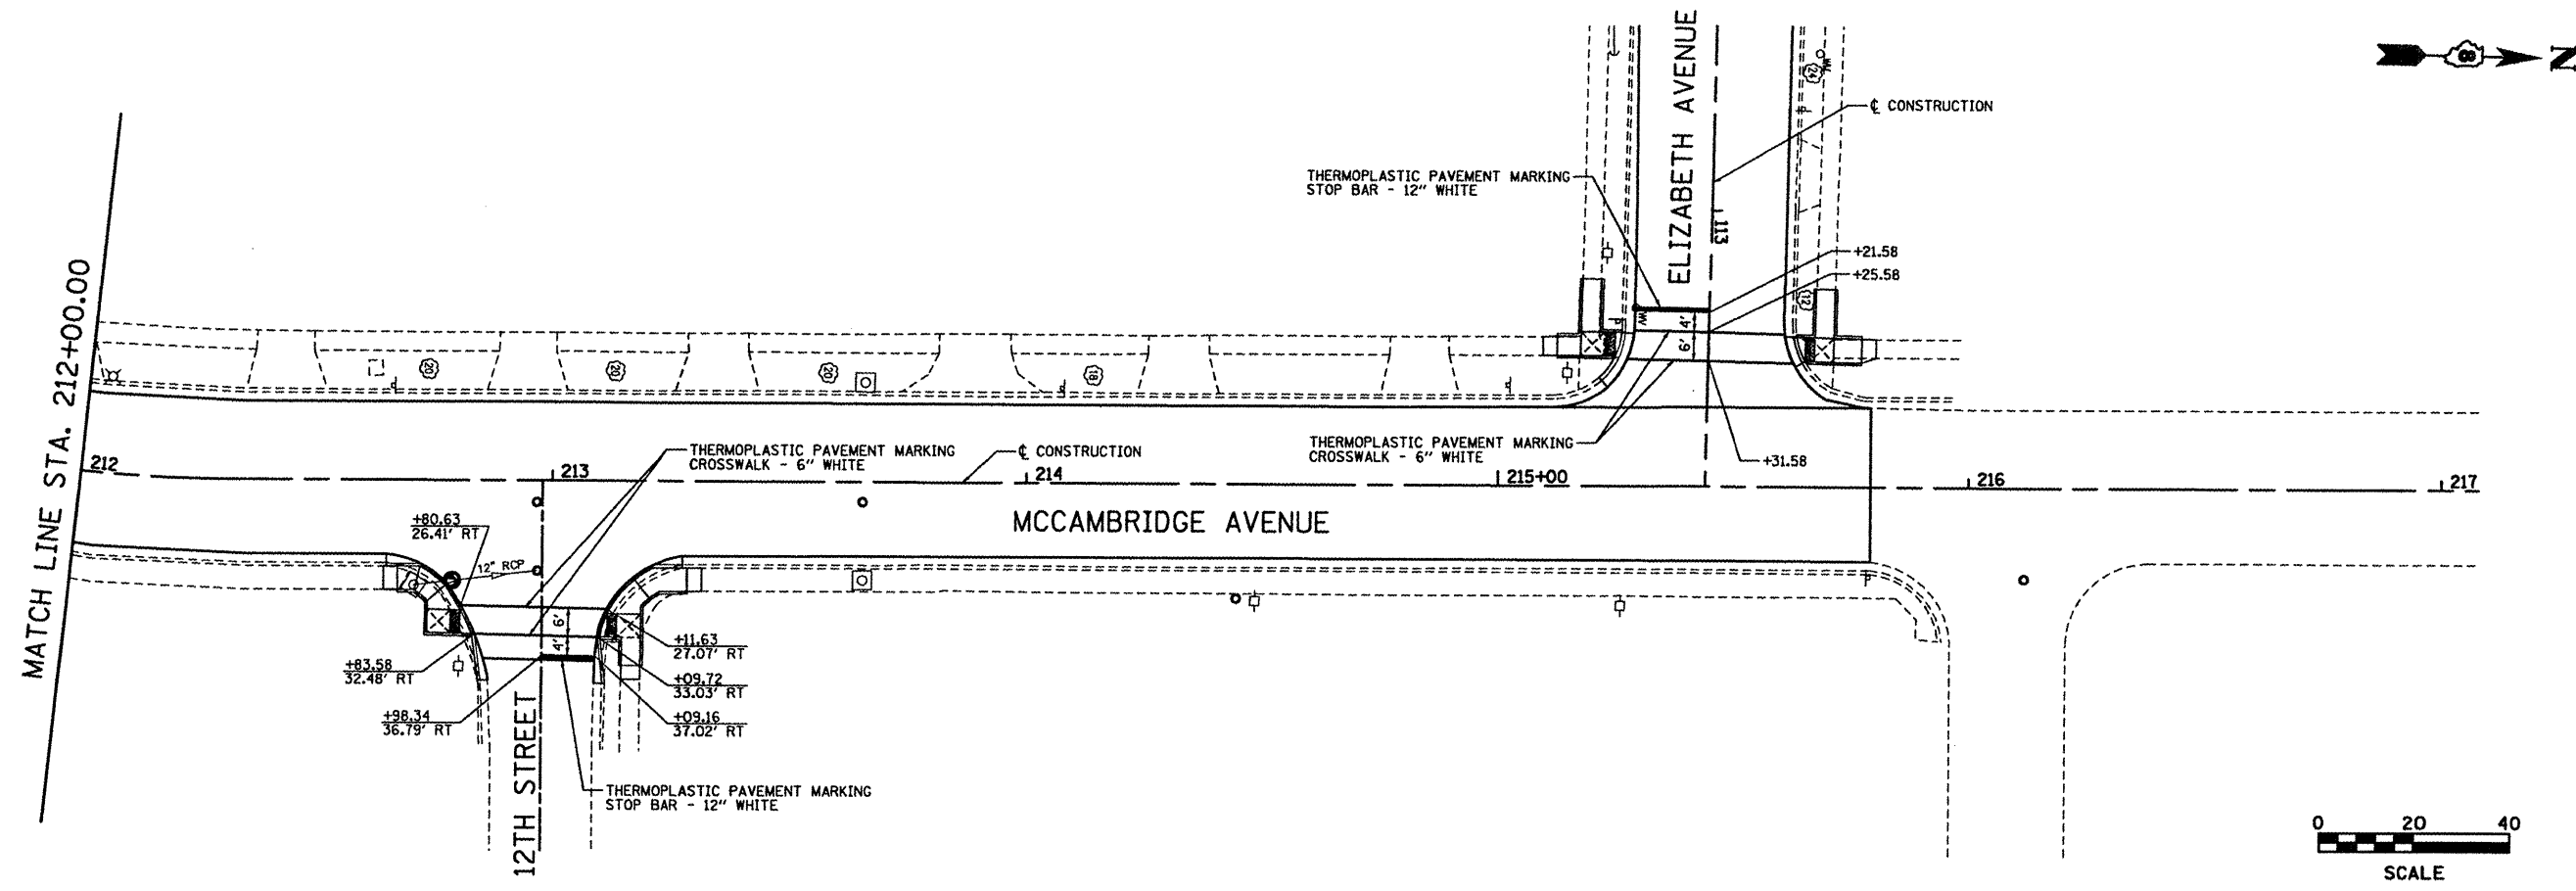

FILE NAME = pmark 05.dgn

USER NAME = Jeremy	DESIGNED - SAS	REVISED -
	DRAWN - JJB	REVISED -
PLOT SCALE = #SCALE#	CHECKED - BFK	REVISED -
PLOT DATE = 3/29/2012	DATE - 03/13/12	REVISED -

**CITY OF MADISON
13TH STREET, ELIZABETH AVE,
AND MCCAMBRIDGE AVE REHABILITATION**

PAVEMENT MARKING

SCALE: 1"=20' SHEET NO. 5 OF 5 SHEETS STA. 212+00.00 TO STA. 217+00.00

F.A.U. RTE.	SECTION	COUNTY	TOTAL SHEETS	SHEET NO.
9107	09-00057-00-PV	MADISON	58	40
				CONTRACT NO. 97489
[ILLINOIS] FED. AID PROJECT				