


PLAN	SURVEYED	BY	DATE
	PLOTTED		
	CHECKED		
	NO. _____		
	FILE NAME		

PROFILE	SURVEYED	BY	DATE
	PLOTTED		
	CHECKED		
	NO. _____		
	FILE NAME		

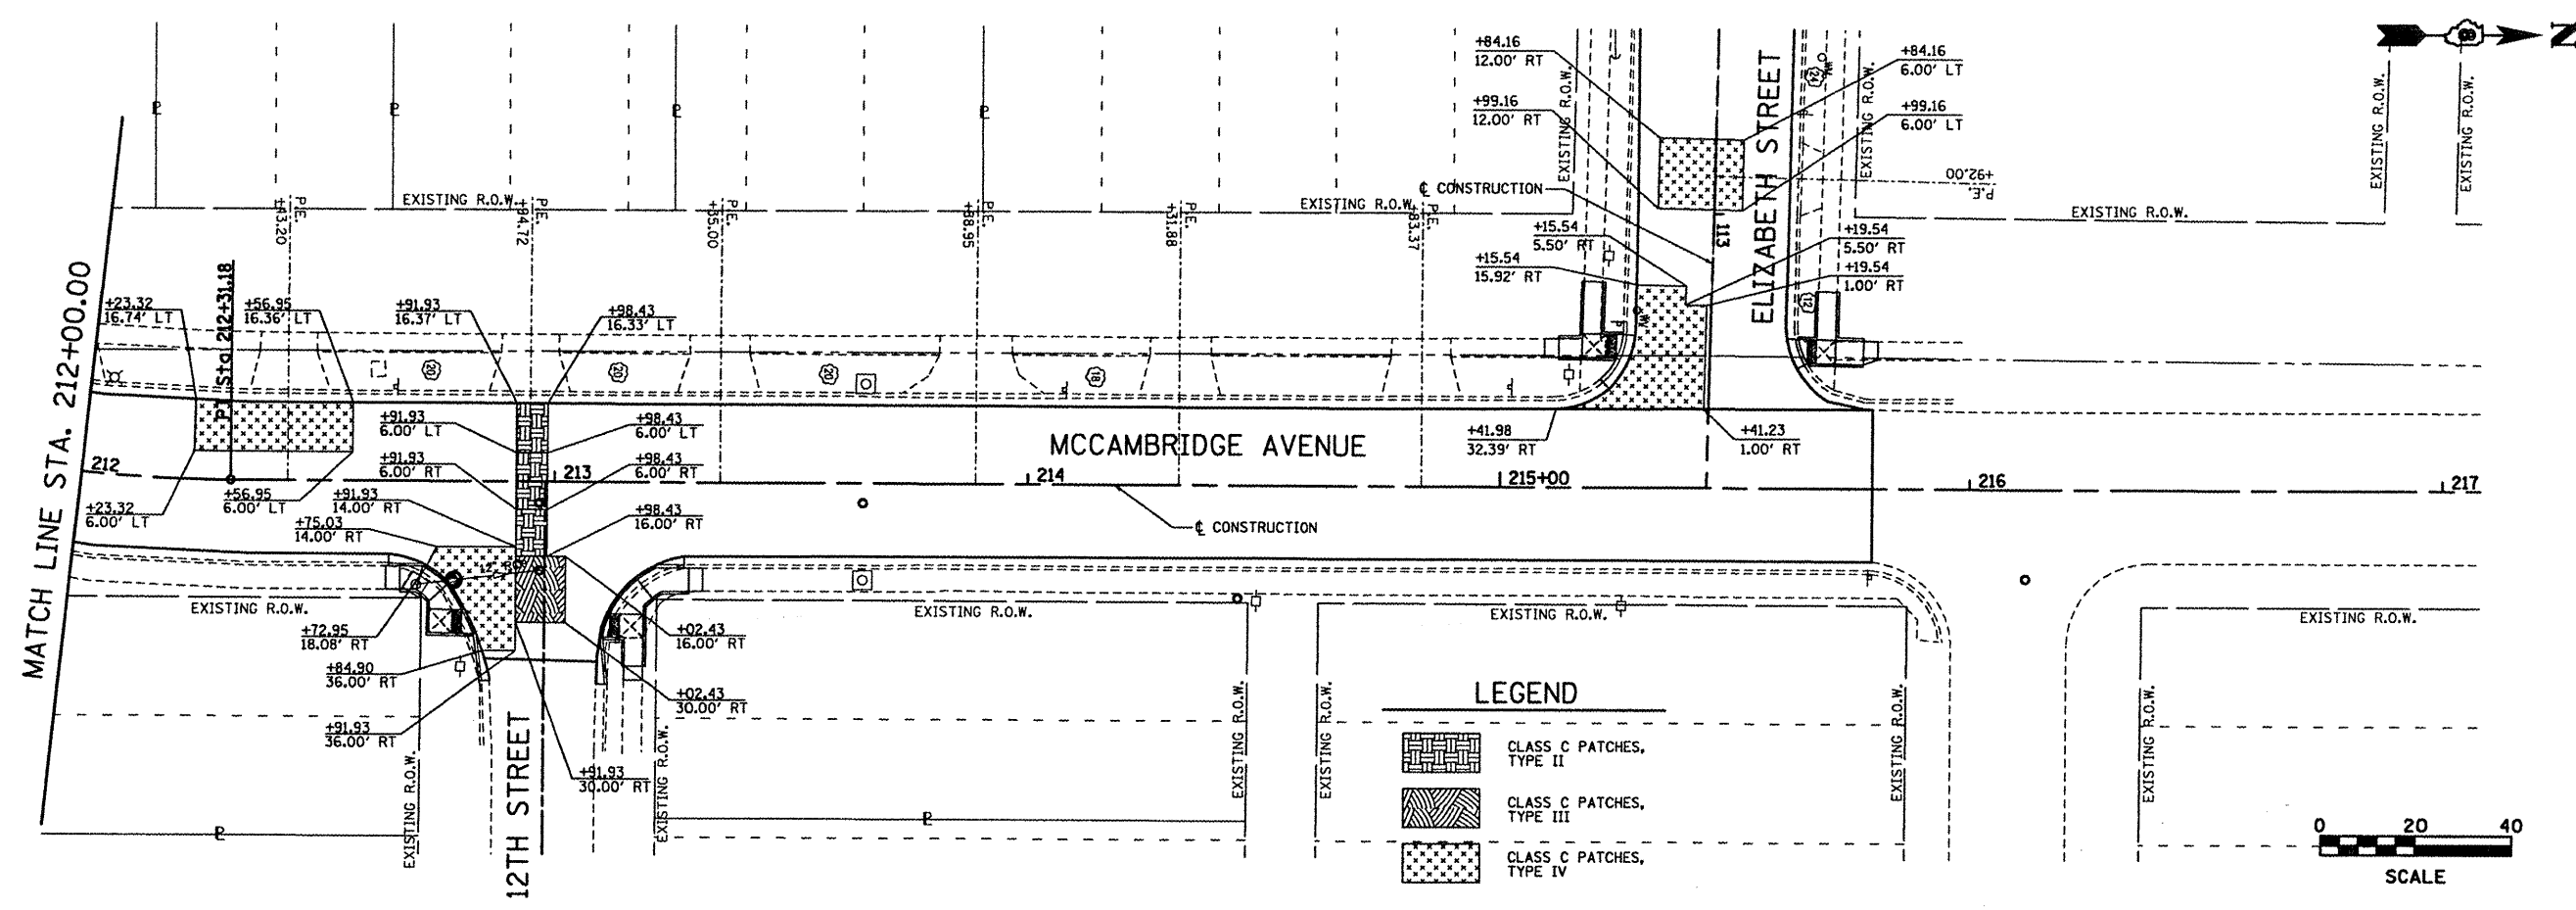

FILE NAME = patchung 05.dgn	USER NAME = jeremy	DESIGNED - SAS	REVISED -
		DRAWN - JJB	REVISED -
		CHECKED - BFK	REVISED -
		DATE - 03/13/12	REVISED -

**CITY OF MADISON  
13TH STREET, ELIZABETH AVE,  
AND MCCAMBRIDGE AVE REHABILITATION**

<b>PAVEMENT PATCHING</b>		
SCALE: 1"=20'	SHEET NO. 5 OF 5 SHEETS	STA. 212+00.00 TO STA. 217+00.00

F.A.U. RTE.	SECTION	COUNTY	TOTAL SHEETS	SHEET NO.
9107	09-00057-00-PV	MADISON	58	45
CONTRACT NO. 97489			ILLINOIS FED. AID PROJECT	