




DATE	
BY	
PLAN	
NO.	
NO. CHECKED	
NO. CHECKED	
NO. CHECKED	
NO. CHECKED	
NO. CHECKED	

LEGEND


 MILLING

 REMOVAL


(TBR) - TO BE REMOVED
 (TBR&R) - TO BE REMOVED & RELOCATED
 (TBRBO) - TO BE REMOVED BY OTHERS
 (TBR&RBO) - TO BE REMOVED & RELOCATED BY OTHERS

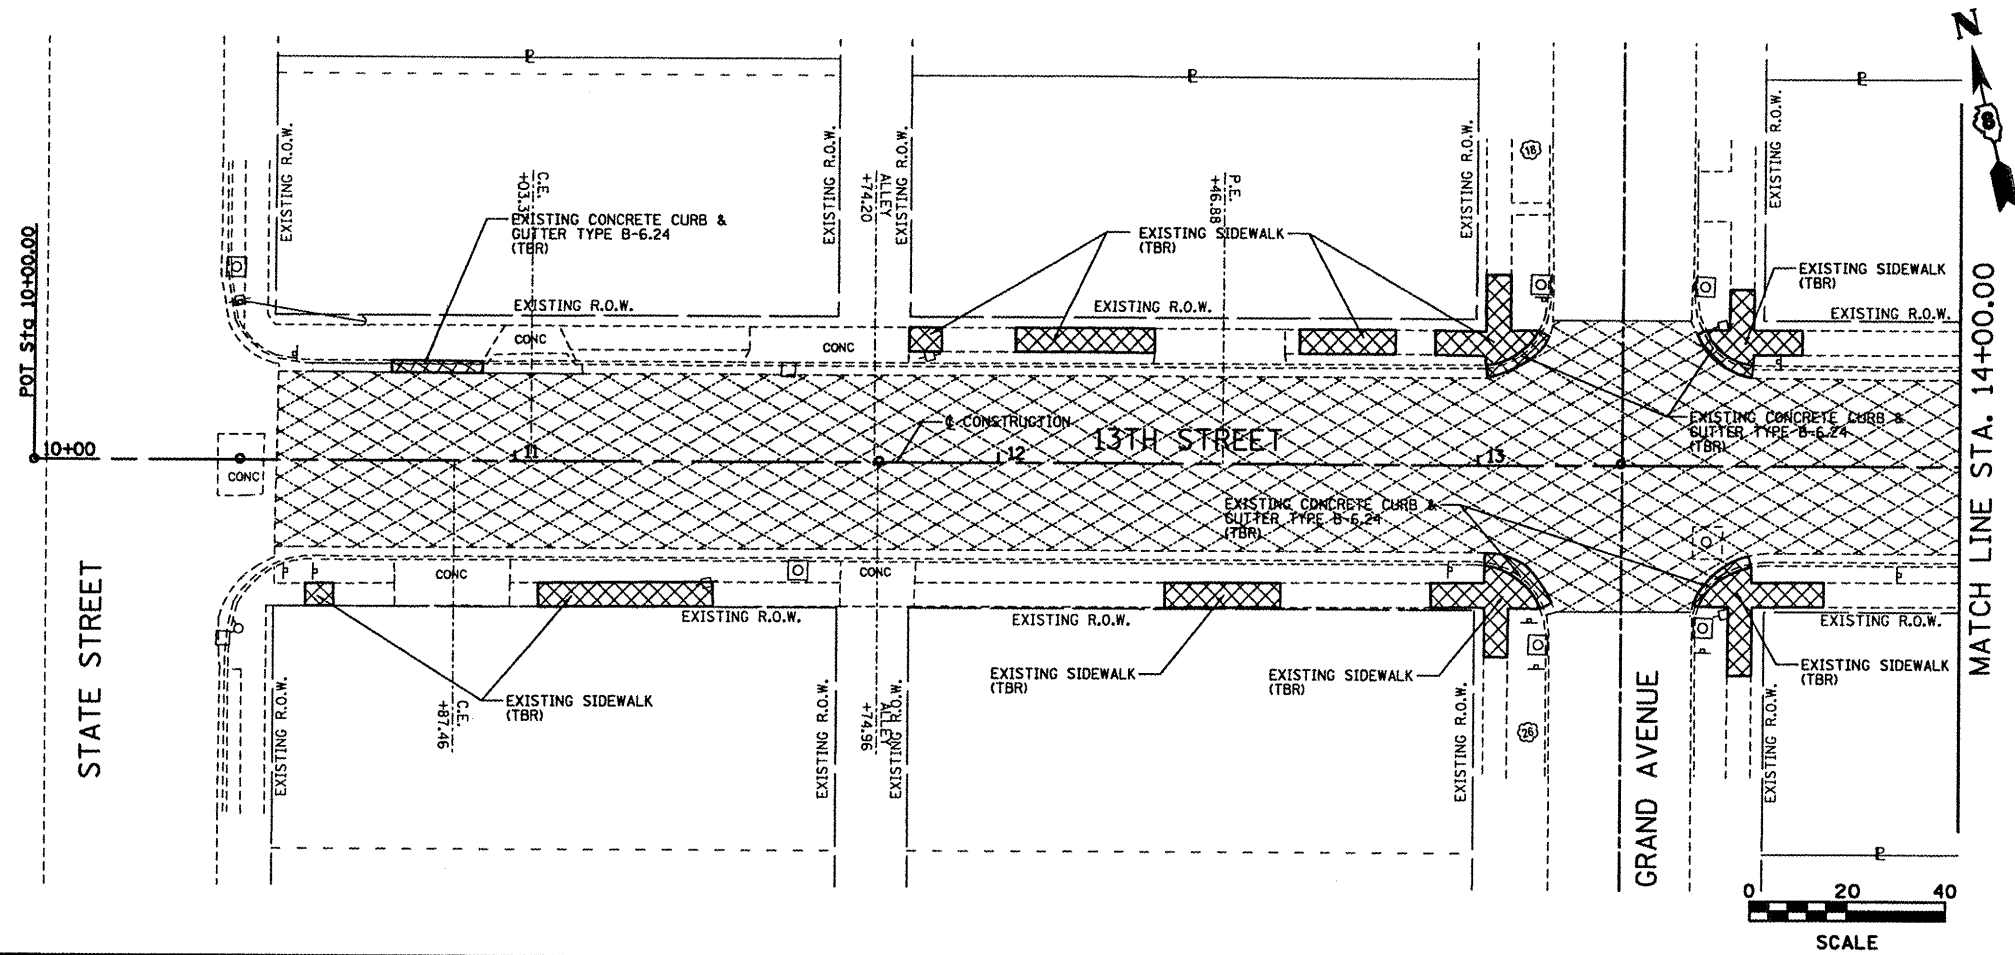


DATE	
BY	
PROFILE	
NO.	
NO. CHECKED	
NO. CHECKED	
NO. CHECKED	
NO. CHECKED	
NO. CHECKED	

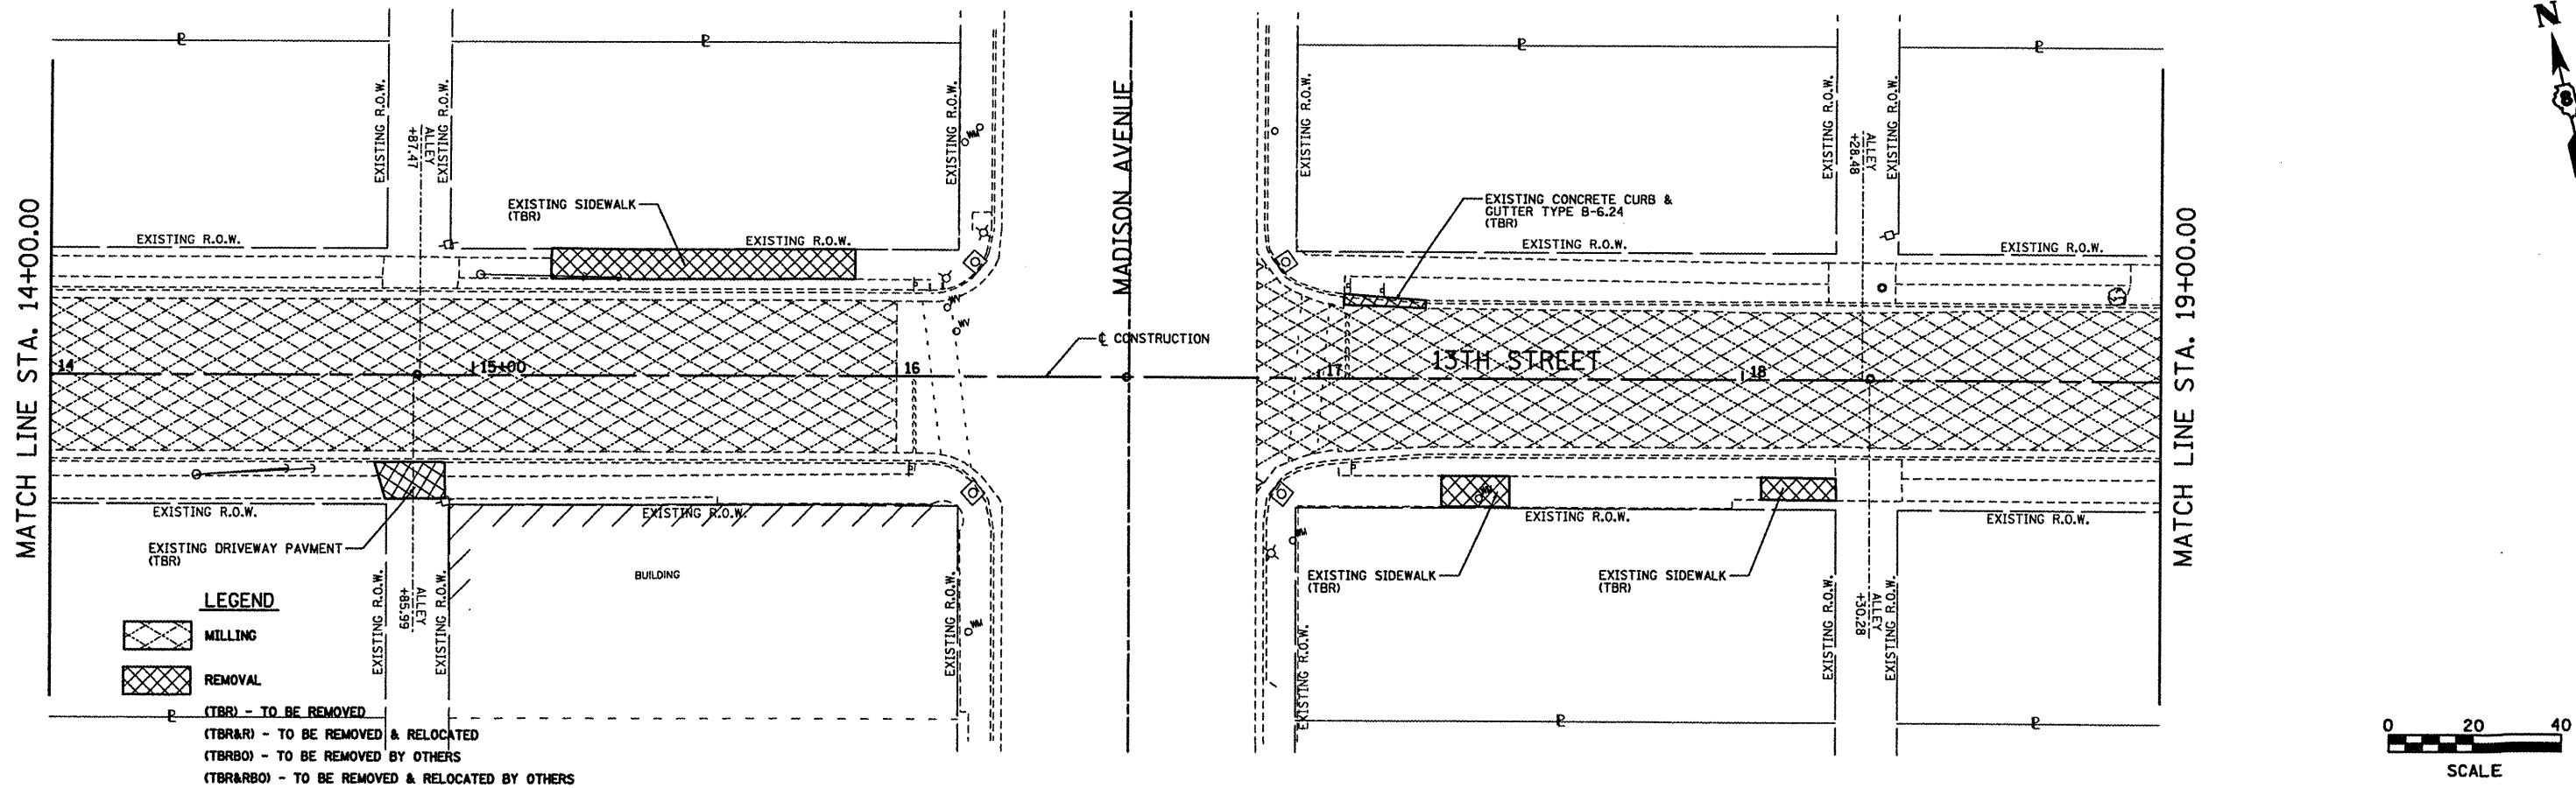

LEGEND

 MILLING

 REMOVAL

(TBR) - TO BE REMOVED
 (TBR&R) - TO BE REMOVED & RELOCATED
 (TBRBO) - TO BE REMOVED BY OTHERS
 (TBR&RBO) - TO BE REMOVED & RELOCATED BY OTHERS

FILE NAME =	rem 01.dgn	USER NAME =	Jeremy	DESIGNED -	SAS	REVISED -	
				DRAWN -	JJB	REVISED -	
				CHECKED -	BFK	REVISED -	
				DATE -	03/13/12	REVISED -	

**CITY OF MADISON
 13TH STREET, ELIZABETH AVE,
 AND McCAMBRIDGE AVE REHABILITATION**

REMOVAL		
SCALE: 1"=20'	SHEET NO. 1 OF 5 SHEETS	STA. 10+00.00 TO STA. 19+00.00

F.A.I.L. RTE.	SECTION	COUNTY	TOTAL SHEETS	SHEET NO.
9101	09-00057-00-PV	MADISON	58	46
				CONTRACT NO. 97489
ILLINOIS FED. AID PROJECT				