
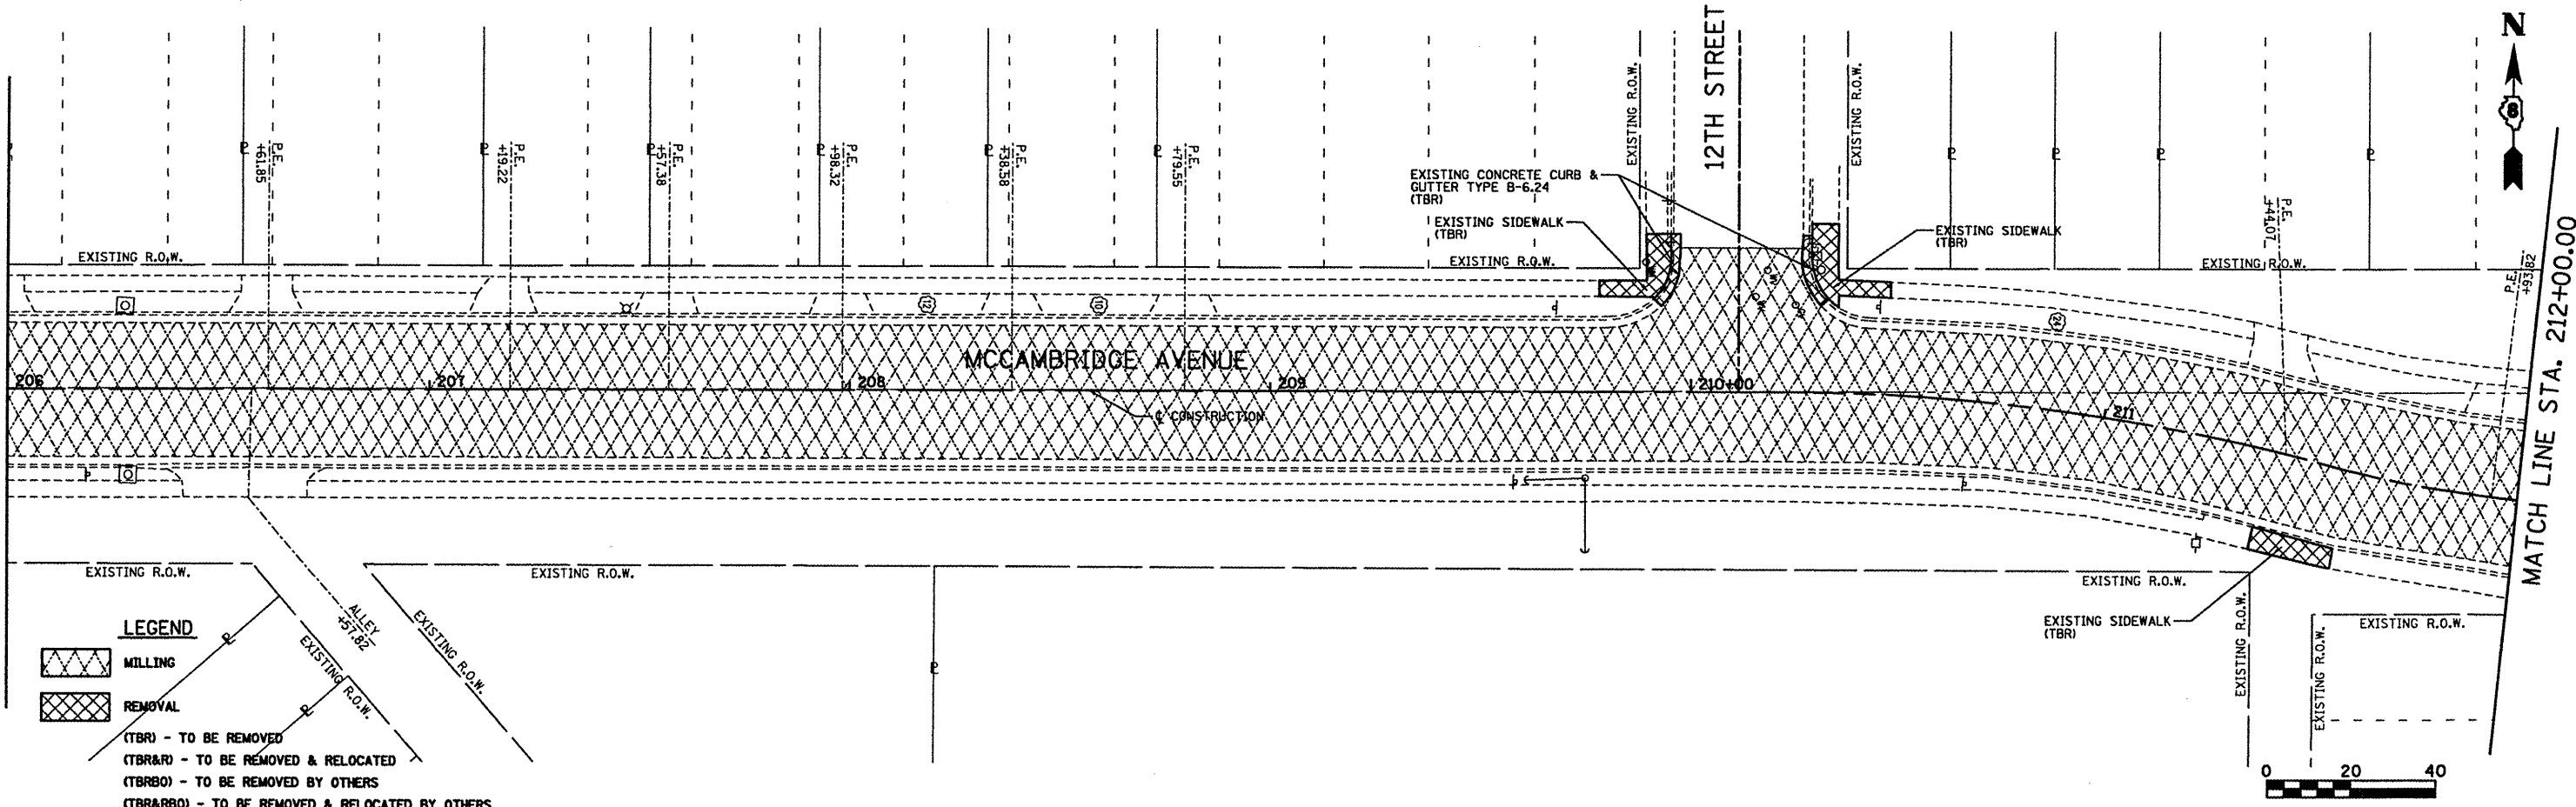


DATE	
BY	
REVISIONS	
PLANNED	
ALIGNED	
CHECKED	
NO. 1	
NO. 2	
NO. 3	
NO. 4	
NO. 5	
NO. 6	
NO. 7	
NO. 8	
NO. 9	
NO. 10	

DATE	
BY	
REVISIONS	
PLANNED	
ALIGNED	
CHECKED	
NO. 1	
NO. 2	
NO. 3	
NO. 4	
NO. 5	
NO. 6	
NO. 7	
NO. 8	
NO. 9	
NO. 10	

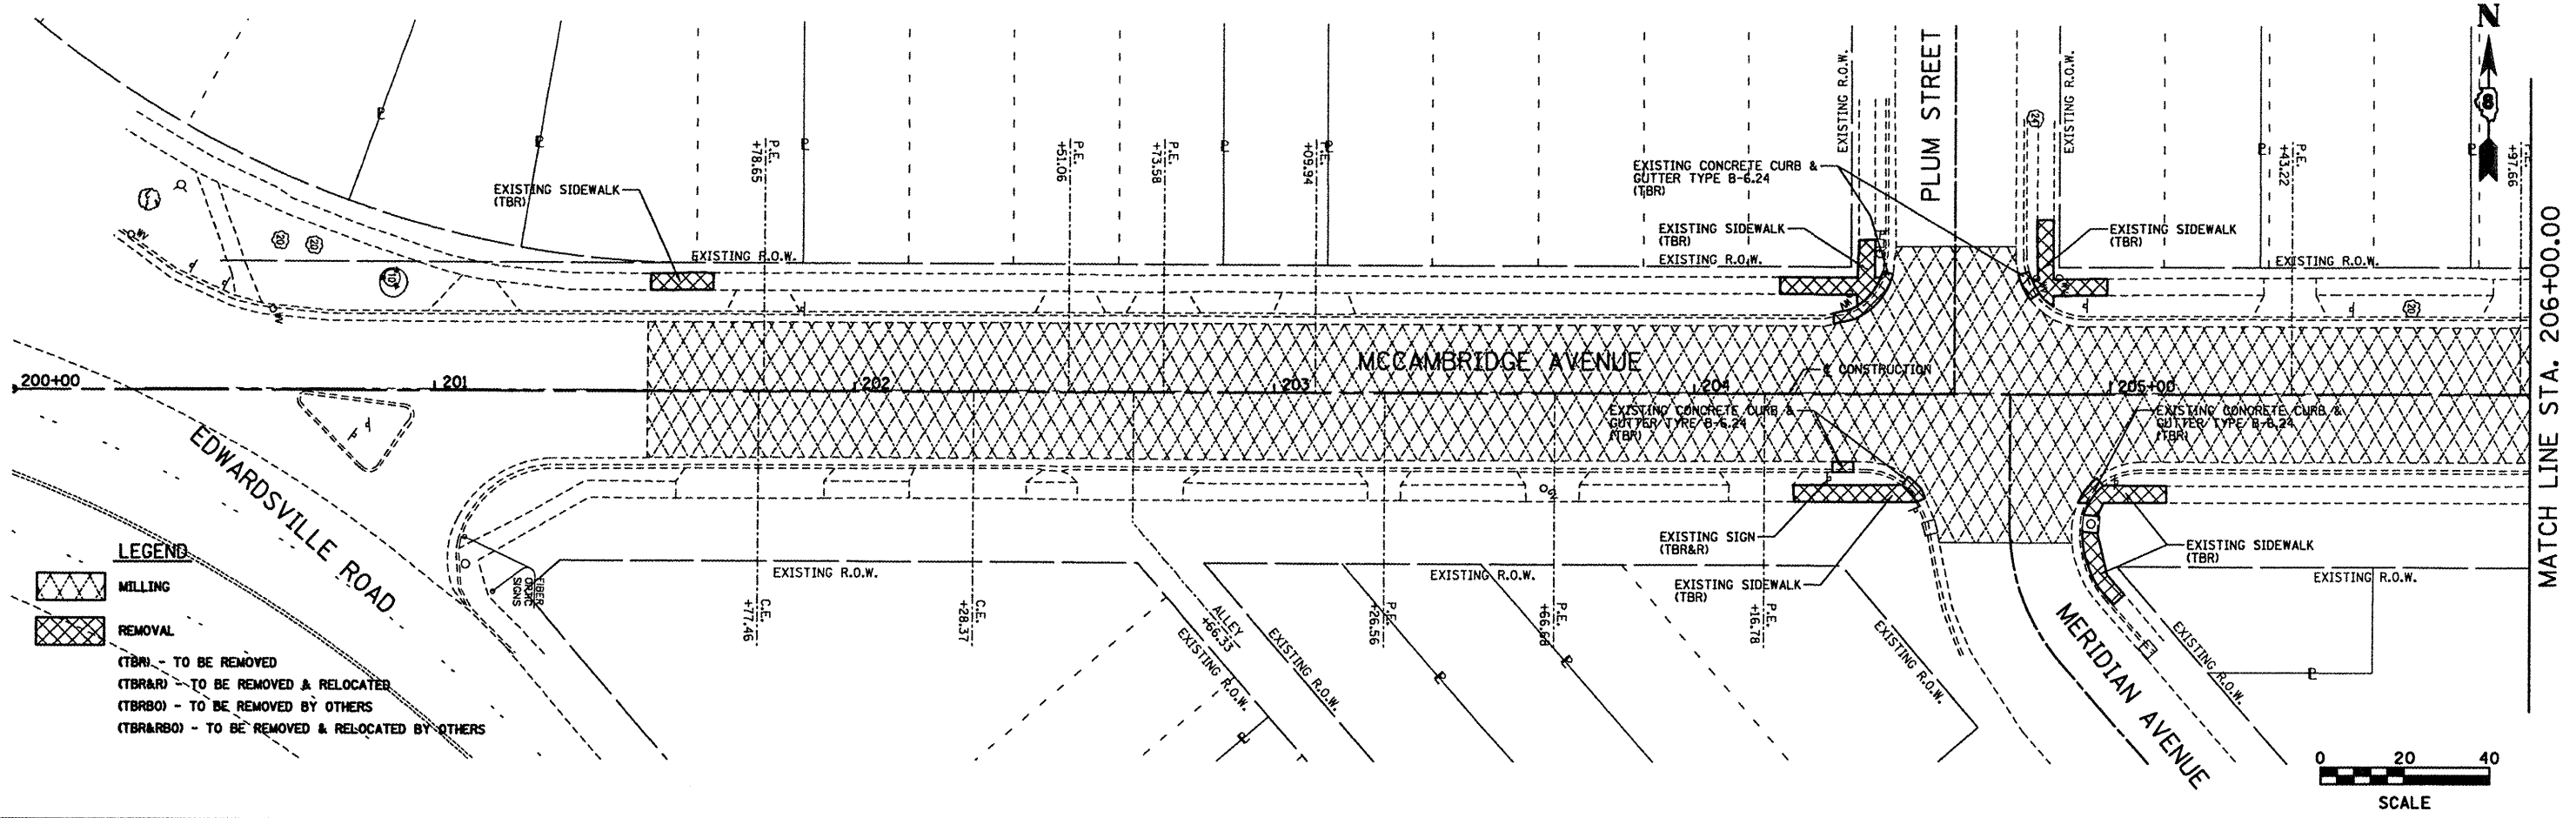

**LEGEND**

MILLING

REMOVAL

(TBR) - TO BE REMOVED

(TBR&R) - TO BE REMOVED & RELOCATED

(TBRBO) - TO BE REMOVED BY OTHERS

(TBR&RBO) - TO BE REMOVED & RELOCATED BY OTHERS

**LEGEND**

MILLING

REMOVAL

(TBR) - TO BE REMOVED

(TBR&R) - TO BE REMOVED & RELOCATED

(TBRBO) - TO BE REMOVED BY OTHERS

(TBR&RBO) - TO BE REMOVED & RELOCATED BY OTHERS

FILE NAME = rem 04.dgn	USER NAME = Jeremy	DESIGNED - SAS	REVISED -
		DRAWN - JJB	REVISED -
		CHECKED - BFK	REVISED -
		DATE - 03/13/12	REVISED -

**CITY OF MADISON  
13TH STREET, ELIZABETH AVE,  
AND McCAMBRIDGE AVE REHABILITATION**

<b>REMOVAL</b>		
SCALE: 1"=20'	SHEET NO. 4 OF 5 SHEETS	STA. 200+00.00 TO STA. 212+00.00

F.A.U. RTE. 9107	SECTION 09-00057-00-PV	COUNTY MADISON	TOTAL SHEETS 58	SHEET NO. 49
CONTRACT NO. 97489				
ILLINOIS FED. AID PROJECT				