


PLAN	SUBMITTED	DATE
	PLOTTED	
	ALIGNMENT CHECKED	
	CONSTRUCTION CHECKED	
	ROAD FILE NAME	
	NO.	

PROFILE	SUBMITTED	DATE
	PLOTTED	
	ALIGNMENT CHECKED	
	CONSTRUCTION CHECKED	
	NOTATION CHG	
	NO.	

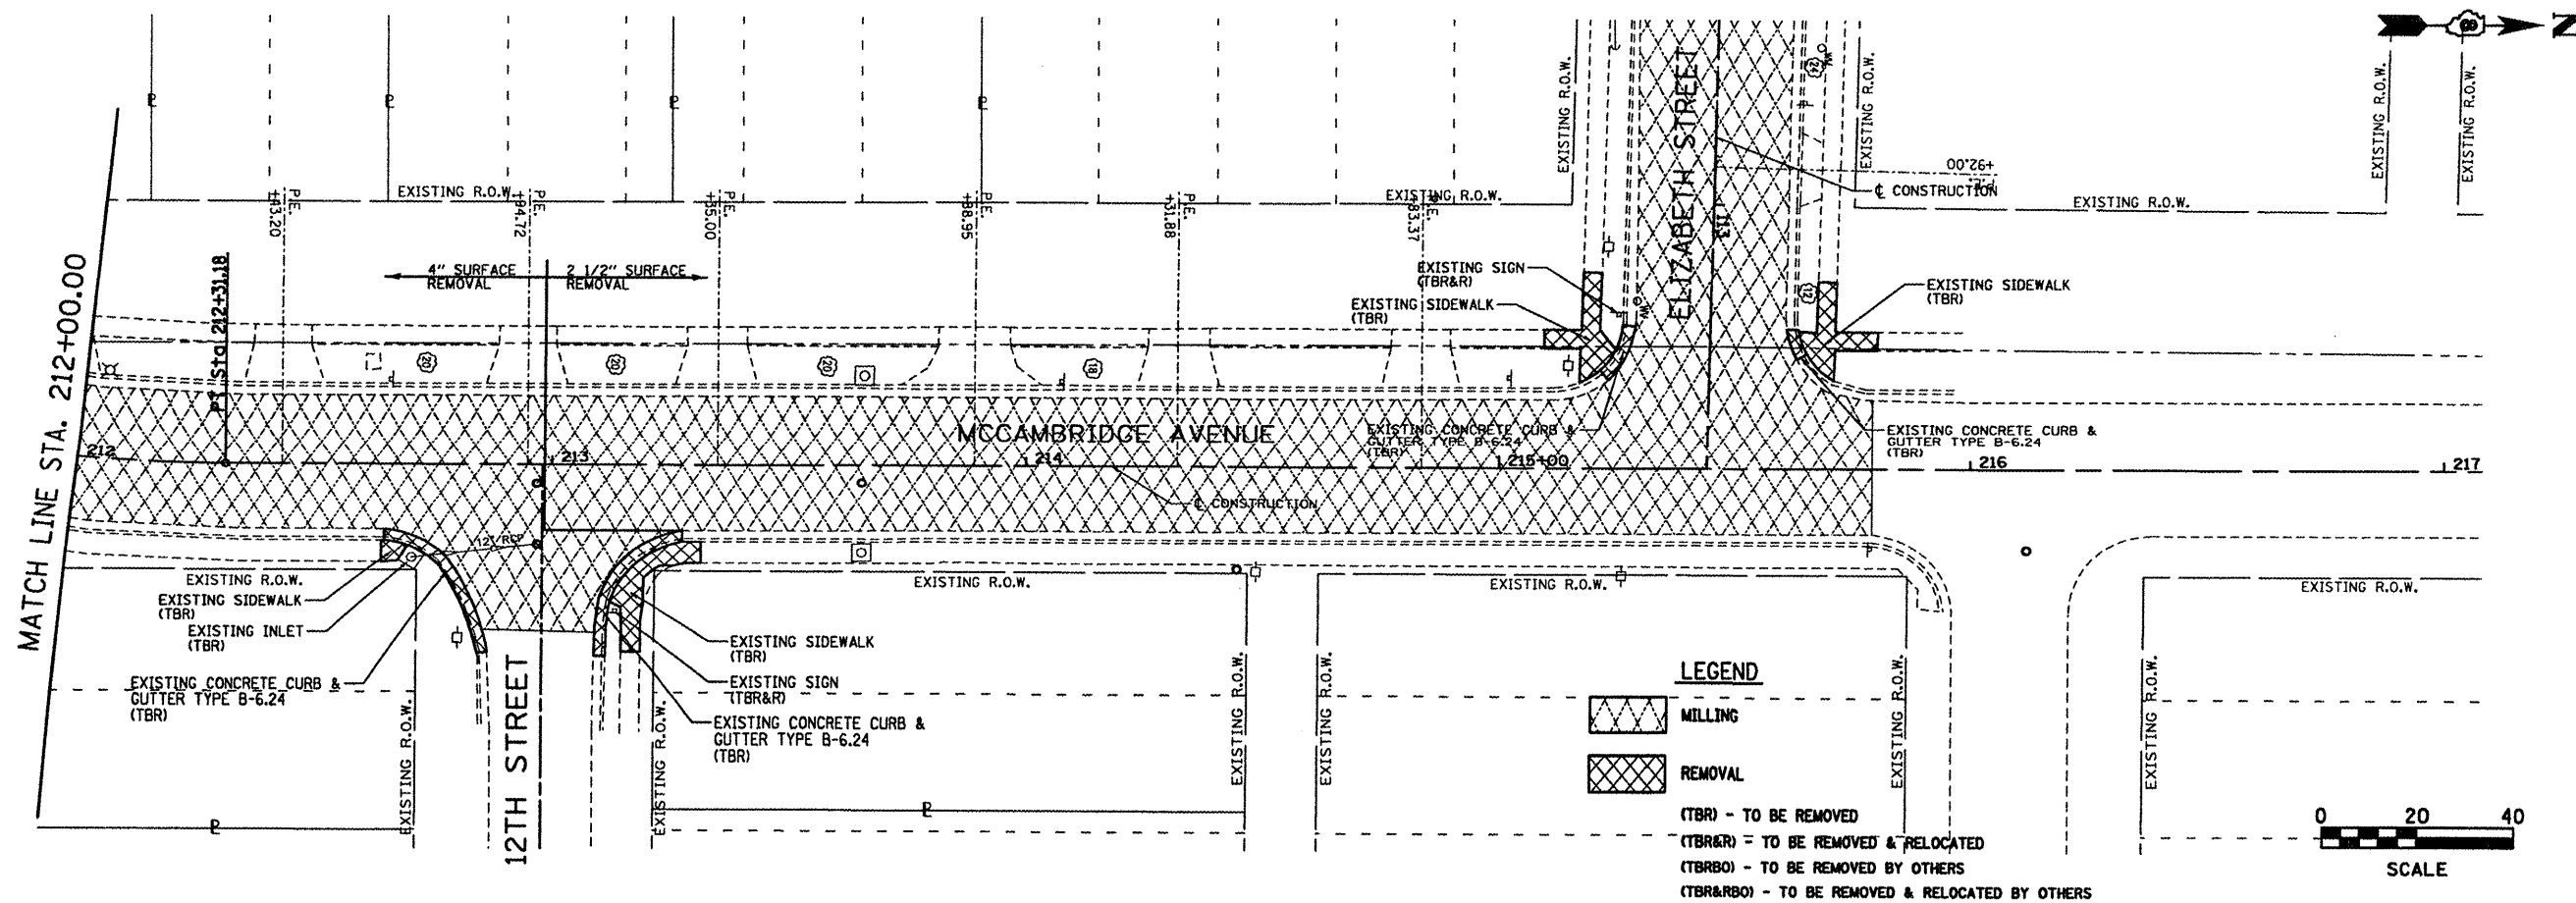

FILE NAME =	rem 05.dgn
USER NAME =	jeremy
DESIGNED -	SAS
REVISOR -	
DRAWN -	JJB
REVISOR -	
CHECKED -	BFK
REVISOR -	
DATE -	03/13/12
REVISOR -	

**CITY OF MADISON
13TH STREET, ELIZABETH AVE,
AND McCAMBRIDGE AVE REHABILITATION**

REMOVAL		
SCALE: 1"=20'	SHEET NO. 5 OF 5 SHEETS	STA. 212+00.00 TO STA. 217+00.00

F.A.I. RTE.	SECTION	COUNTY	TOTAL SHEETS	SHEET NO.
9107	09-00057-00-PV	MADISON	58	50
CONTRACT NO. 97489				
ILLINOIS FED. AID PROJECT				